
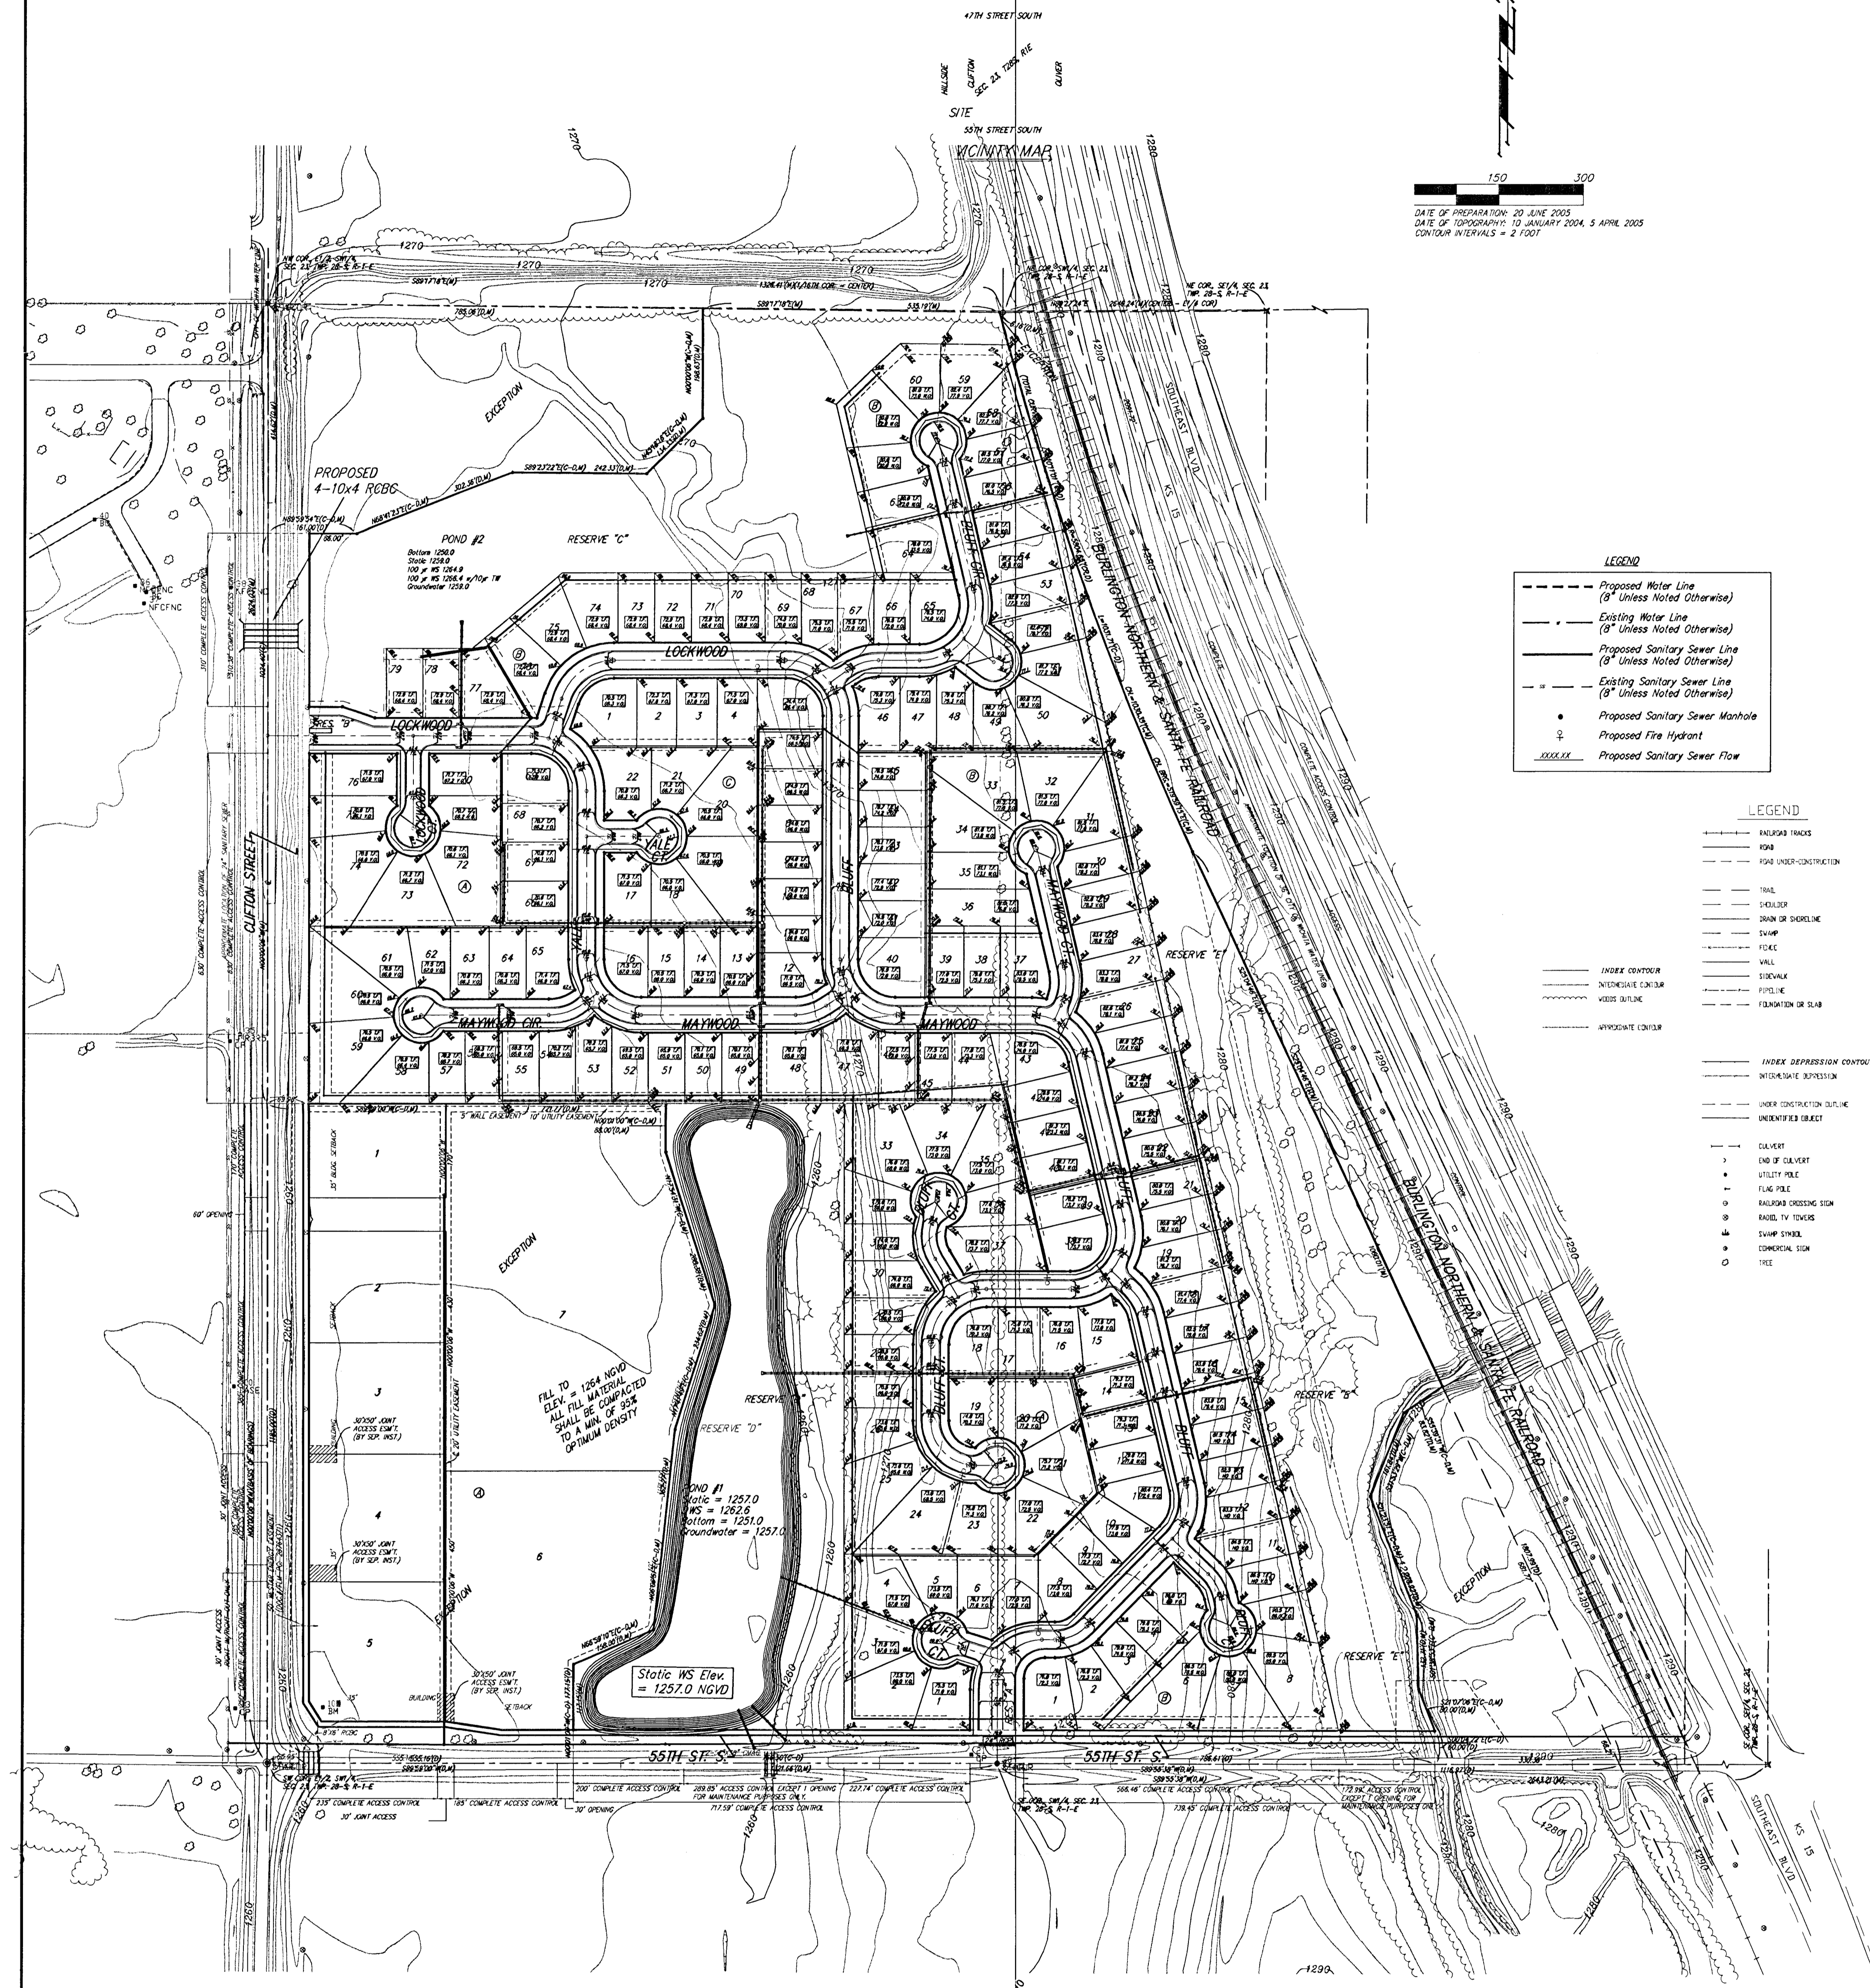


UTILITY PLAN
**CLIFTON HEIGHTS COMMERCIAL &
 CLIFTON HEIGHTS COMMERCIAL 2ND**
 WICHITA, SEDGWICK COUNTY, KANSAS

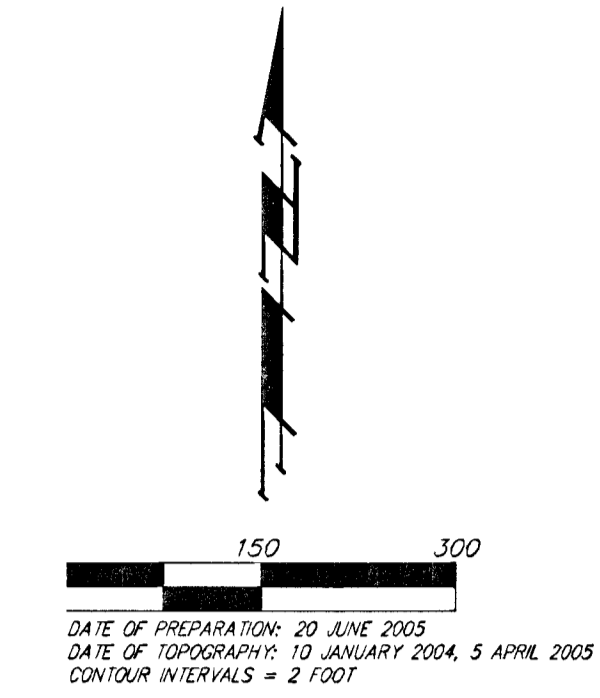

LEGEND

- Proposed Water Line (8" Unless Noted Otherwise)
- Existing Water Line (8" Unless Noted Otherwise)
- Proposed Sanitary Sewer Line (8" Unless Noted Otherwise)
- Existing Sanitary Sewer Line (8" Unless Noted Otherwise)
- Proposed Sanitary Sewer Manhole
- ⊕ Proposed Fire Hydrant
- Proposed Sanitary Sewer Flow

LEGEND

- EXISTING FINISH
- EXISTING
- UNDER CONSTRUCTION
- TAIL
- TRENCH
- DRAIN OR SHOULDER
- SWAMP
- FENCE
- WALL
- DRIVEWAY
- FUTURE
- EXISTING OR CLEAR
- APPROXIMATE CENTER
- INDEX DEPRESSION CONTOUR
- INTERIM DEPRESSION
- UNDER CONSTRUCTION DRAIN
- UNIDENTIFIED DRAIN
- GULCH
- END OF GULCH
- UTILITY POLE
- TELE POLE
- FALGOUT CROSSING SIGN
- ⊕ RAILROAD CROSSING
- ⊕ SWAMP CROSSING
- ⊕ CONCRETE SIGN
- TREE