

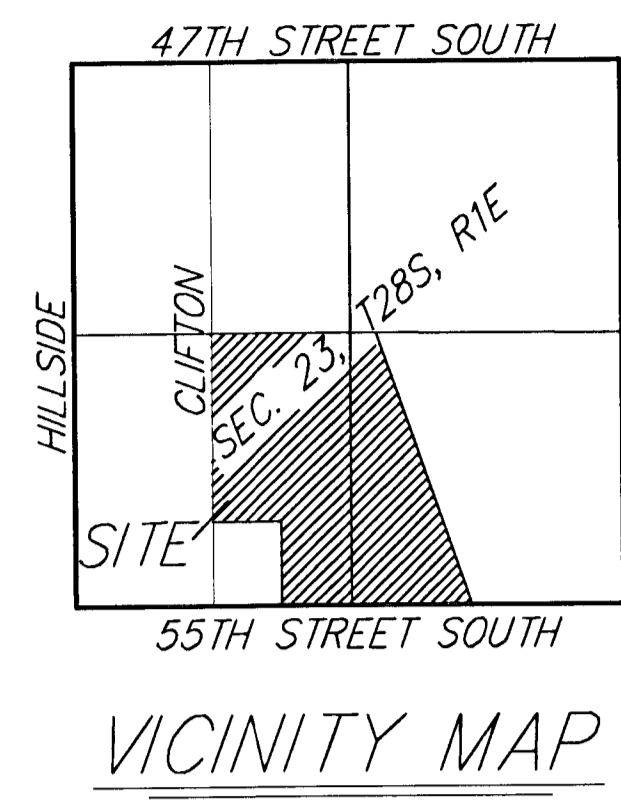


DRAINAGE PLAN - BFE PER ELEVATION EXHIBIT  
**CLIFTON HEIGHTS ADDITION**  
**WICHITA, SEDGWICK COUNTY, KANSAS**

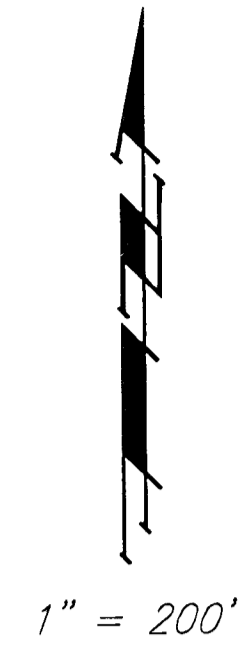

NOTE: Map shown is FEMA FIRM 200321 0225 A.  
 Hatched area represents BFE per elevation (NOT  
 SCALED LOCATION, AND IS FOR REPRESENTATION  
 PURPOSES ONLY)

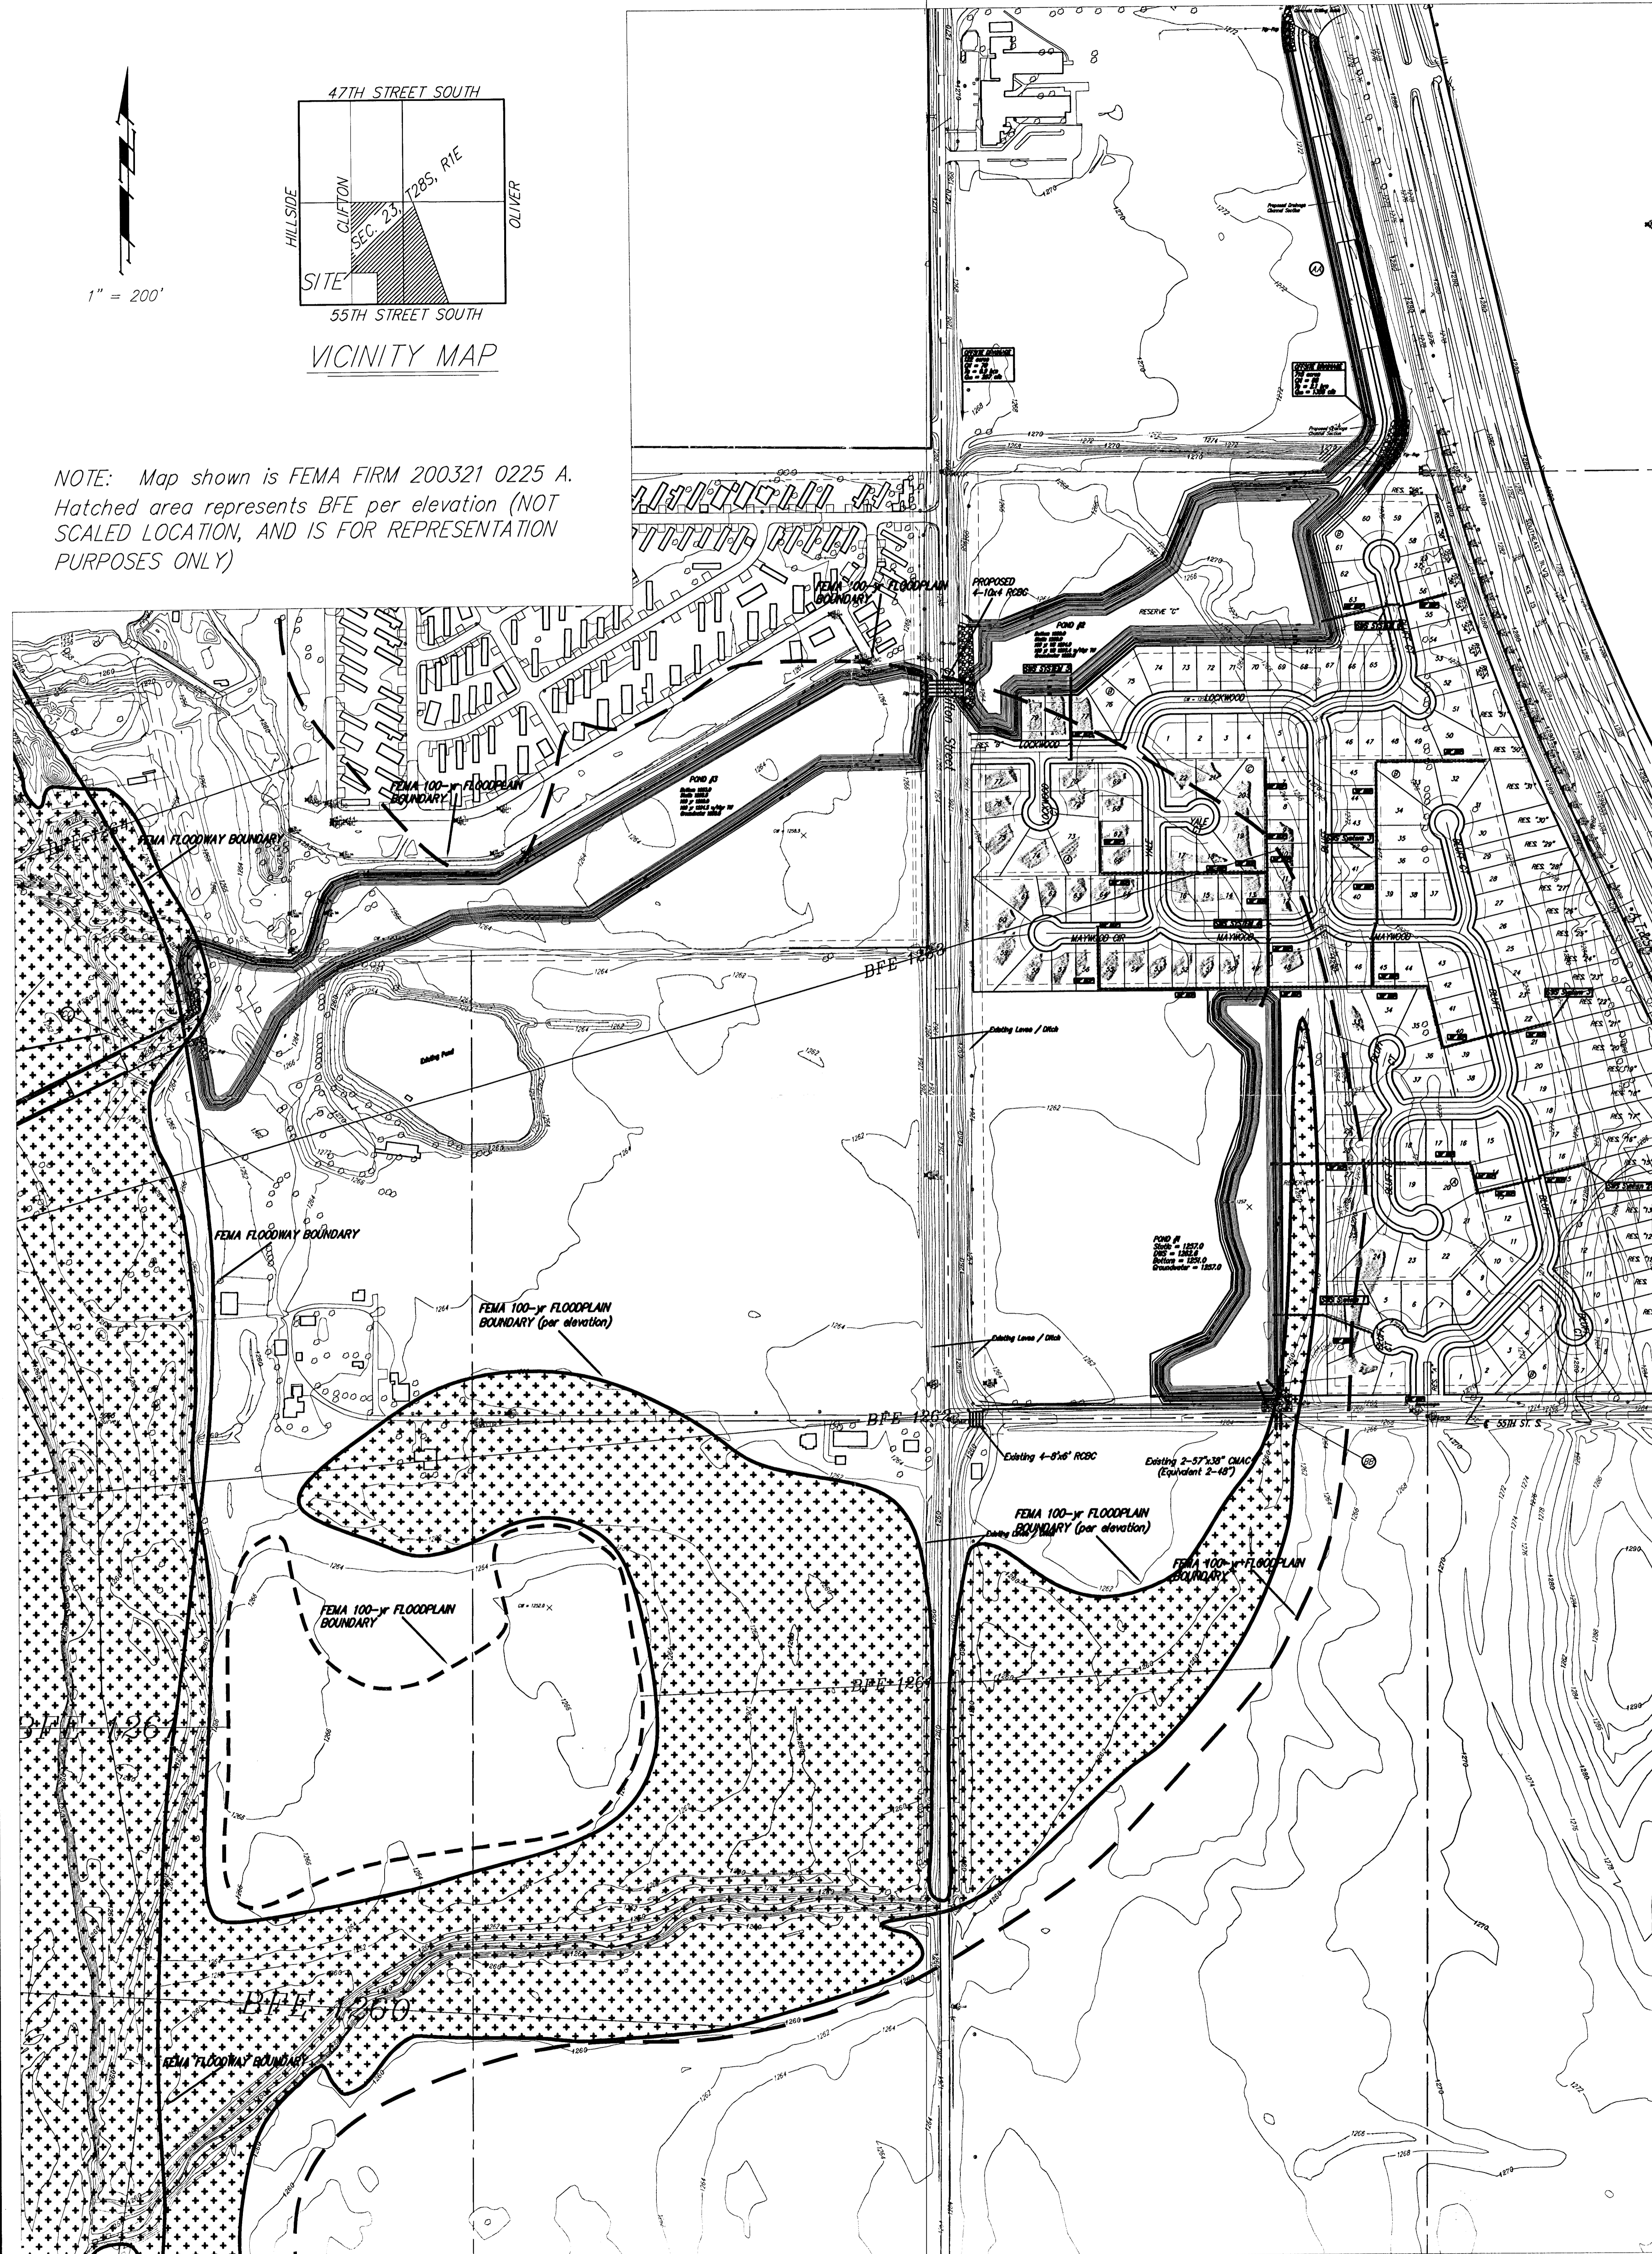

REVISED 18 NOV 2005  
 10 OCTOBER 2005