


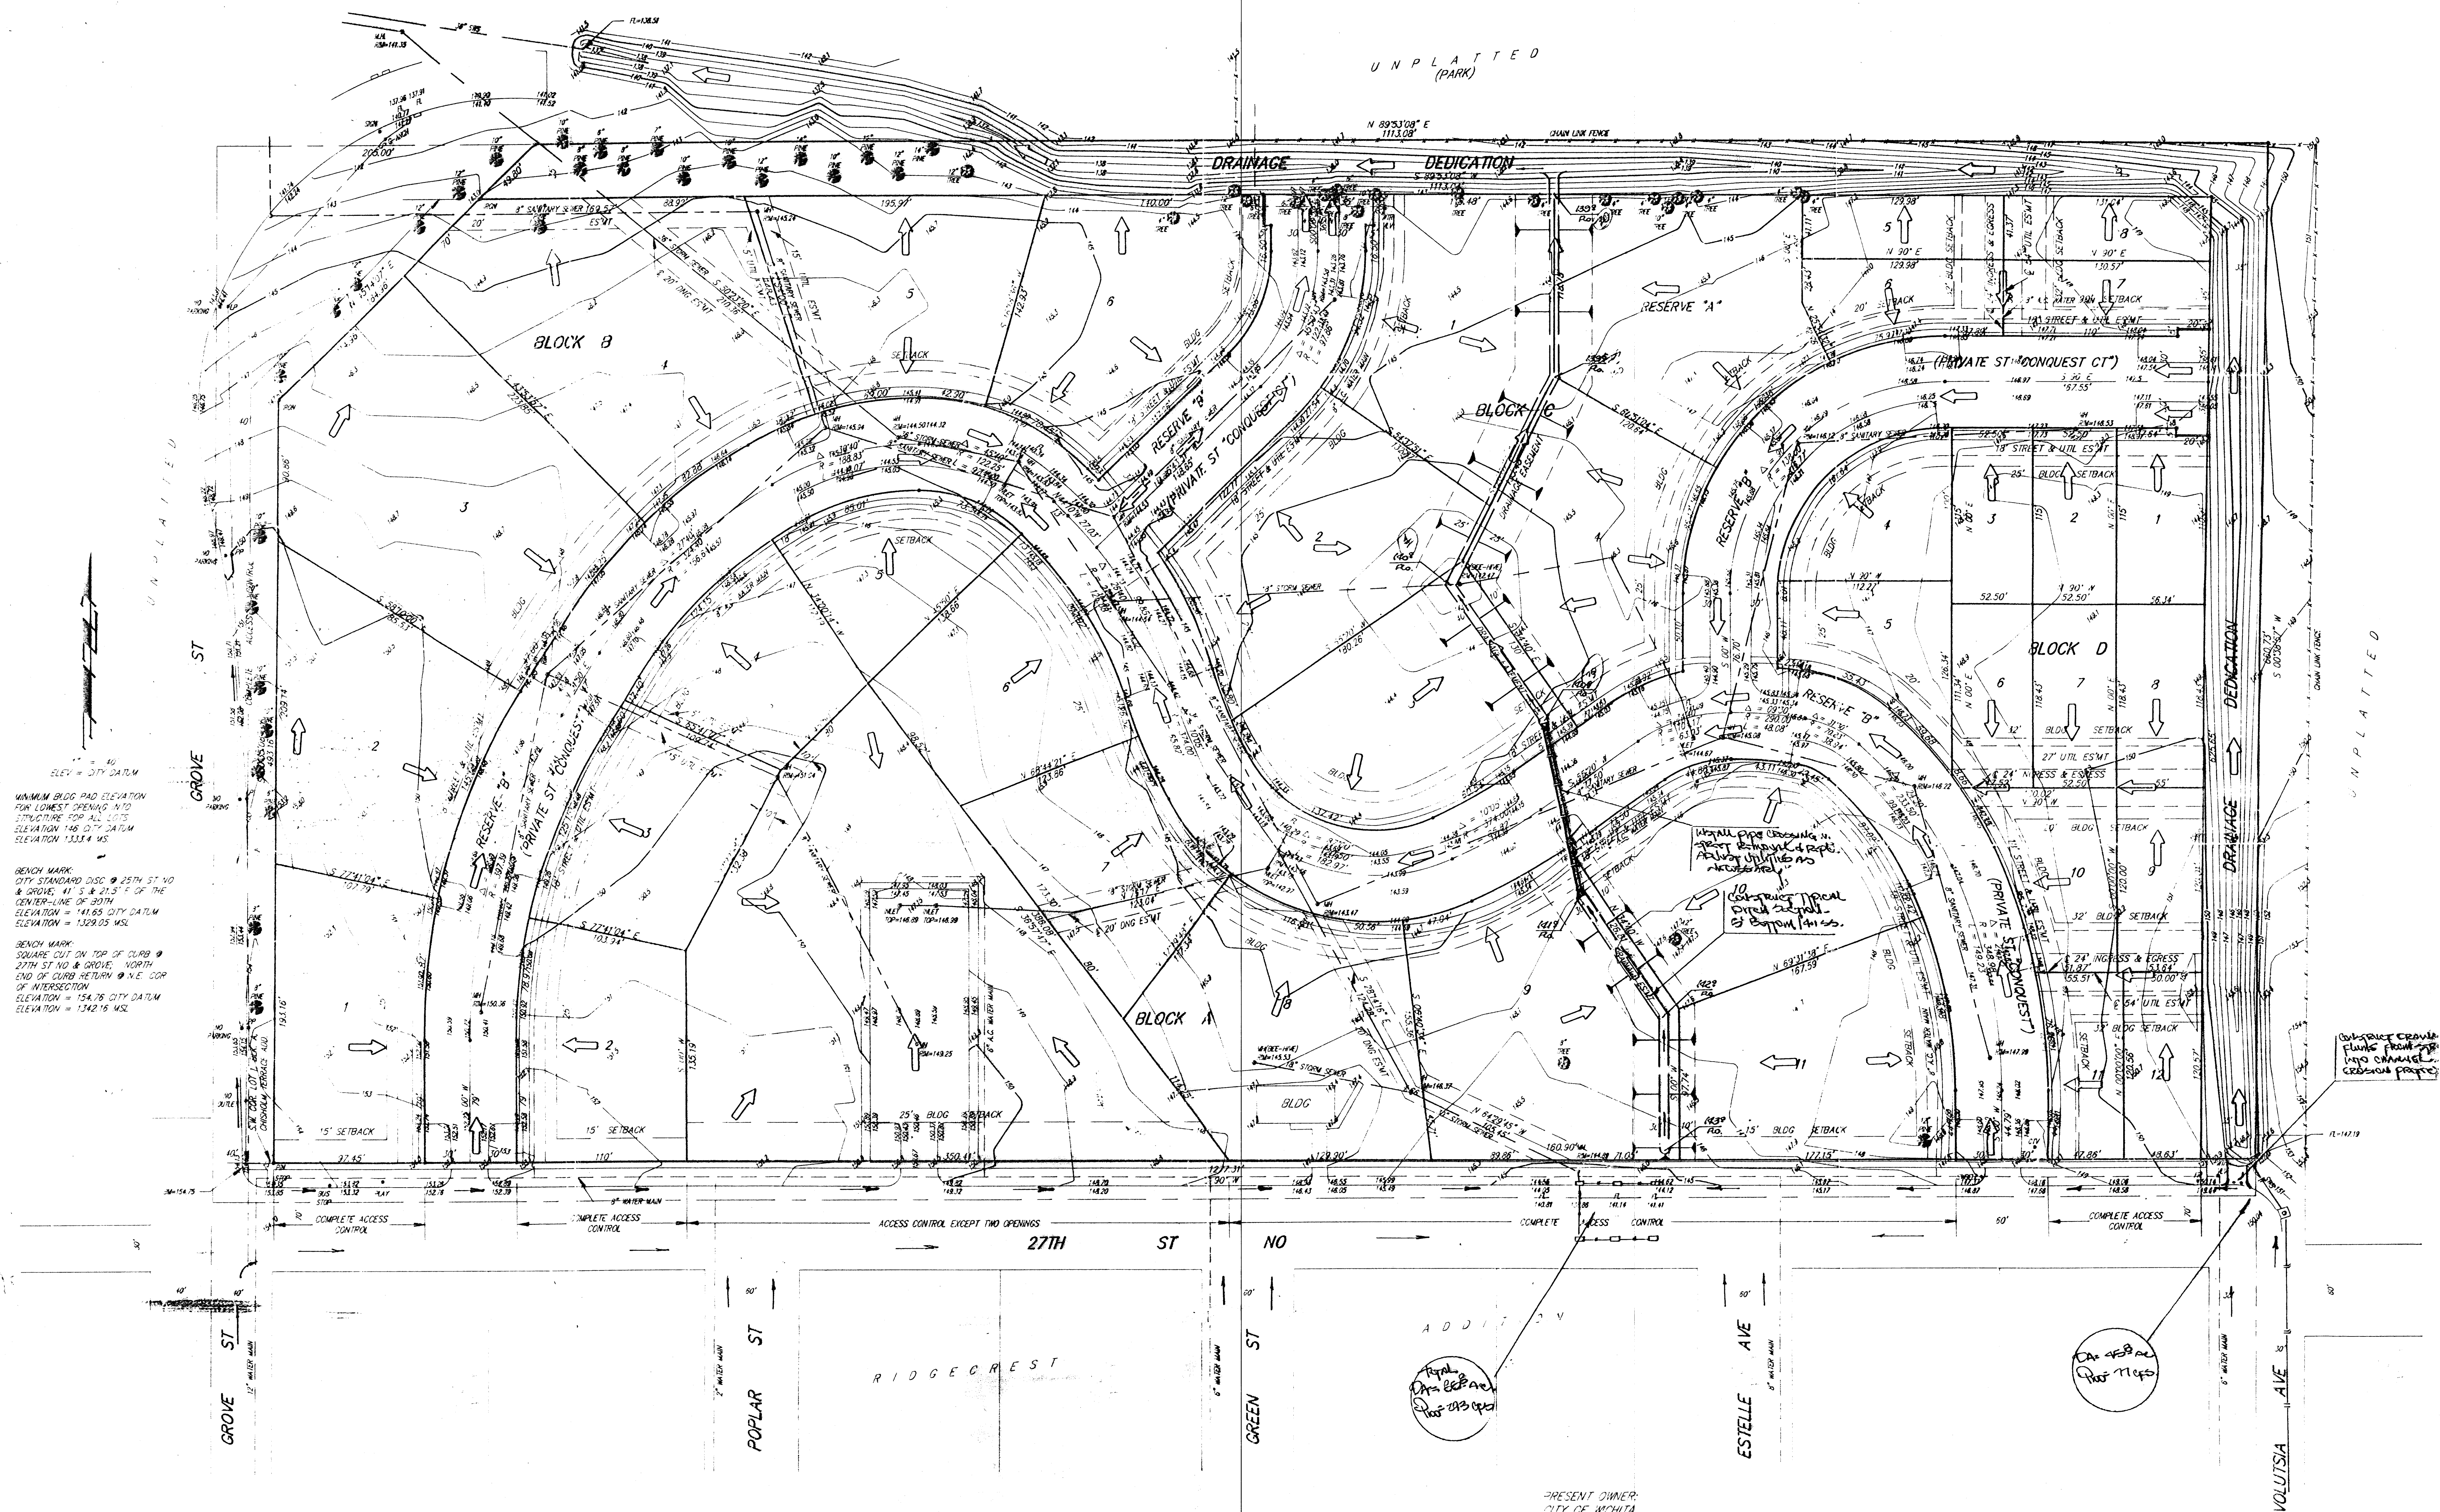

ELEV. = CITY DATUM  
MINIMUM BLDG PAD ELEVATION  
FOR LOWEST DRAINAGE IN LOT  
STRUCTURE FOR ALL LOTS  
ELEVATION 146.00 CITY DATUM  
ELEVATION 133.4 MS  
BENCH MARK:  
CITY STANDARD DISC @ 25TH ST NO  
& GROVE, 11' S & 21.5' E OF THE  
CENTER-LINE OF 20TH  
ELEVATION = 141.85 CITY DATUM  
ELEVATION = 1329.05 MSL  
BENCH MARK:  
SQUARE CUT ON TOP OF CURB @  
27TH ST NO & GROVE, NORTH  
END OF CURB RETURN @ N.E. COR  
OF INTERSECTION  
ELEVATION = 154.76 CITY DATUM  
ELEVATION = 1342.16 MSL

PRELIMINARY PLAT  
**CONQUEST NORTH ADDITION**  
WICHITA, SEDGWICK COUNTY, KANSAS

LOT 1, BLOCK A, CHISHOLM TERRACE ADDITION,  
WICHITA, SEDGWICK COUNTY, KANSAS.

PRESENT OWNER:  
CITY OF WICHITA  
PROPOSED OWNER  
TIME QUEST NORTH DEVELOPMENT  
AND INVESTMENT CORPORATION  
8 BOYD SANDERS  
1341 N. GROVE  
WICHITA, KS 67214  
PH: (316) 264-4091

CONSULTANT  
SUBOIS CONSULTANTS, INC.  
ATTN: AJAMU WEBSTER OR EDWARD LEANS  
1103 E 17TH ST. SUITE 225  
KANSAS CITY, MO 64110  
TEL: (816) 761-5200

RESERVE "A" BEING RESERVED FOR RECREATIONAL  
PURPOSES, TENNIS COURTS SWIMMING POOL AND  
OPEN SPACE.  
RESERVE "B" BEING RESERVED FOR PRIVATE STREET,  
DRAINAGE, AND UTILITY EASEMENT PURPOSES.

**DRAINAGE PLAN A**

**BAUGHMAN COMPANY P.A.**  
SURVEYING & ENGINEERING  
5, 282-1271 • 115 E. 15th • WICHITA, KANSAS 67202  
REV 28 JAN 92  
4 DEC 91