
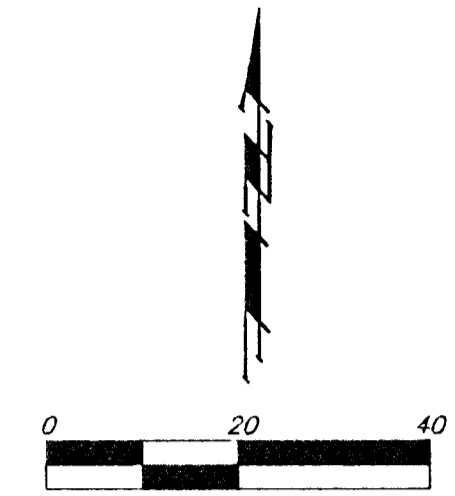


DRAINAGE PLAN
CORPORATE LAKES 3RD
 AN ADDITION TO WICHITA, SEDGWICK COUNTY, KANSAS

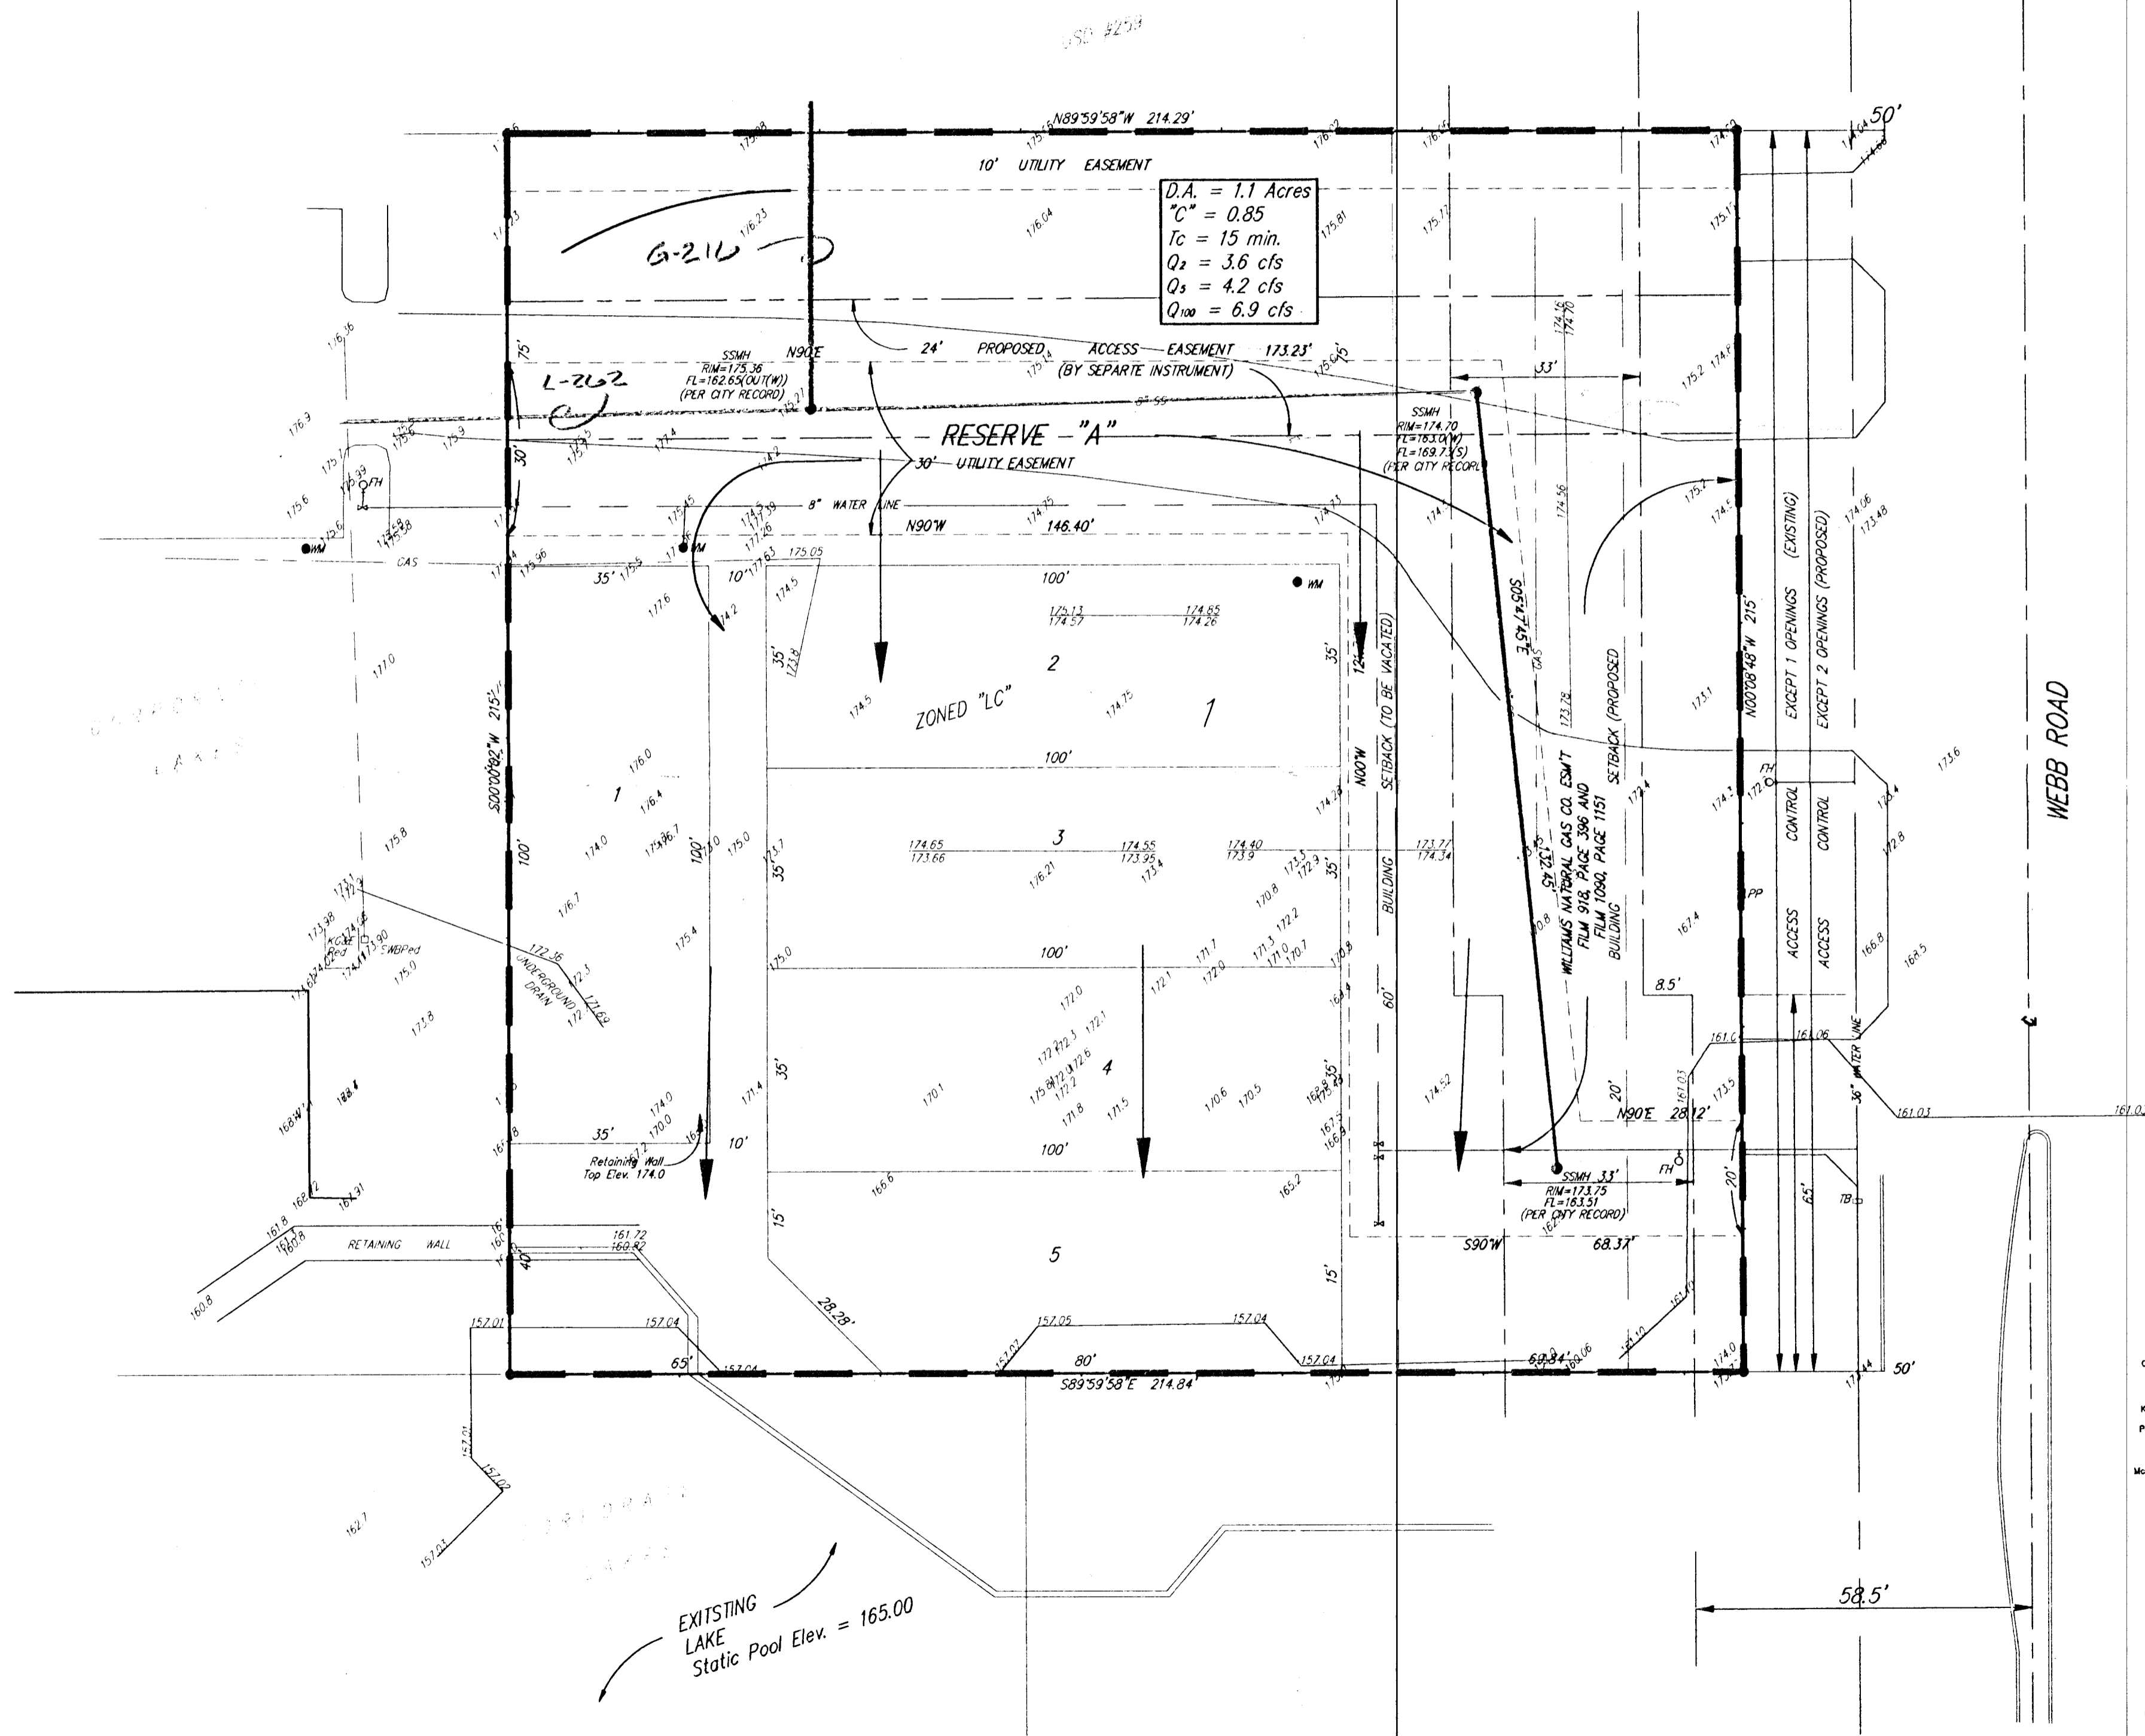

LEGEND


- #4 Baughman Rebar (Set)
- FH = Fire Hydrant
- PP = Power Pole
- SSMH = Sanitary Sewer Manhole
- SSB Ped = Southwestern Bell Pedestal
- T = Tree
- MM = Meter Manhole
- WV = Water Valve

BENCHMARK

CITY OF WICHITA B.M. DISC
 32 FEET NORTH AND 42 FEET
 WEST OF INTERSECTION OF CENTERLINES
 CENTRAL AND WEBB ROAD
 ELEVATION = 172.89 CITY DATUM

LOT	ELEVATION	
	CITY DATUM	MSL
1	170.0	1357.4

NOTE
 ADDITIONAL BUILDING SETBACKS PER C.U.P. DP-190

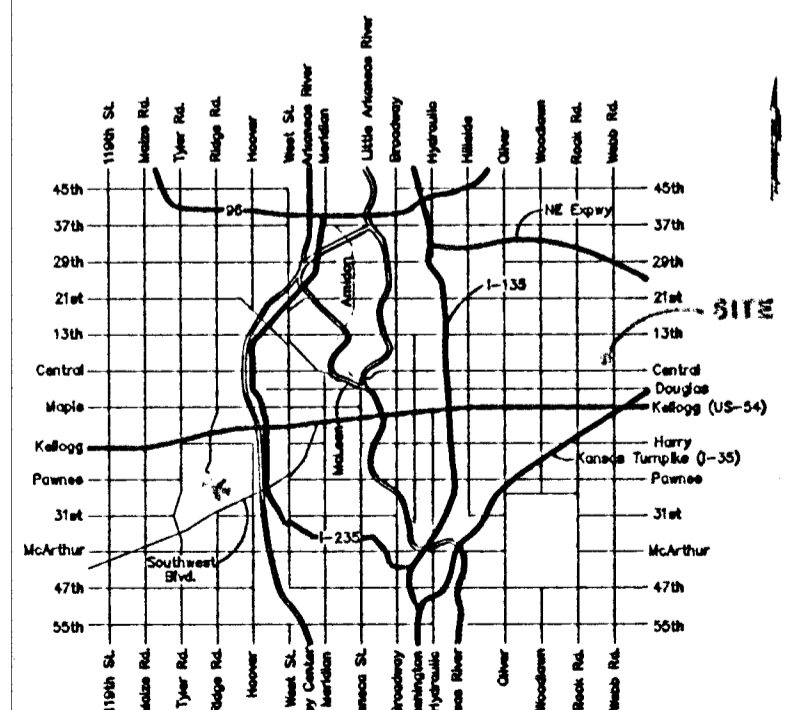

VICINITY MAP