


# DRAINAGE CONCEPT COTTONWOOD GROVE 3RD ADDITION

2-3-98

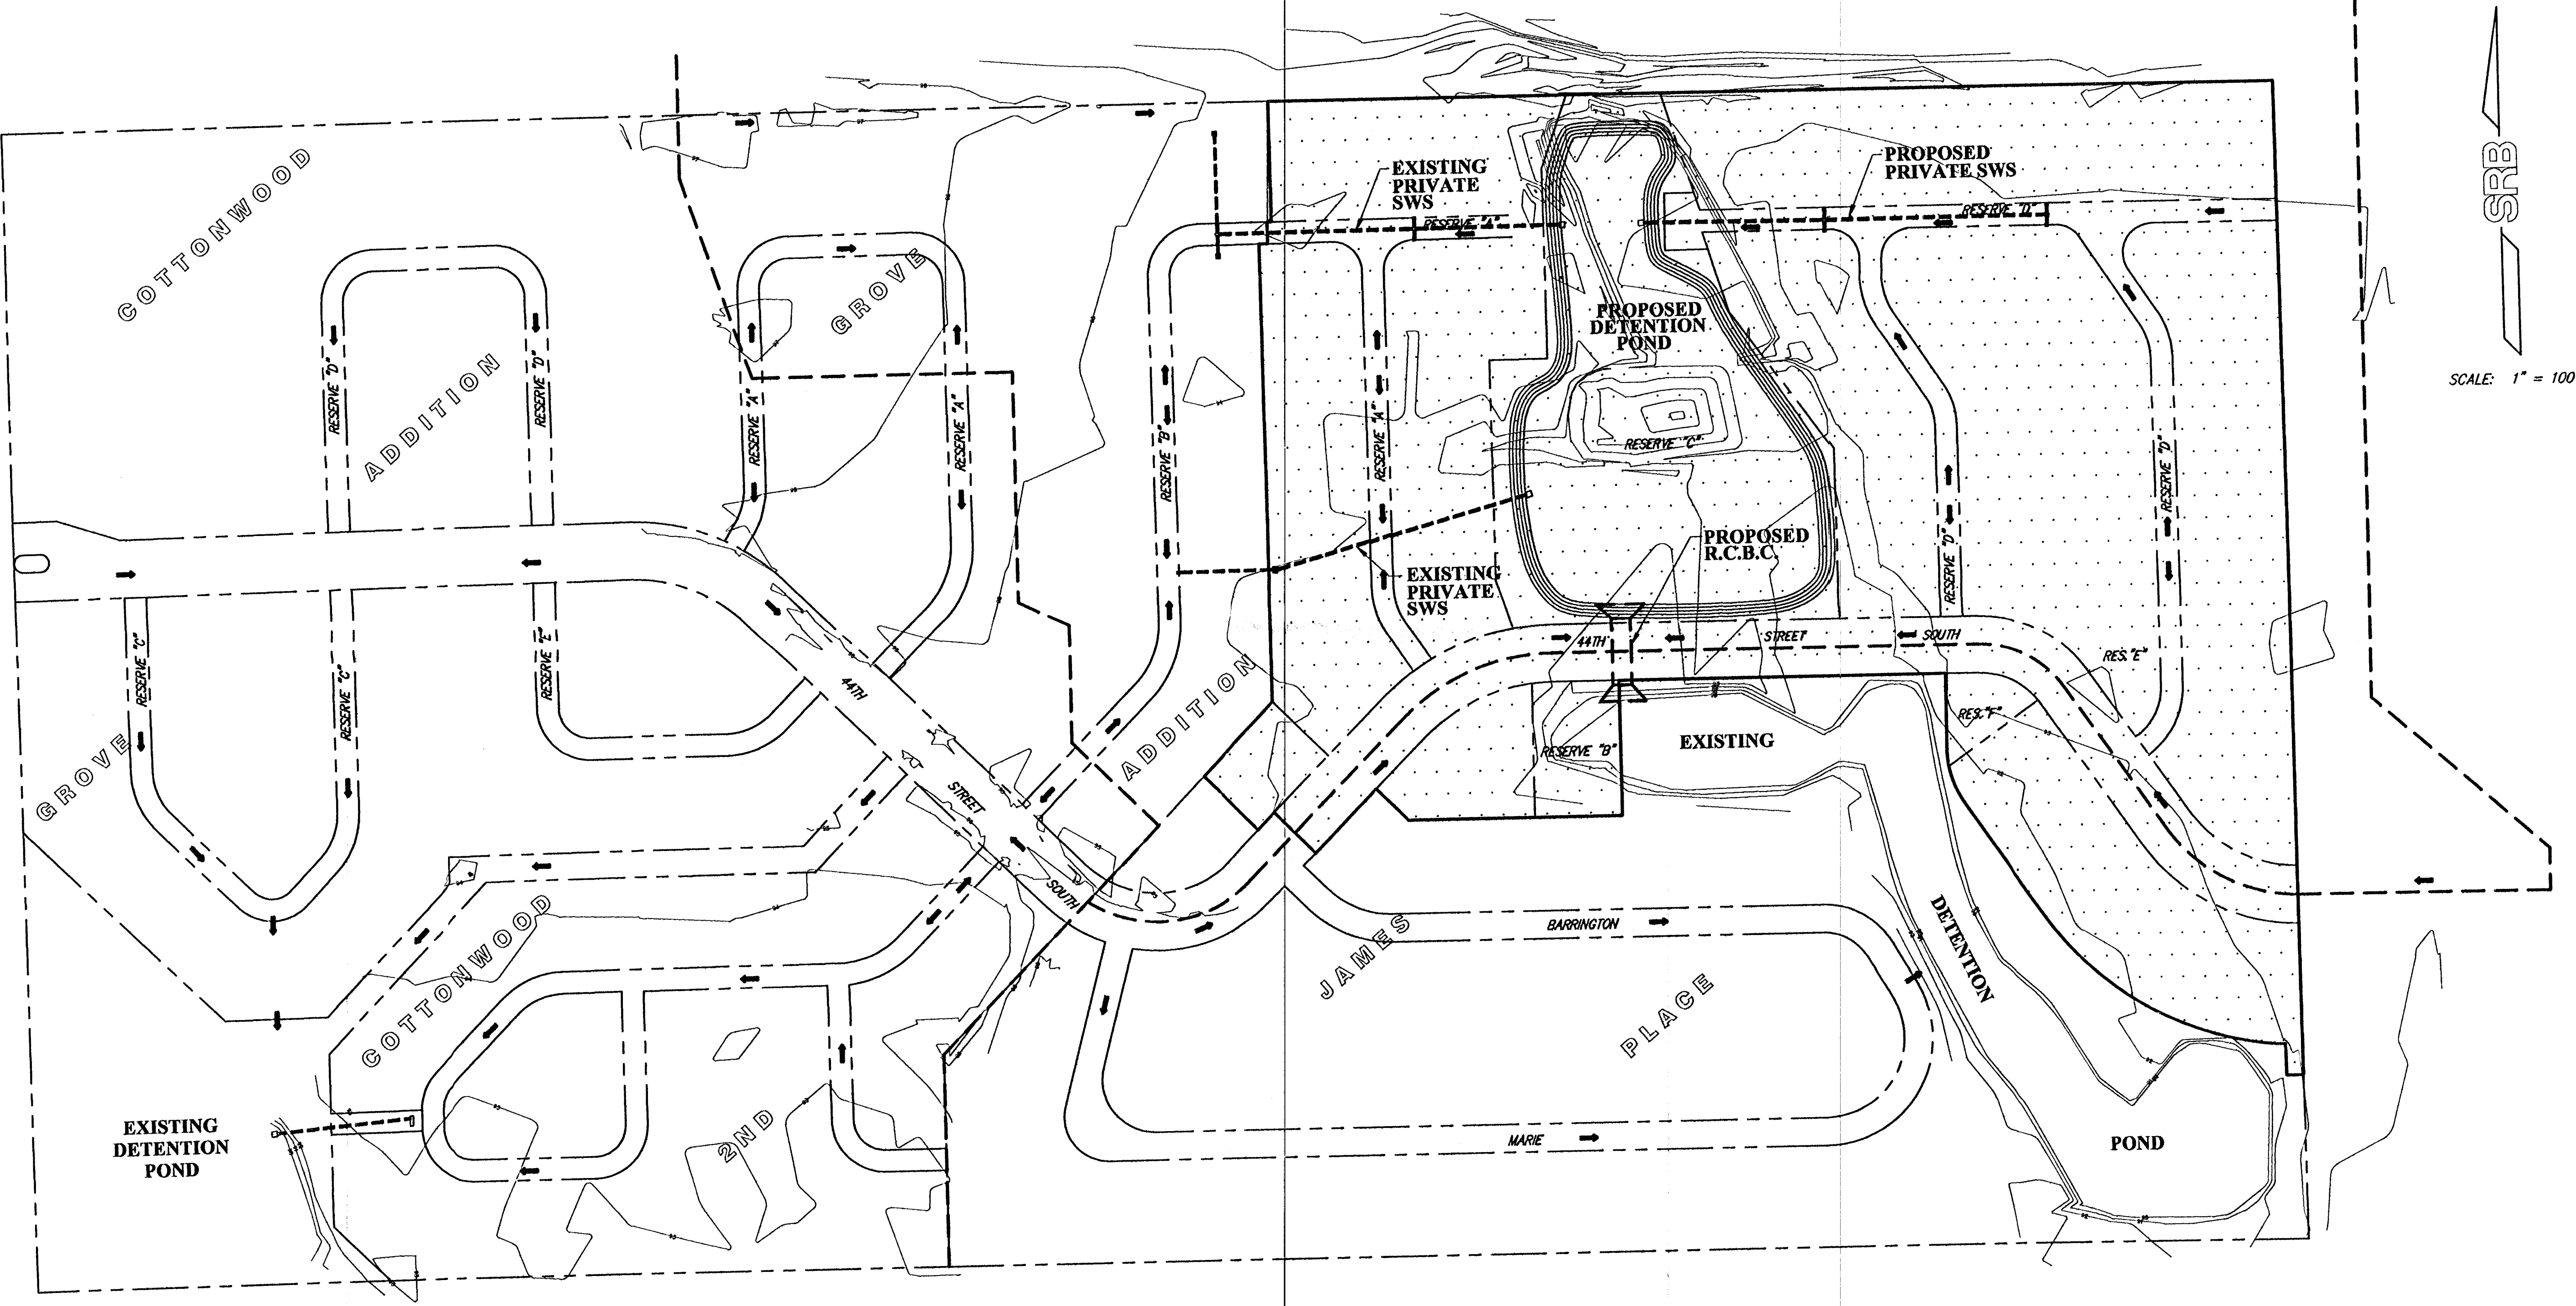

837E\Drainage Concept Phase 3.dwg

SAVOY, RUGGLES & BOHM, P.A.  
924 NORTH MAIN  
WICHITA, KANSAS 67203