



DRAINAGE PLAN
COUNTRY PLACE GREENS
 AN ADDITION TO WICHITA, SEDGWICK COUNTY, KANSAS

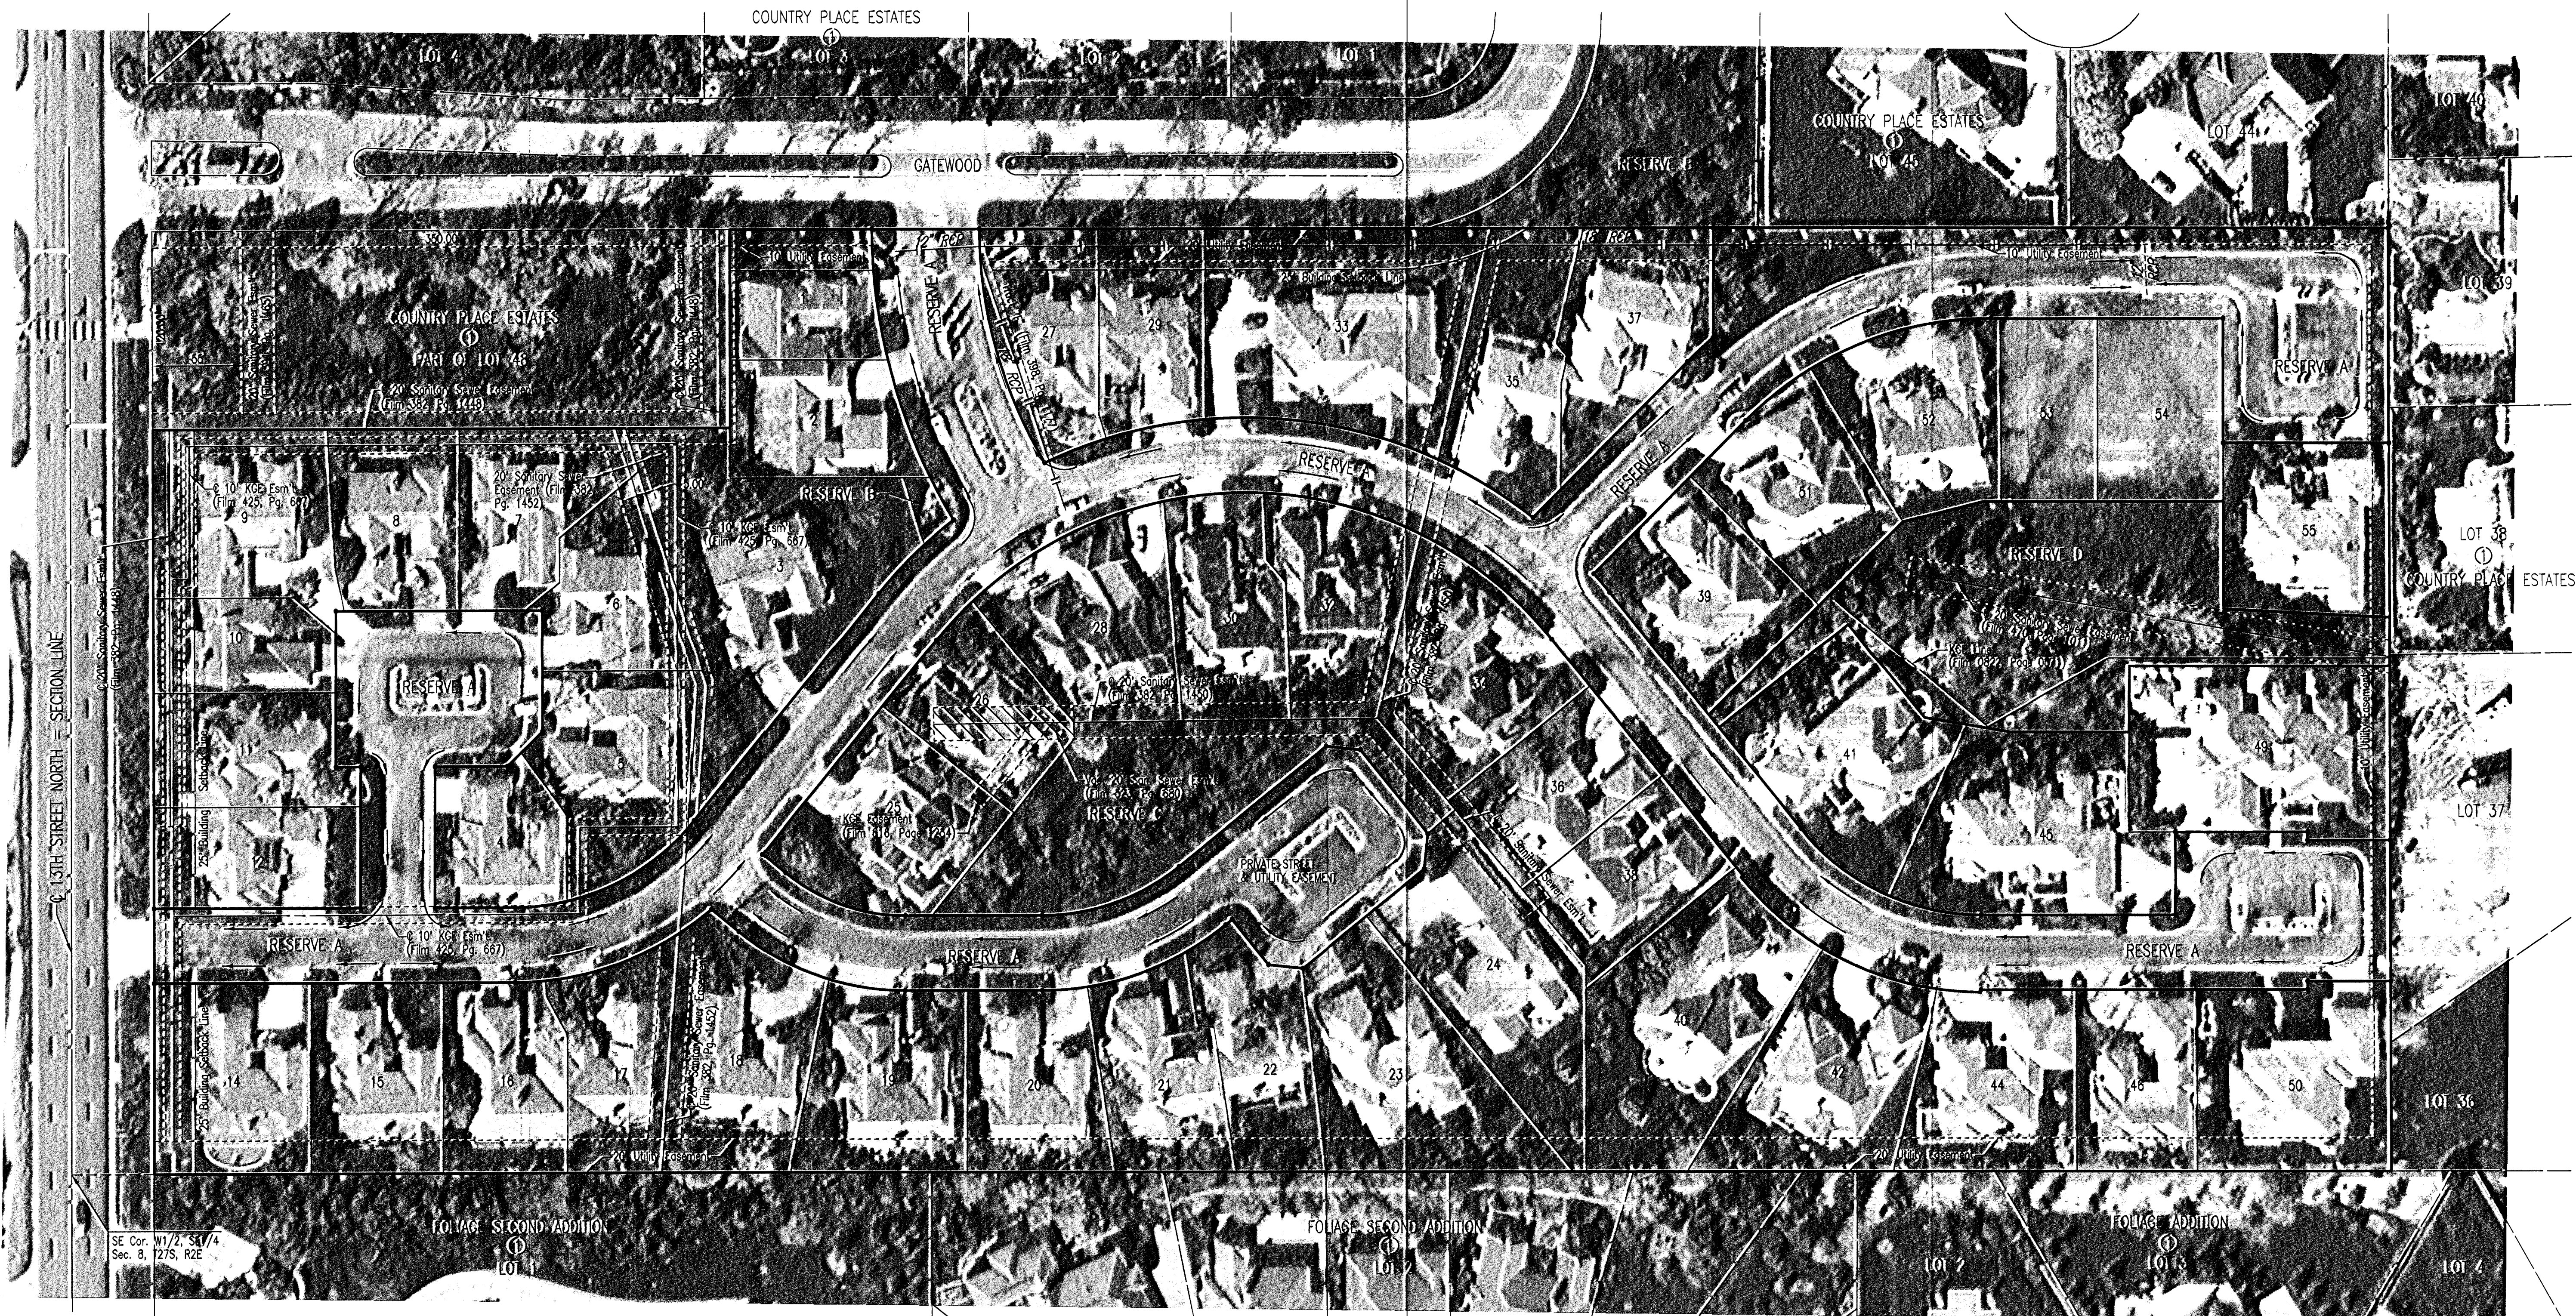

C 13TH STREET NORTH SECTION LINE

DSNR: SAW OPER: SAW SCALE: 1"=50.00
 CA\2002\027333\LD\027333.dwg\DRAINAGE PLAN 04-14-2003 09:41:42 am

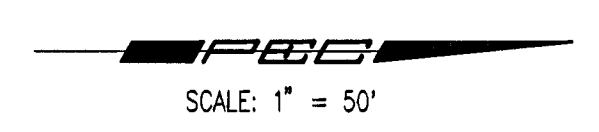

LEGAL DESCRIPTION:
 LOT 48, BLOCK 1, COUNTRY PLACE ESTATES, WICHITA, SEDGWICK COUNTY,
 KANSAS; EXCEPT THE SOUTH 350.00 FEET OF THE WEST 120.00 FEET.