

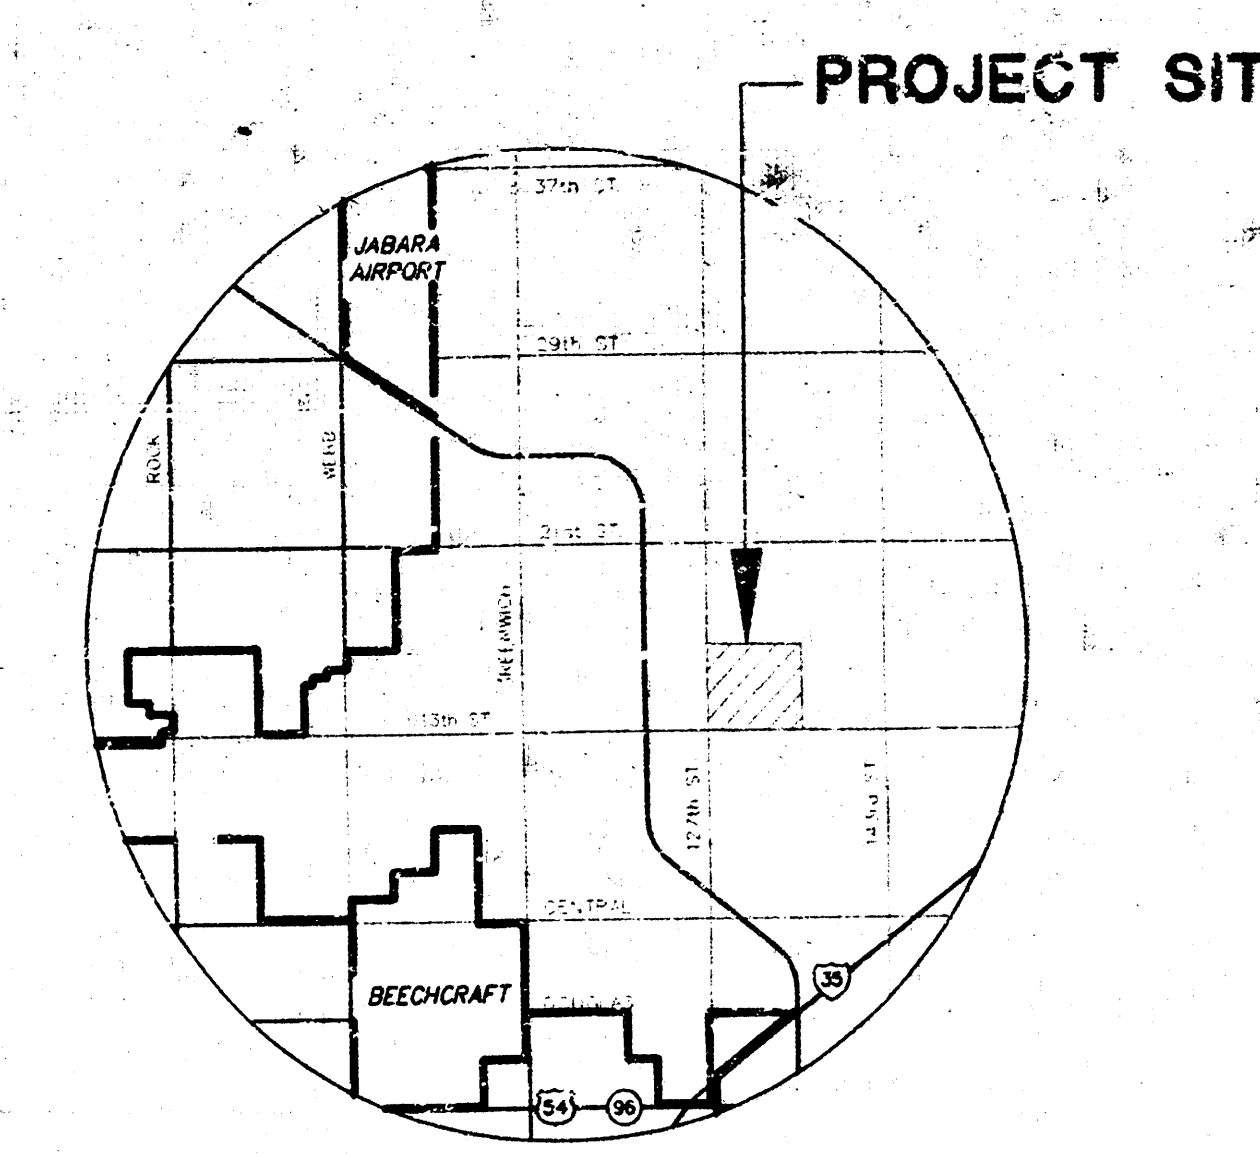


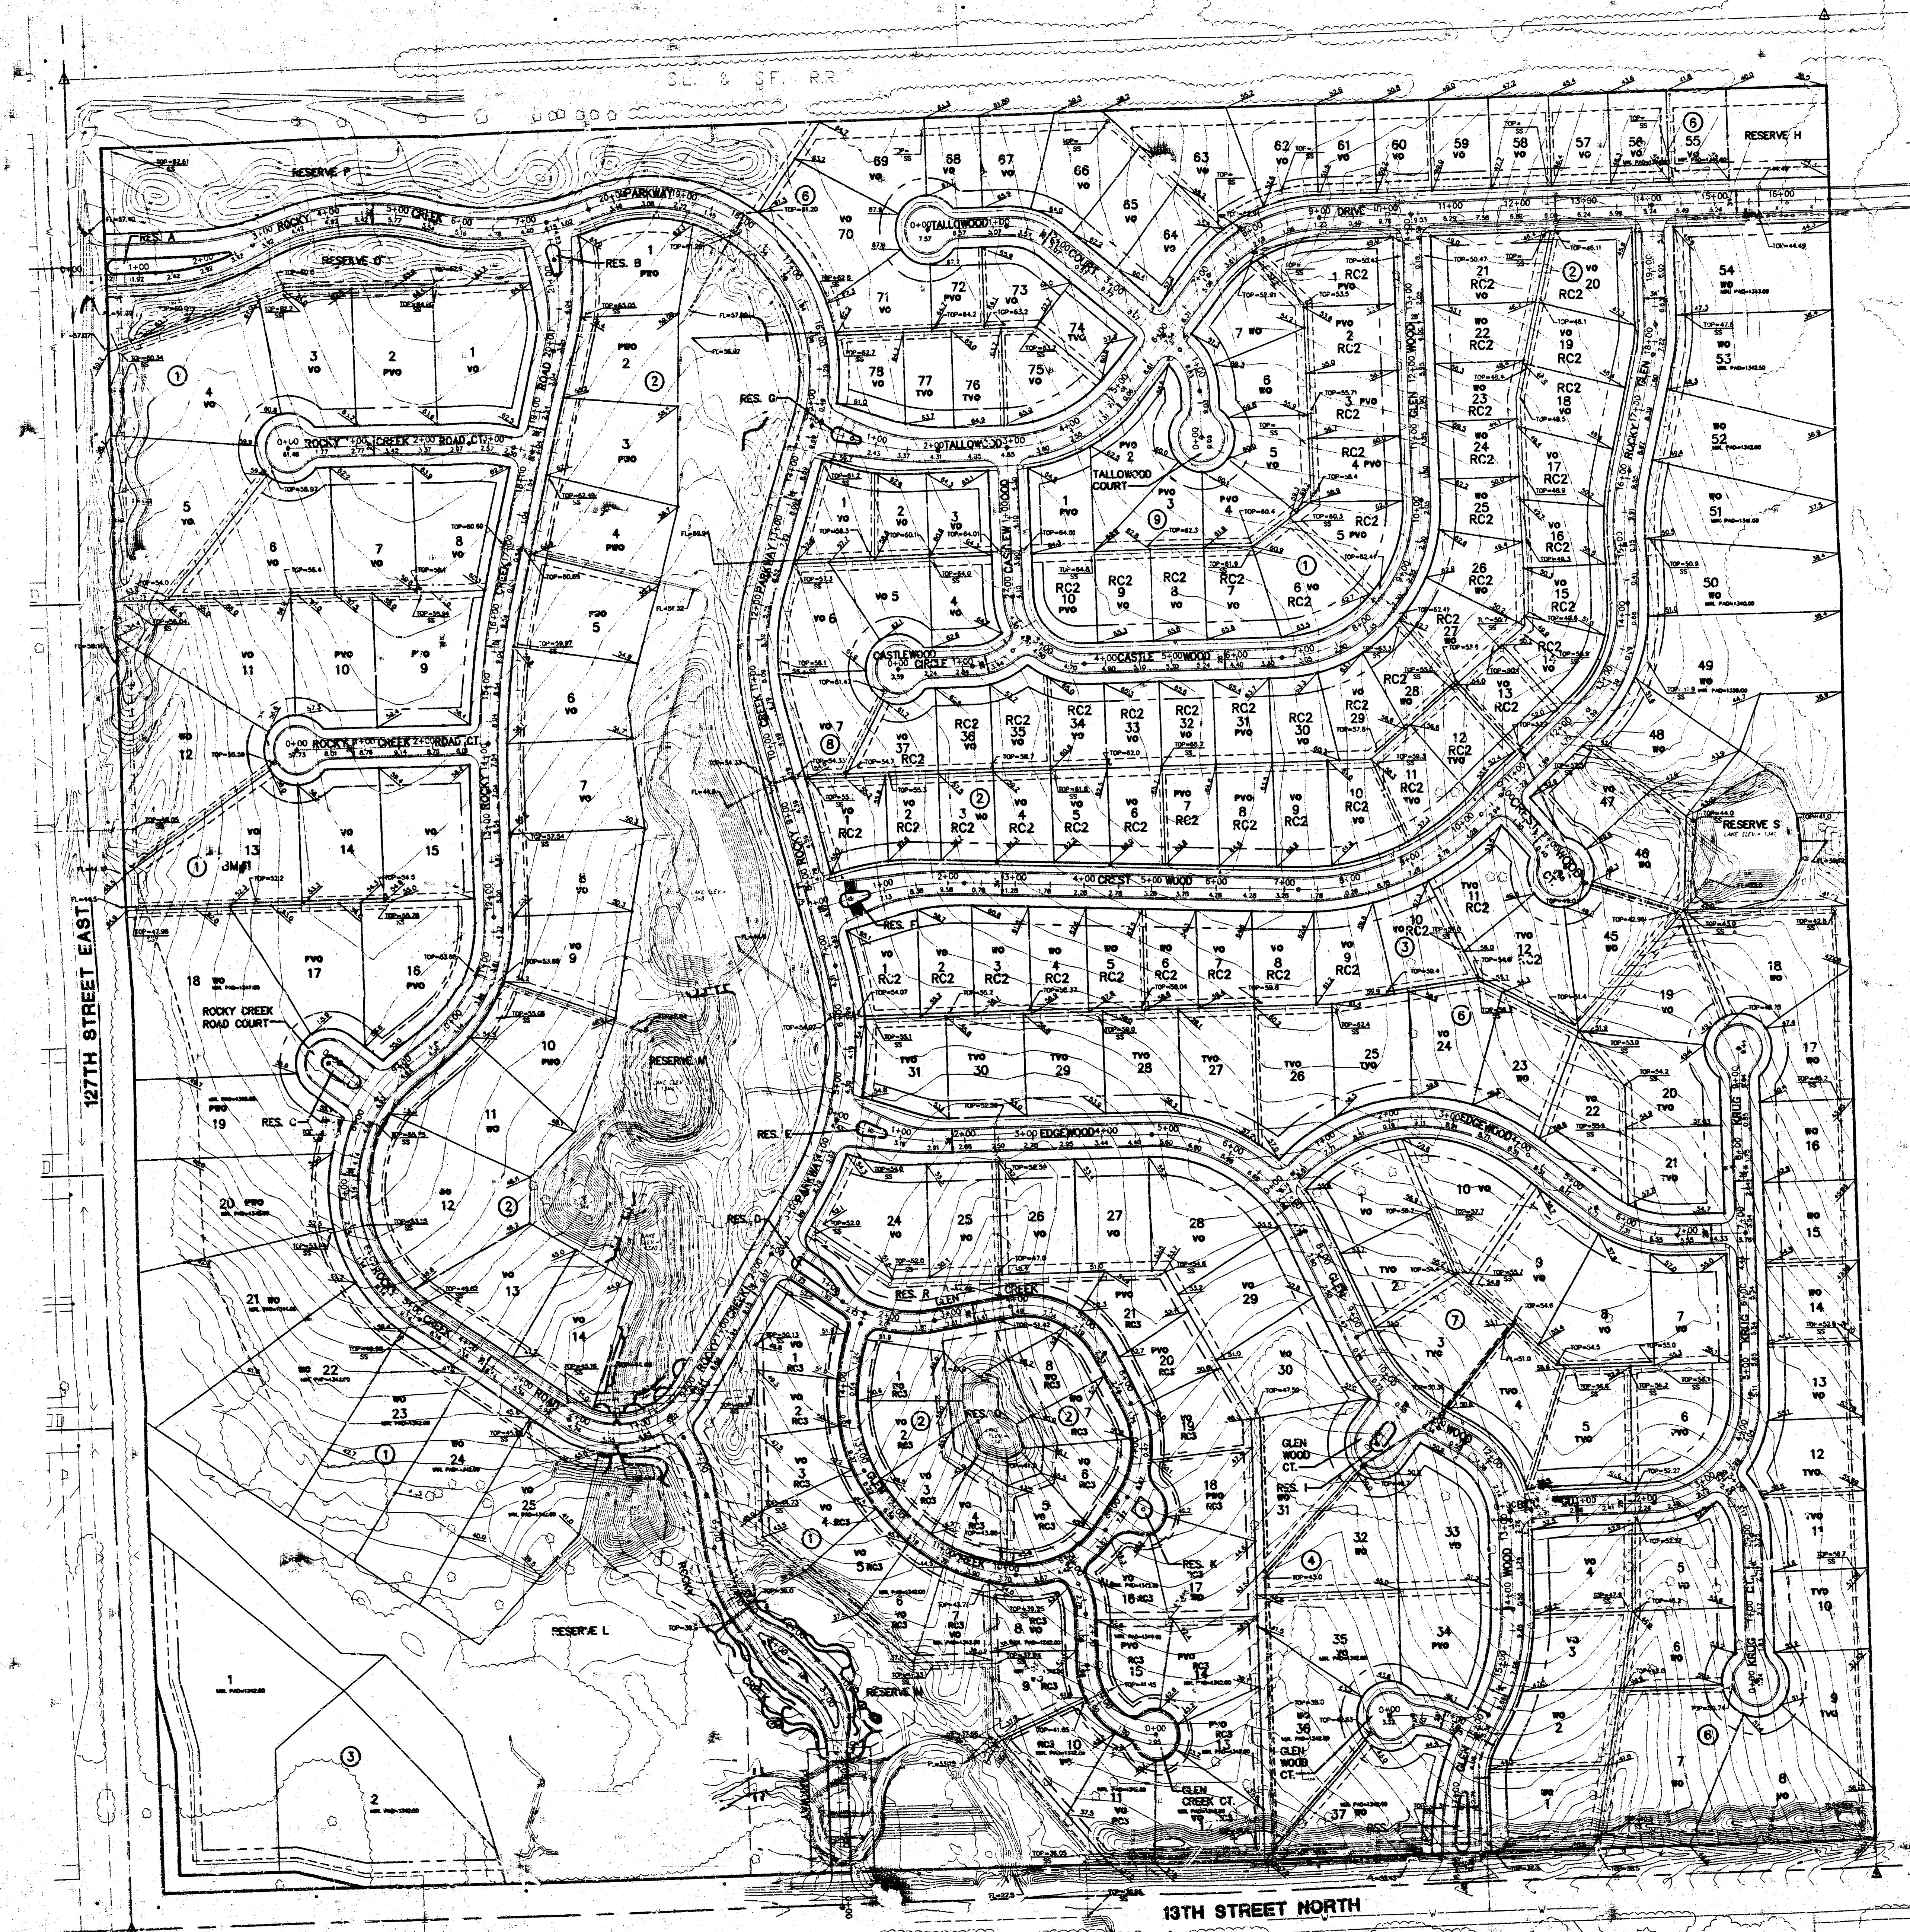


VICINITY MAP

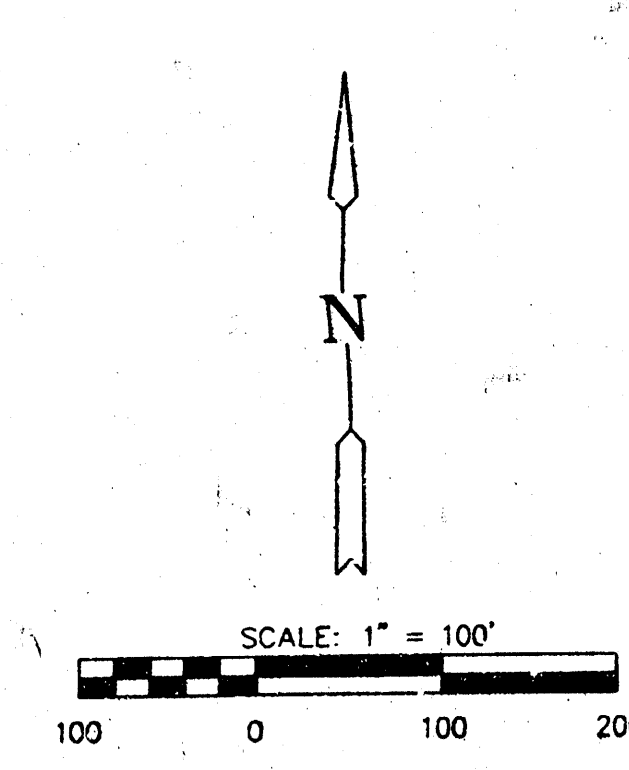

LEGEND:

- P.V.O. - Potential View Out •Wall Height greater than 42"
- V.O. - View Out •View Out on corner of house
- T.V.O. - Terraced View Out

APPROVED
DRAINAGE PLAN

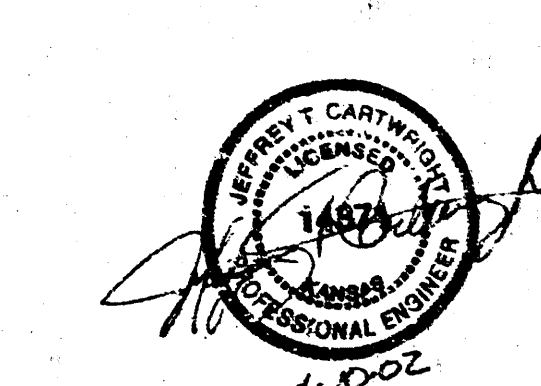

REVISED: 4/10/02
REVISED: 3/29/02
REVISED: 4/08/99

ROCKY CREEK ADDITION
PROJECT NAME
GRADING
PLAN

JTC DESIGN JTC DESIGN
JTC DESIGN JTC DESIGN
JTC DESIGN JTC DESIGN

MKEC
ENGINEERING CONSULTANTS
411 N. WEBB ROAD
WICHITA, KS 67208
316-264-9400

ROCKY CREEK ADDITION *Rocky Creek*