

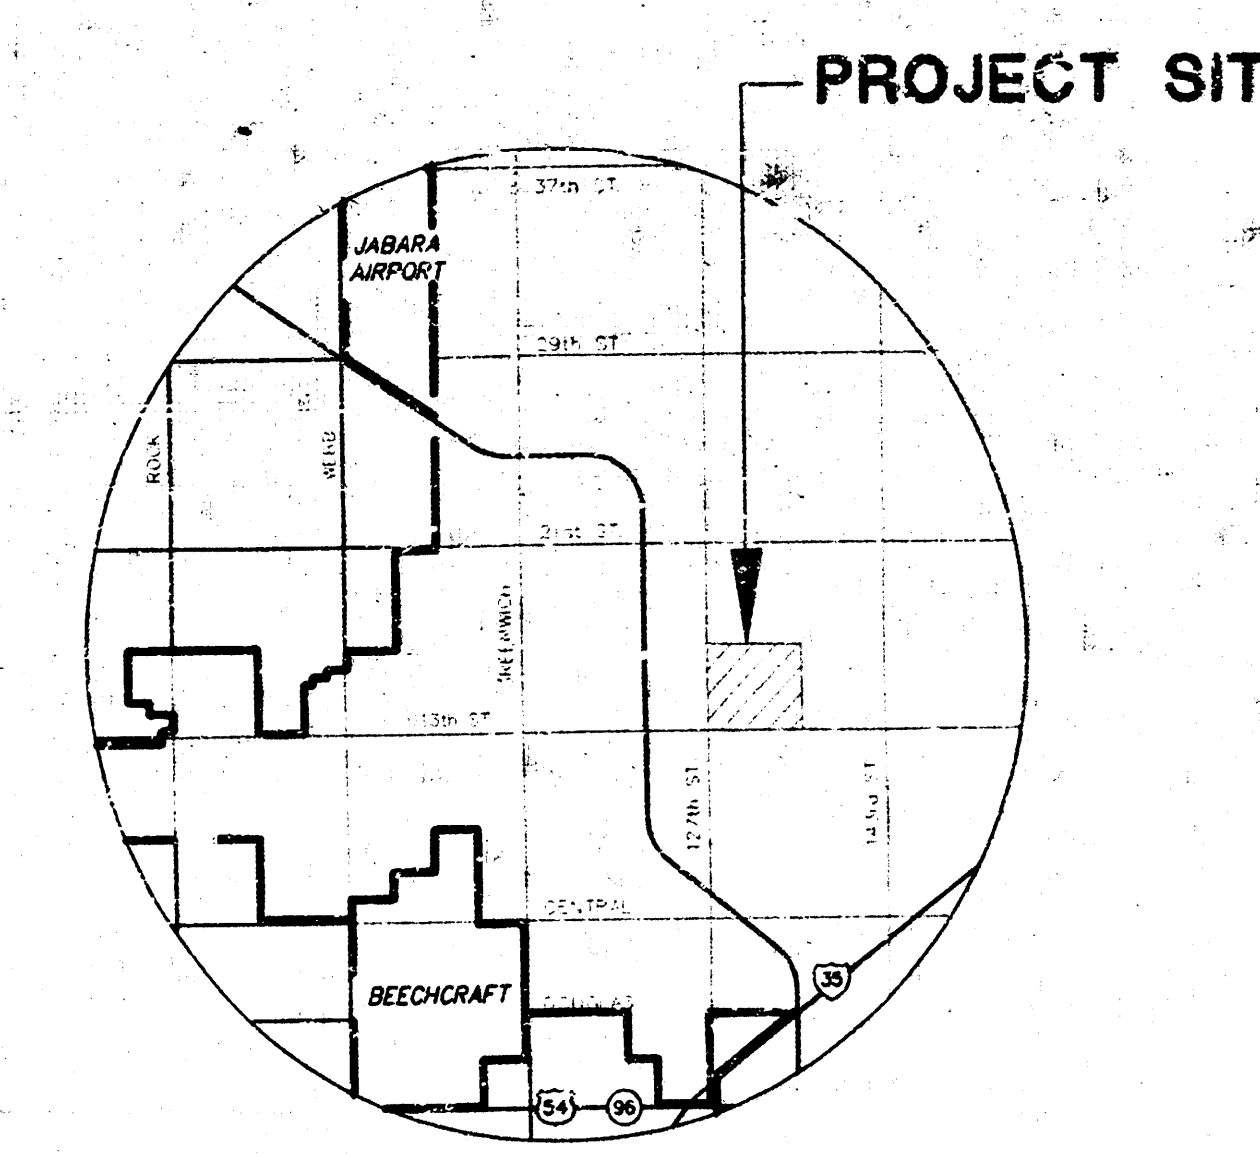


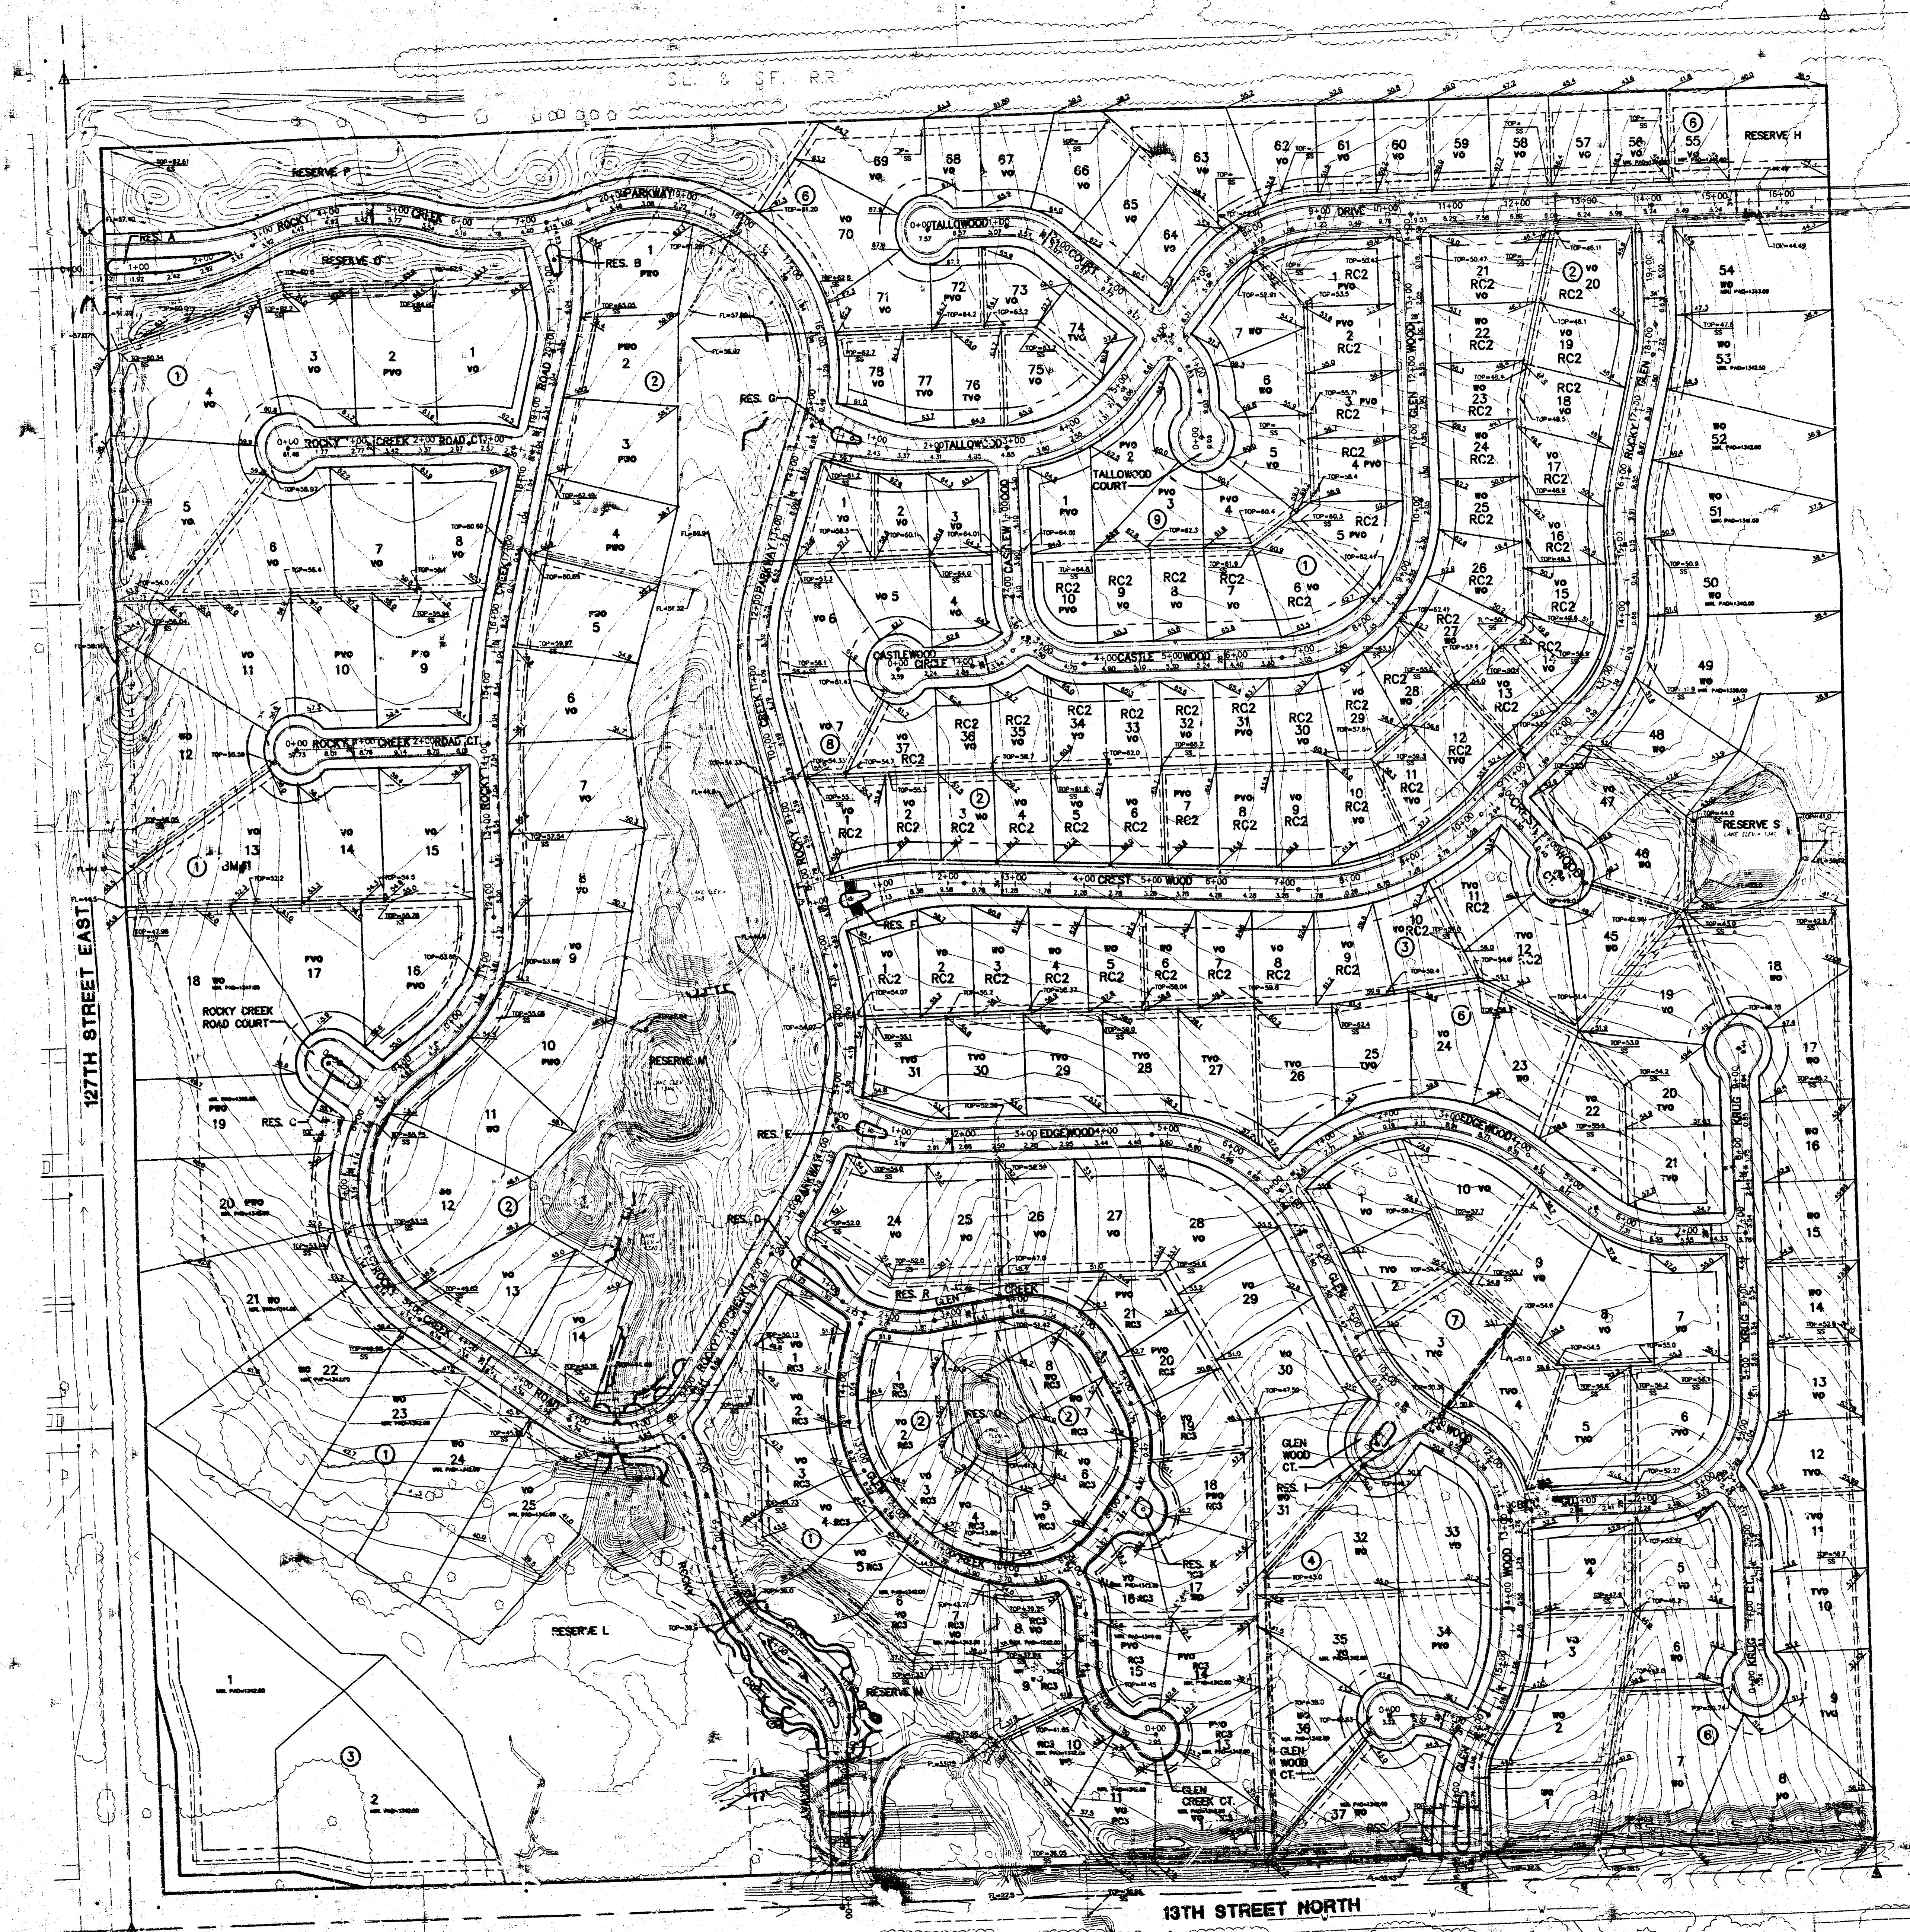


VICINITY MAP

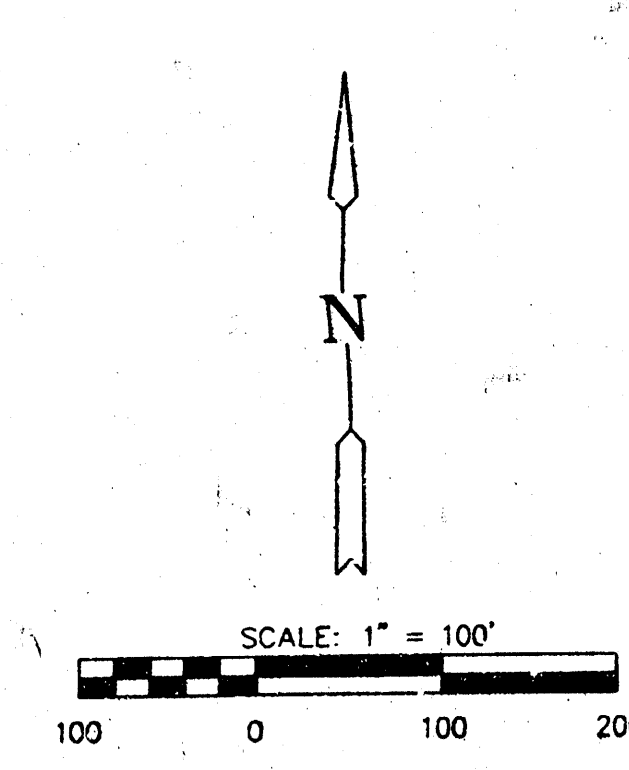

LEGEND:

- P.V.O. - Potential View Out
- Wall Height greater than 42"
- View Out on corner of house
- V.O. - View Out
- T.V.O. - Terraced View Out

APPROVED
DRAINAGE PLAN

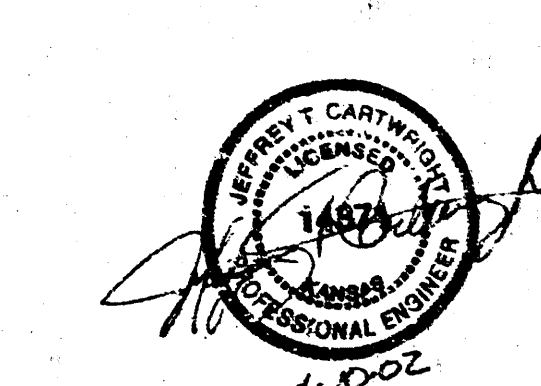

REVISED: 4/10/02
REVISED: 3/29/02
REVISED: 4/08/99

ROCKY CREEK
ADDITION
PROJECT NAME
GRADING
PLAN
DESIGN TITLE

JTC DESIGN JTC DESIGN BY:

JTC CHECKED BY: DATE

GRADING 1/1
FOR NO. 1/1

MKEC
ENGINEERING
CONSULTANTS
411 N. WEST ROAD
WICHITA, KS 67208
316-264-9400

ROCKY CREEK ADDITION
Rocky Creek
2nd