



**EXISTING SANITARY SEWER**

M.H. 0+00	TOP ELEV. -192.7 F.L. -182.81
M.H. 3+20.9	TOP ELEV. -192.4 F.L. -182.12
M.H. 6+27.7	TOP ELEV. -192.4 F.L. -183.41
M.H. 8+03.0	TOP ELEV. -192.0 F.L. -184.32
M.H. 9+34.5	TOP ELEV. -191.0 F.L. -184.70
M.H. 2+14	TOP ELEV. -196.6 F.L. -186.86
M.H. 3+47.2	TOP ELEV. -196.0 F.L. -187.5
M.H. 8+87	TOP ELEV. -172.5 F.L. -163.88 IN
M.H. 10+91.6	TOP ELEV. -176.2 F.L. -164.80 IN
M.H. 13+90.5	TOP ELEV. -175.4 F.L. -166.08 IN
M.H. 17+14.2	TOP ELEV. -176.8 F.L. -167.68 IN
8" STUB L.S.S.	
M.H. 18+54.7	TOP ELEV. -176.8 F.L. -168.05 4"

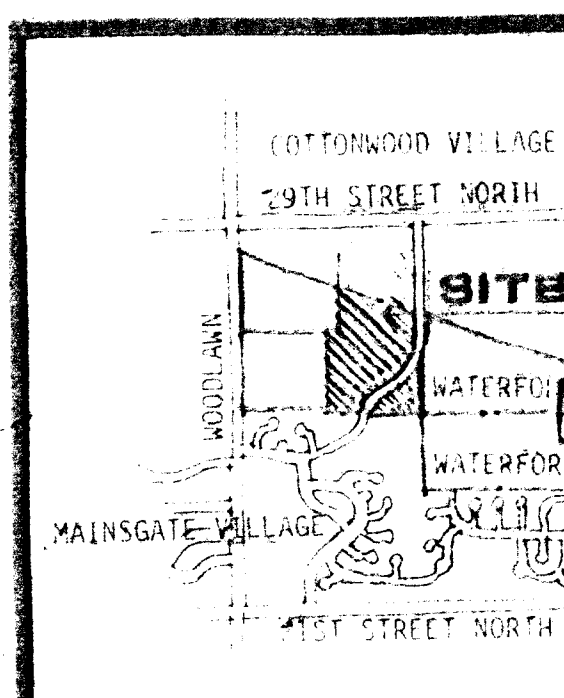

NOTE: SETBACKS ARE AS PER C.U.P. D.P. 73 GENERAL PROVISION NO. 4.  
RESERVES "A" THRU "E" ARE FOR DR UTILITIES, OPEN SPACE, RECREATION AND

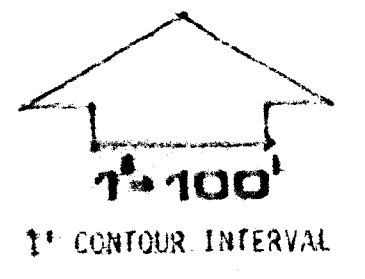

**WATERFORD NORTH THIRD ADDITION  
DRAINAGE PLAN**

MID-KANSAS ENGINEERING CONSULTANTS PA  
240 NORTH ROCK ROAD  
SUITE 130  
WICHITA, KANSAS 67206  
682-6561

TOPOGRAPHY BY: MK E.C.