


VICINITY MAP
of
ANDREW WALKER SECOND ADDITION
To Wichita, Sedgwick Co., Ks.

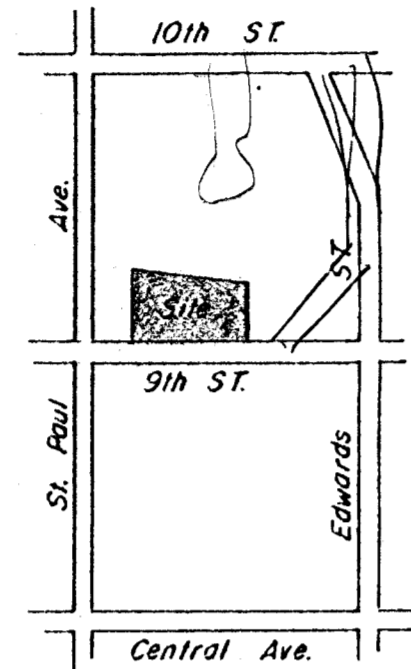

VICINITY MAP

Legal Description -

LOT 17, PARK VISTA ADDITION TO WICHITA, KANSAS, EXCEPT A TRACT DESCRIBED AS BEGINNING AT THE SOUTHWEST CORNER OF SAID LOT 17; THENCE EAST ALONG THE SOUTH LINE OF SAID LOT 17, A DISTANCE OF 68.11'; THENCE NORTH PARALLEL WITH THE WEST LINE OF SAID LOT 17, A DISTANCE OF 84.01' TO A POINT IN THE NORTH LINE OF SAID LOT 17; THENCE WESTERLY 68.16' TO THE NORTHWEST CORNER OF SAID LOT 17; THENCE SOUTH 87.78' TO THE POINT OF BEGINNING.



1" = 20'
• = Iron

LEGEND -

- W = Water Main
- G = Gas Main
- S.S. = Sanitary Sewer
- O.E. = Overhead Electric
- O.T. = Overhead Telephone
- R = Property Line
- 115.2 = Spot Elevation

BENCHMARK -

"I" on top of bolt, on N. side of base for steel H.L.P. at S.W. Cor., 9th St. & St. Paul Ave.
Elev. 117.60 City Datum.

MOEHRING & ASSOCIATES
CONSULTING ENGINEERS
WICHITA
MAY, 1986

