
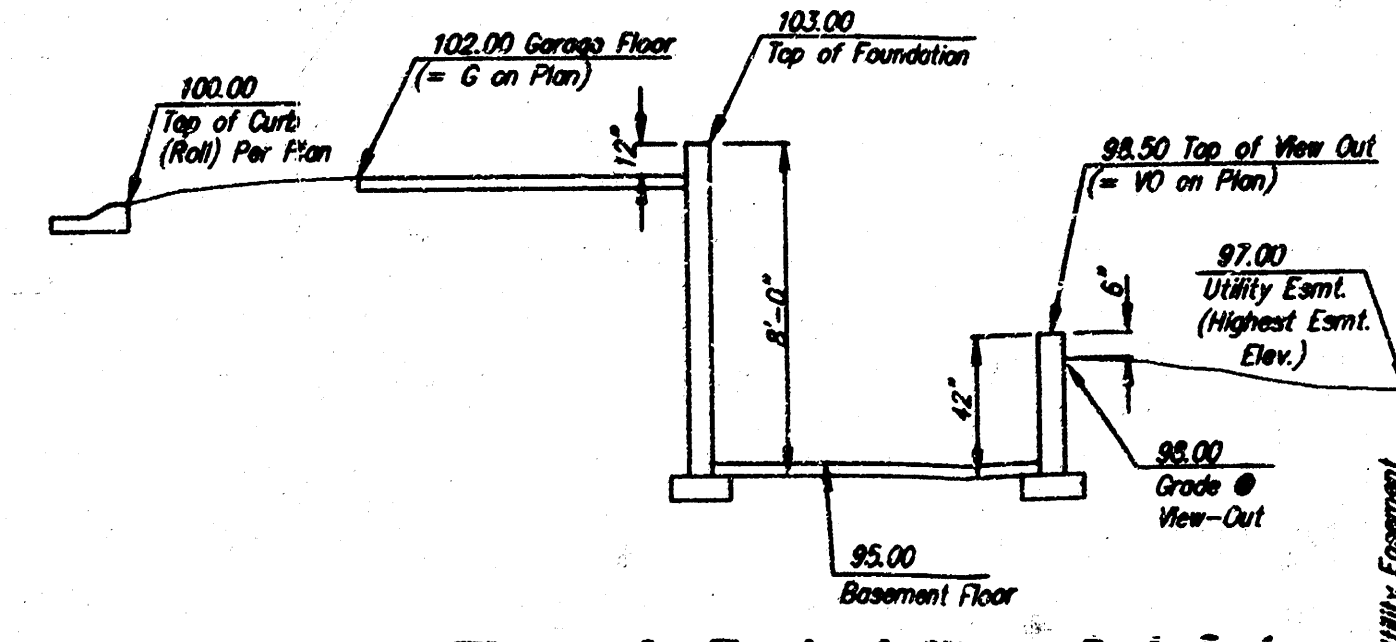


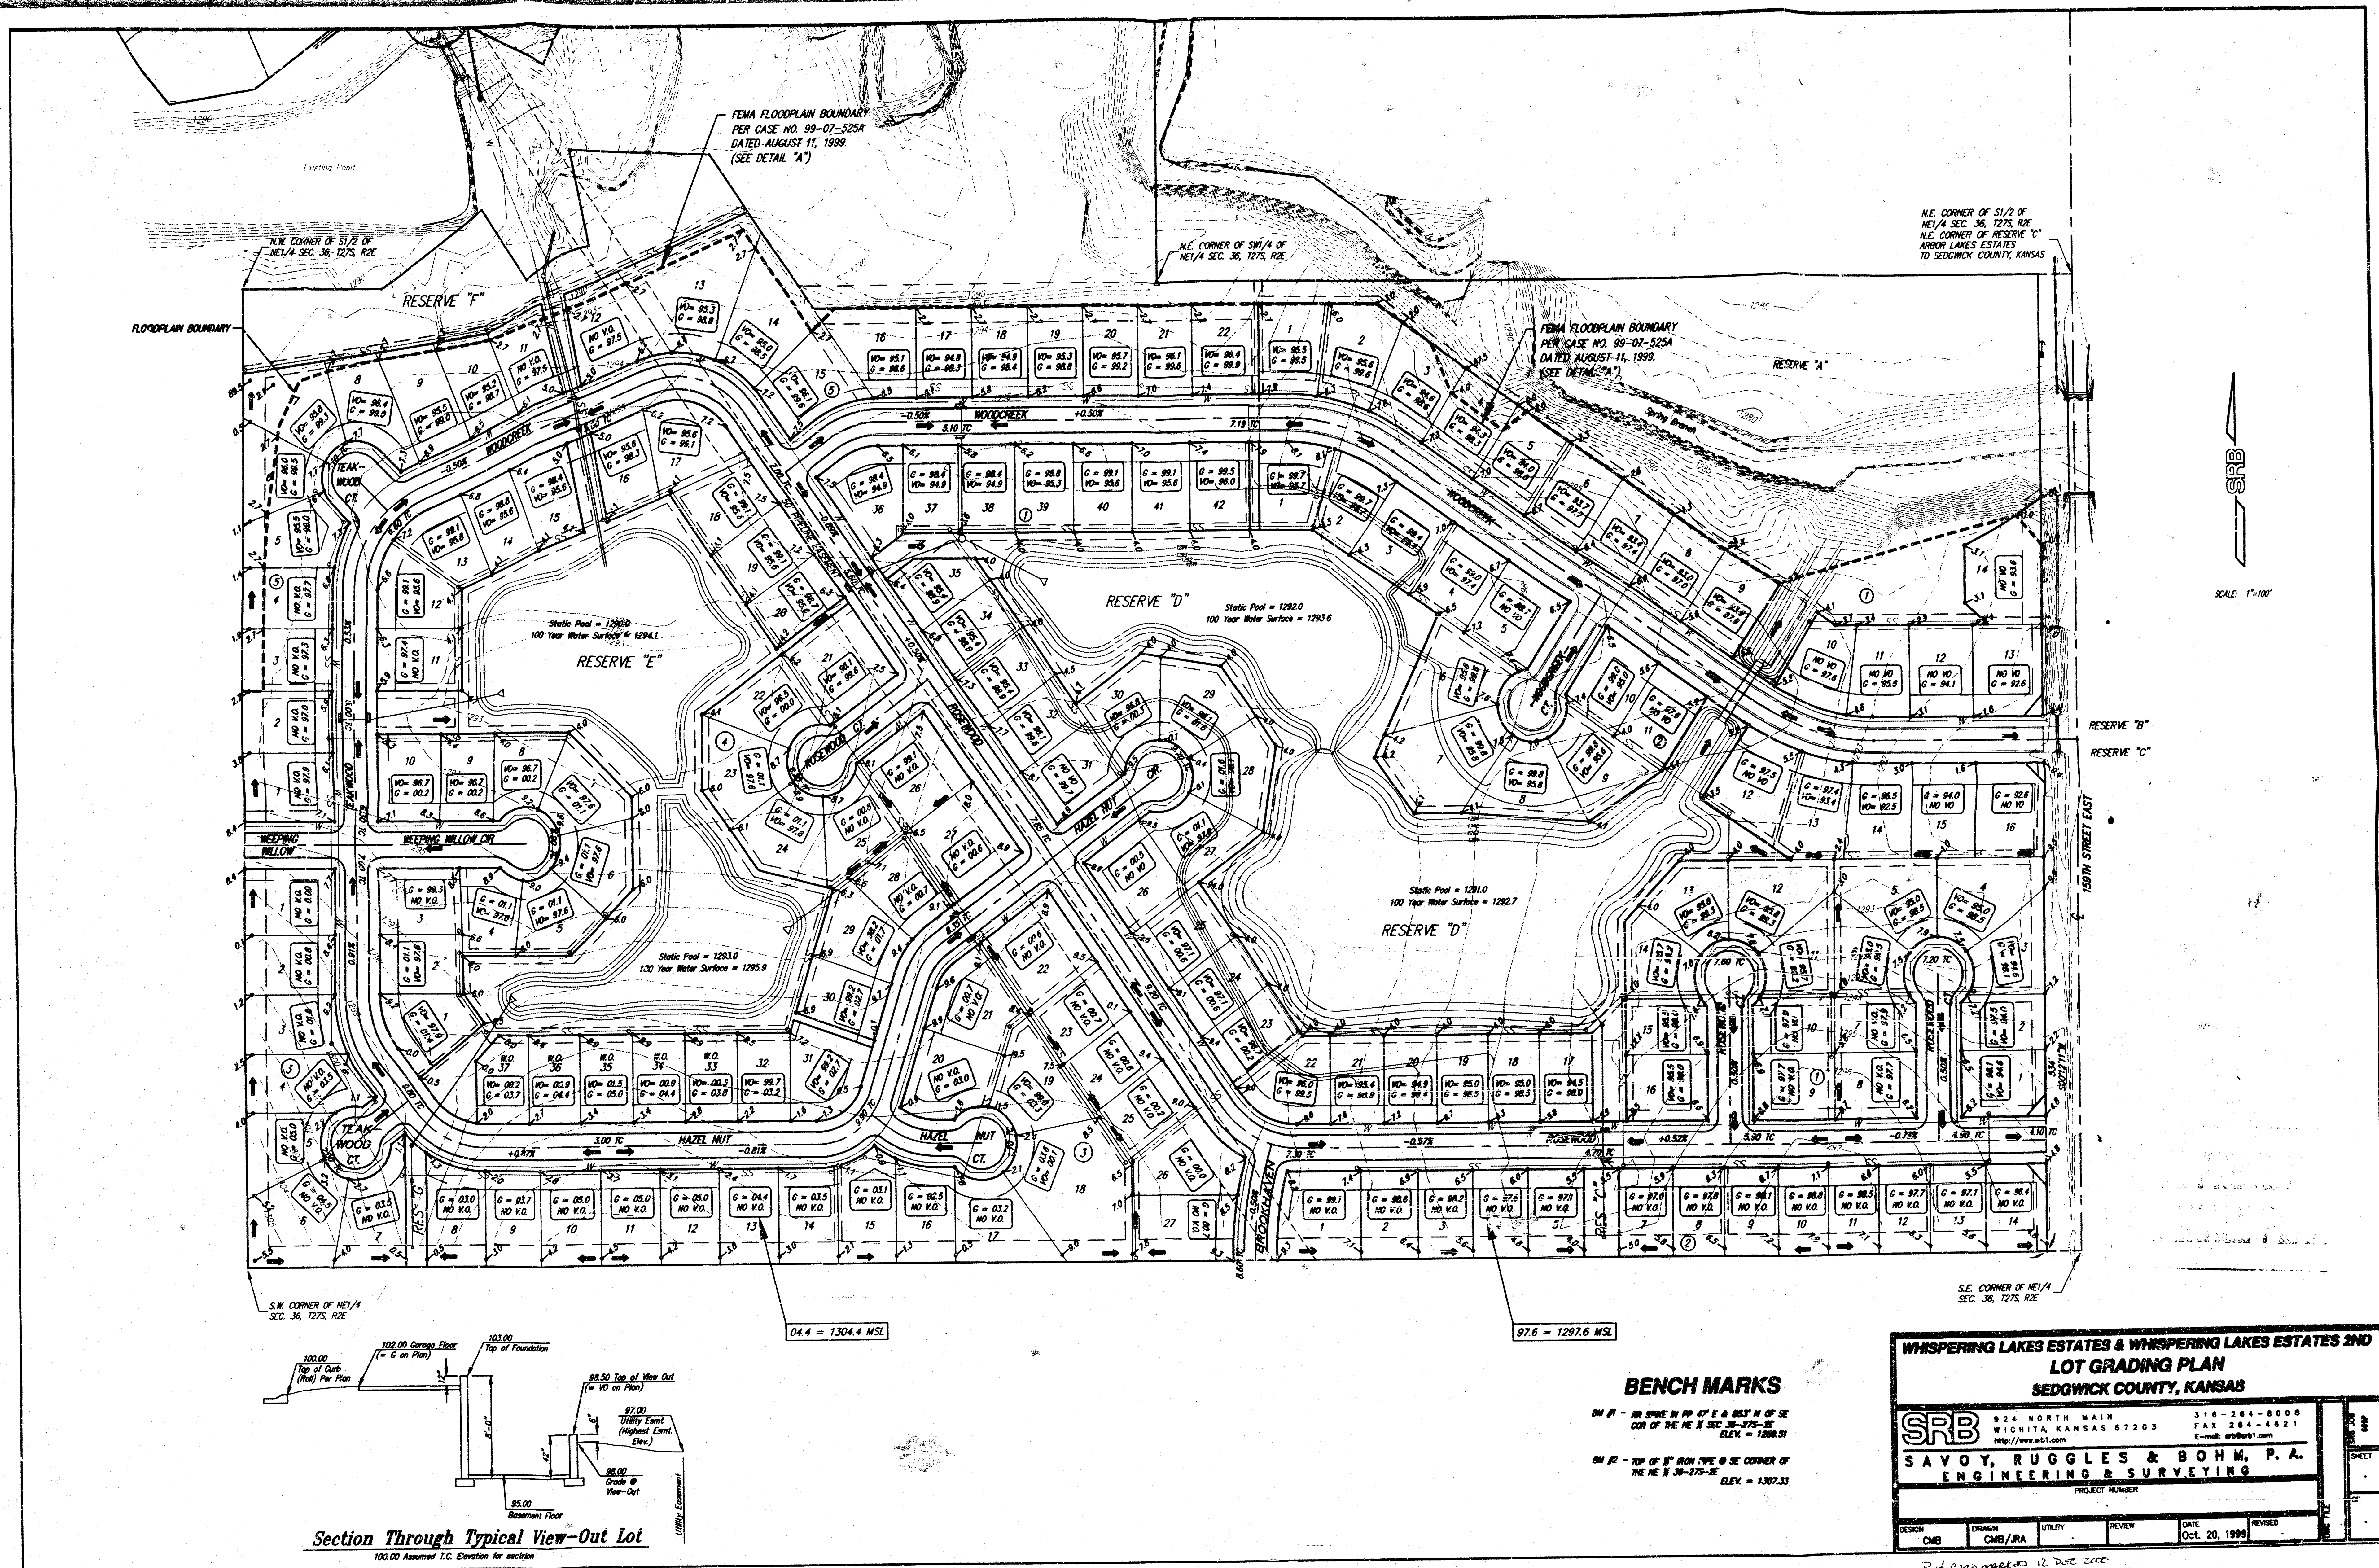

BENCH MARKS

BM #1 - 10' SPIRE IN PP 47' E & 85' N OF SE COR OF THE NE 1/4 SEC 36-27S-2E ELEV. = 1288.91

BM #2 - TOP OF 1" IRON PIPE @ SE CORNER OF THE NE 1/4 SEC 36-27S-2E ELEV. = 1307.33

WHISPERING LAKES ESTATES & WHISPERING LAKES ESTATES 2ND LOT GRADING PLAN SEDGWICK COUNTY, KANSAS			
SRB 924 NORTH MAIN WICHITA, KANSAS 67203 http://www.srb1.com	316-284-8008 FAX 284-4821 E-mail: srb@srb1.com		SHEET 12
	SAVOY, RUGGLES & BOHM, P.A. ENGINEERING & SURVEYING PROJECT NUMBER		
DESIGN	DRAWN	UTILITY	REVIEW
CMB	CMB/SJA		
DATE			REVISED
Oct. 20, 1999			

Ref. to map made 12 Dec 2000