


TOPOGRAPHIC SURVEY
THE SOUTH HALF OF THE N.W. 1/4
SEC. 13, T28S, R1E OF THE 6TH PM.
SEDGWICK COUNTY, KANSAS

MOEHRING & ASSOCIATES
CONSULTING ENGINEERS
WICHITA
DECEMBER 1979

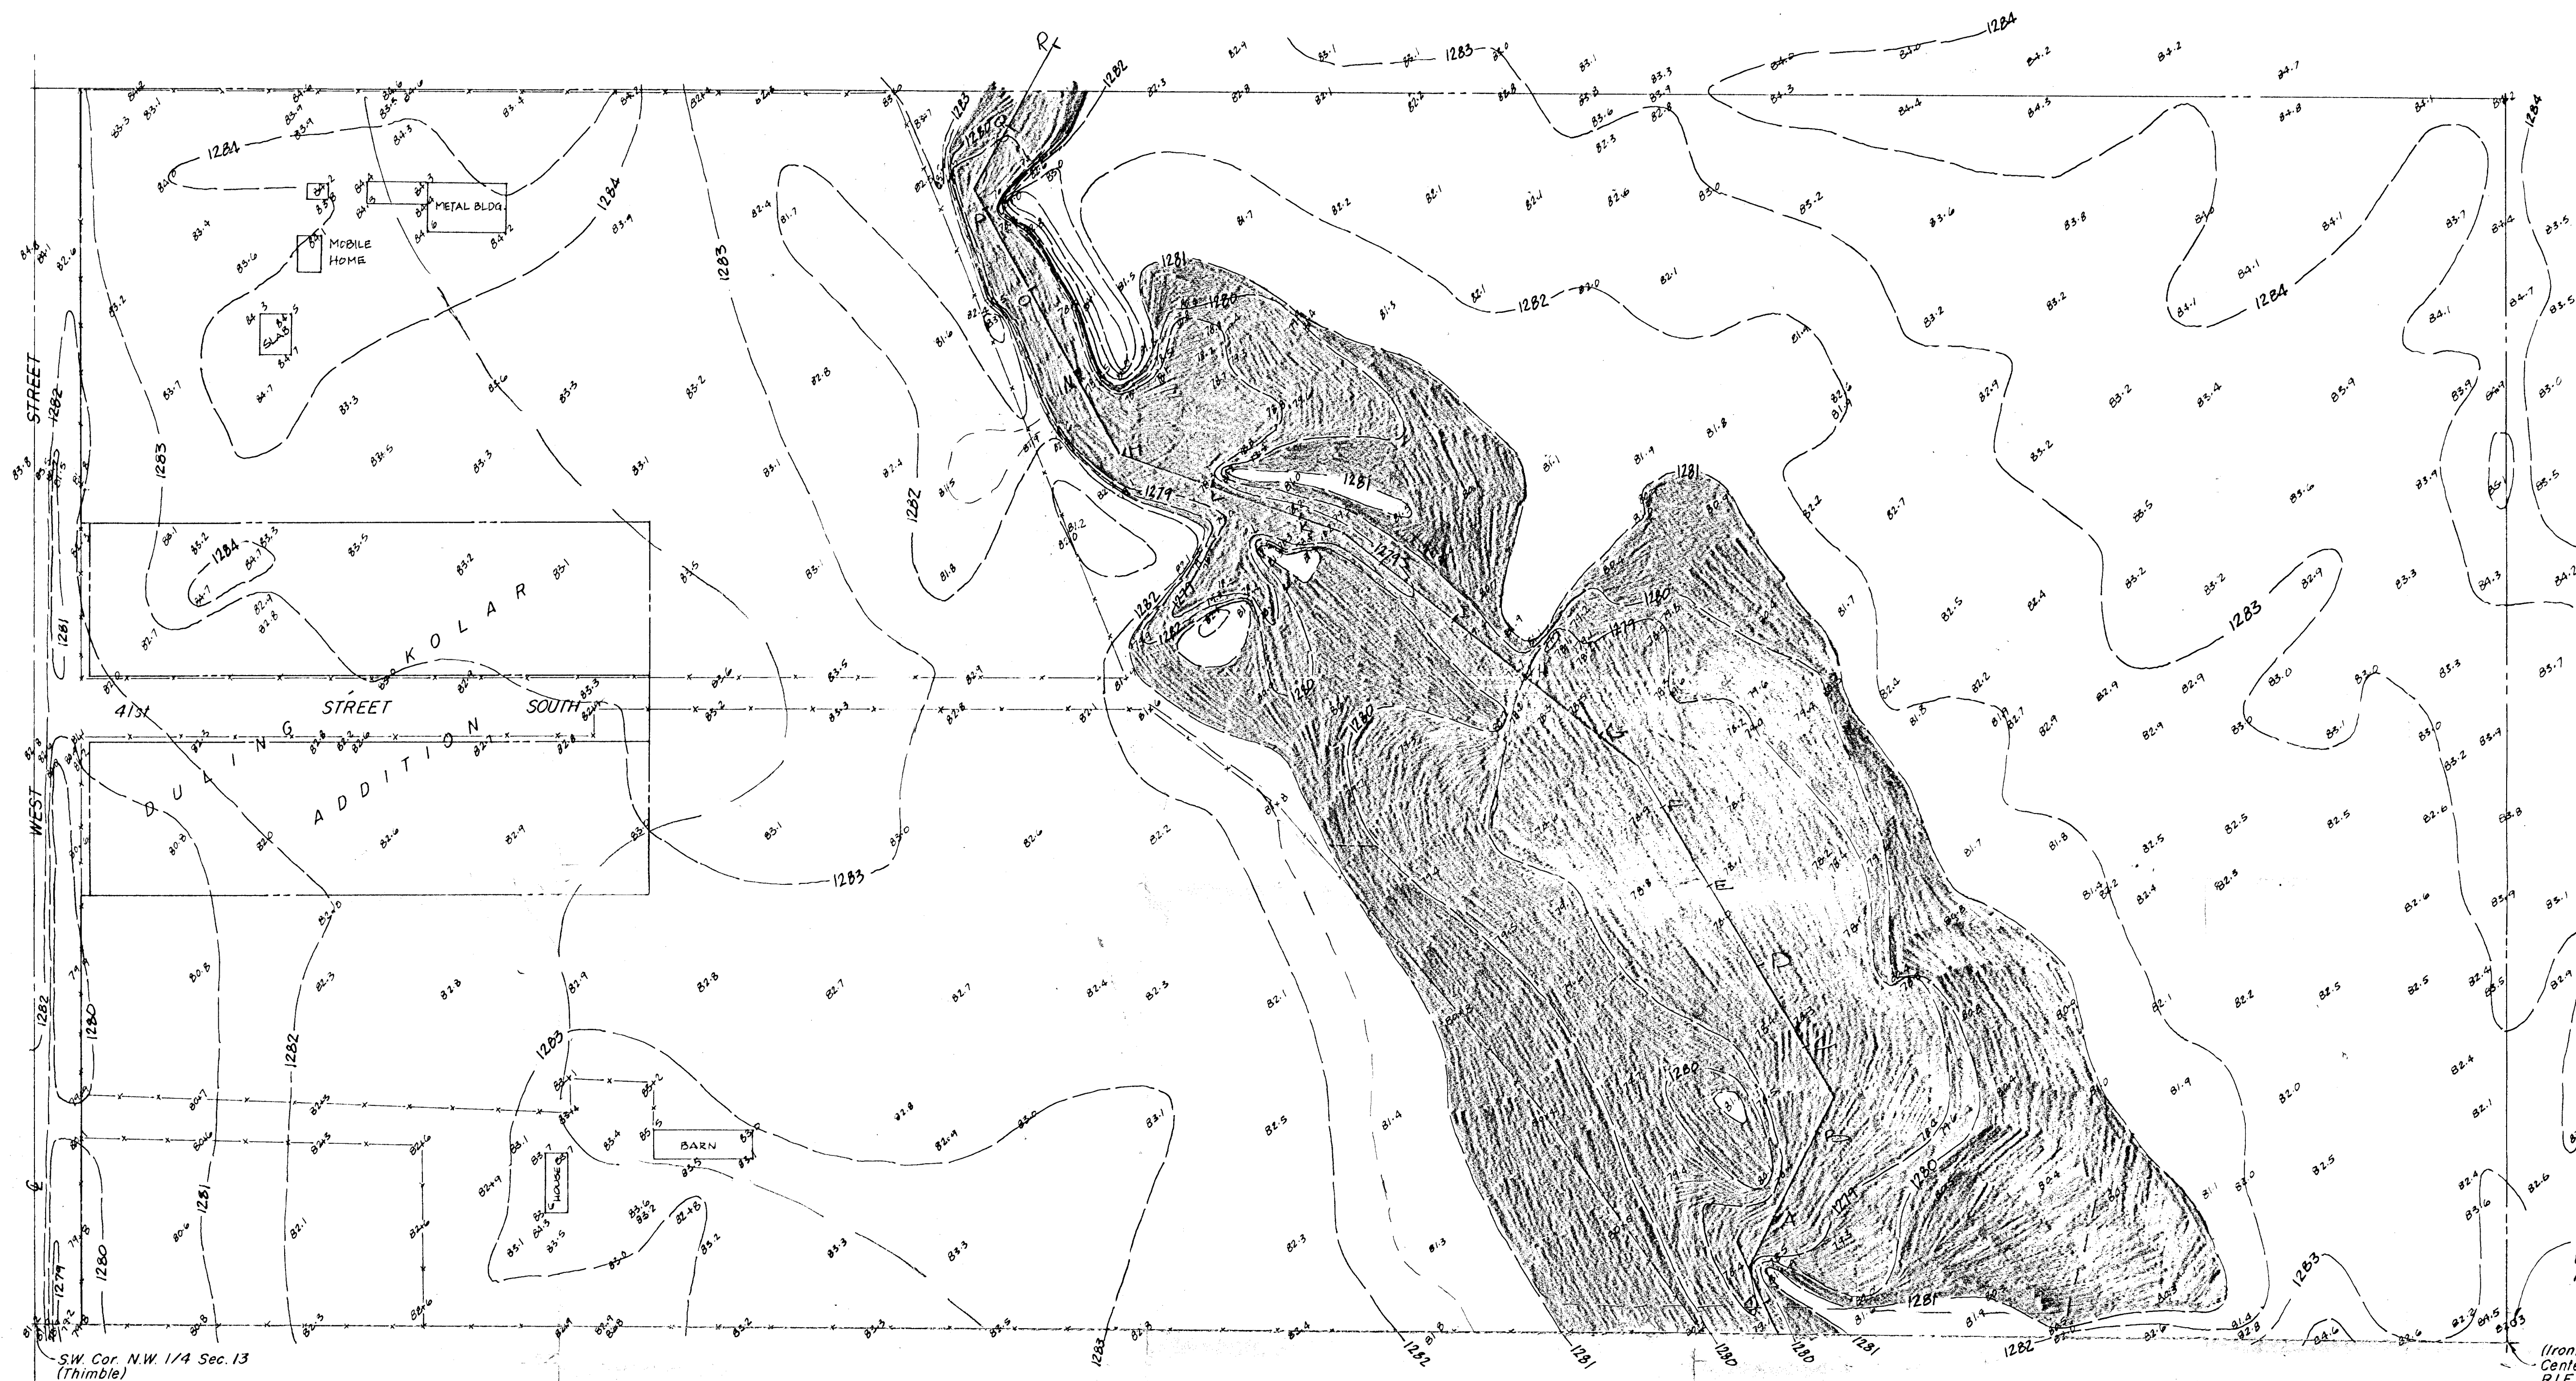

Drainage Concept Plan
4/24/80

BENCH MARK
West edge of Manhole
Ring, Elev. 1282.28 msl

(Iron)
Center Sec. 13, T28S,
R1E of the 6th PM.

NOTE
Spot elevations are to Mean Sea Level datum
(add 1200.00).

SW Cor. N.W. 1/4 Sec. 13
(Timble)