


A-14-BO #490
COTTONWOOD GROVE
OATVILLE TRIBUTARY

FINAL SURVEY	SURVEYED.....	BY.....	DATE.....
NOTE BOOK	PLOTTED.....		
	TEMPLATE.....		
	AREAS.....		
NO.....	AREAS CHECKED.....		


ORIGINAL	SURVEYED	BY	DATE
	PLOTTED		
	TEMPLATE		
	AREAS		
NOTE BOOK			

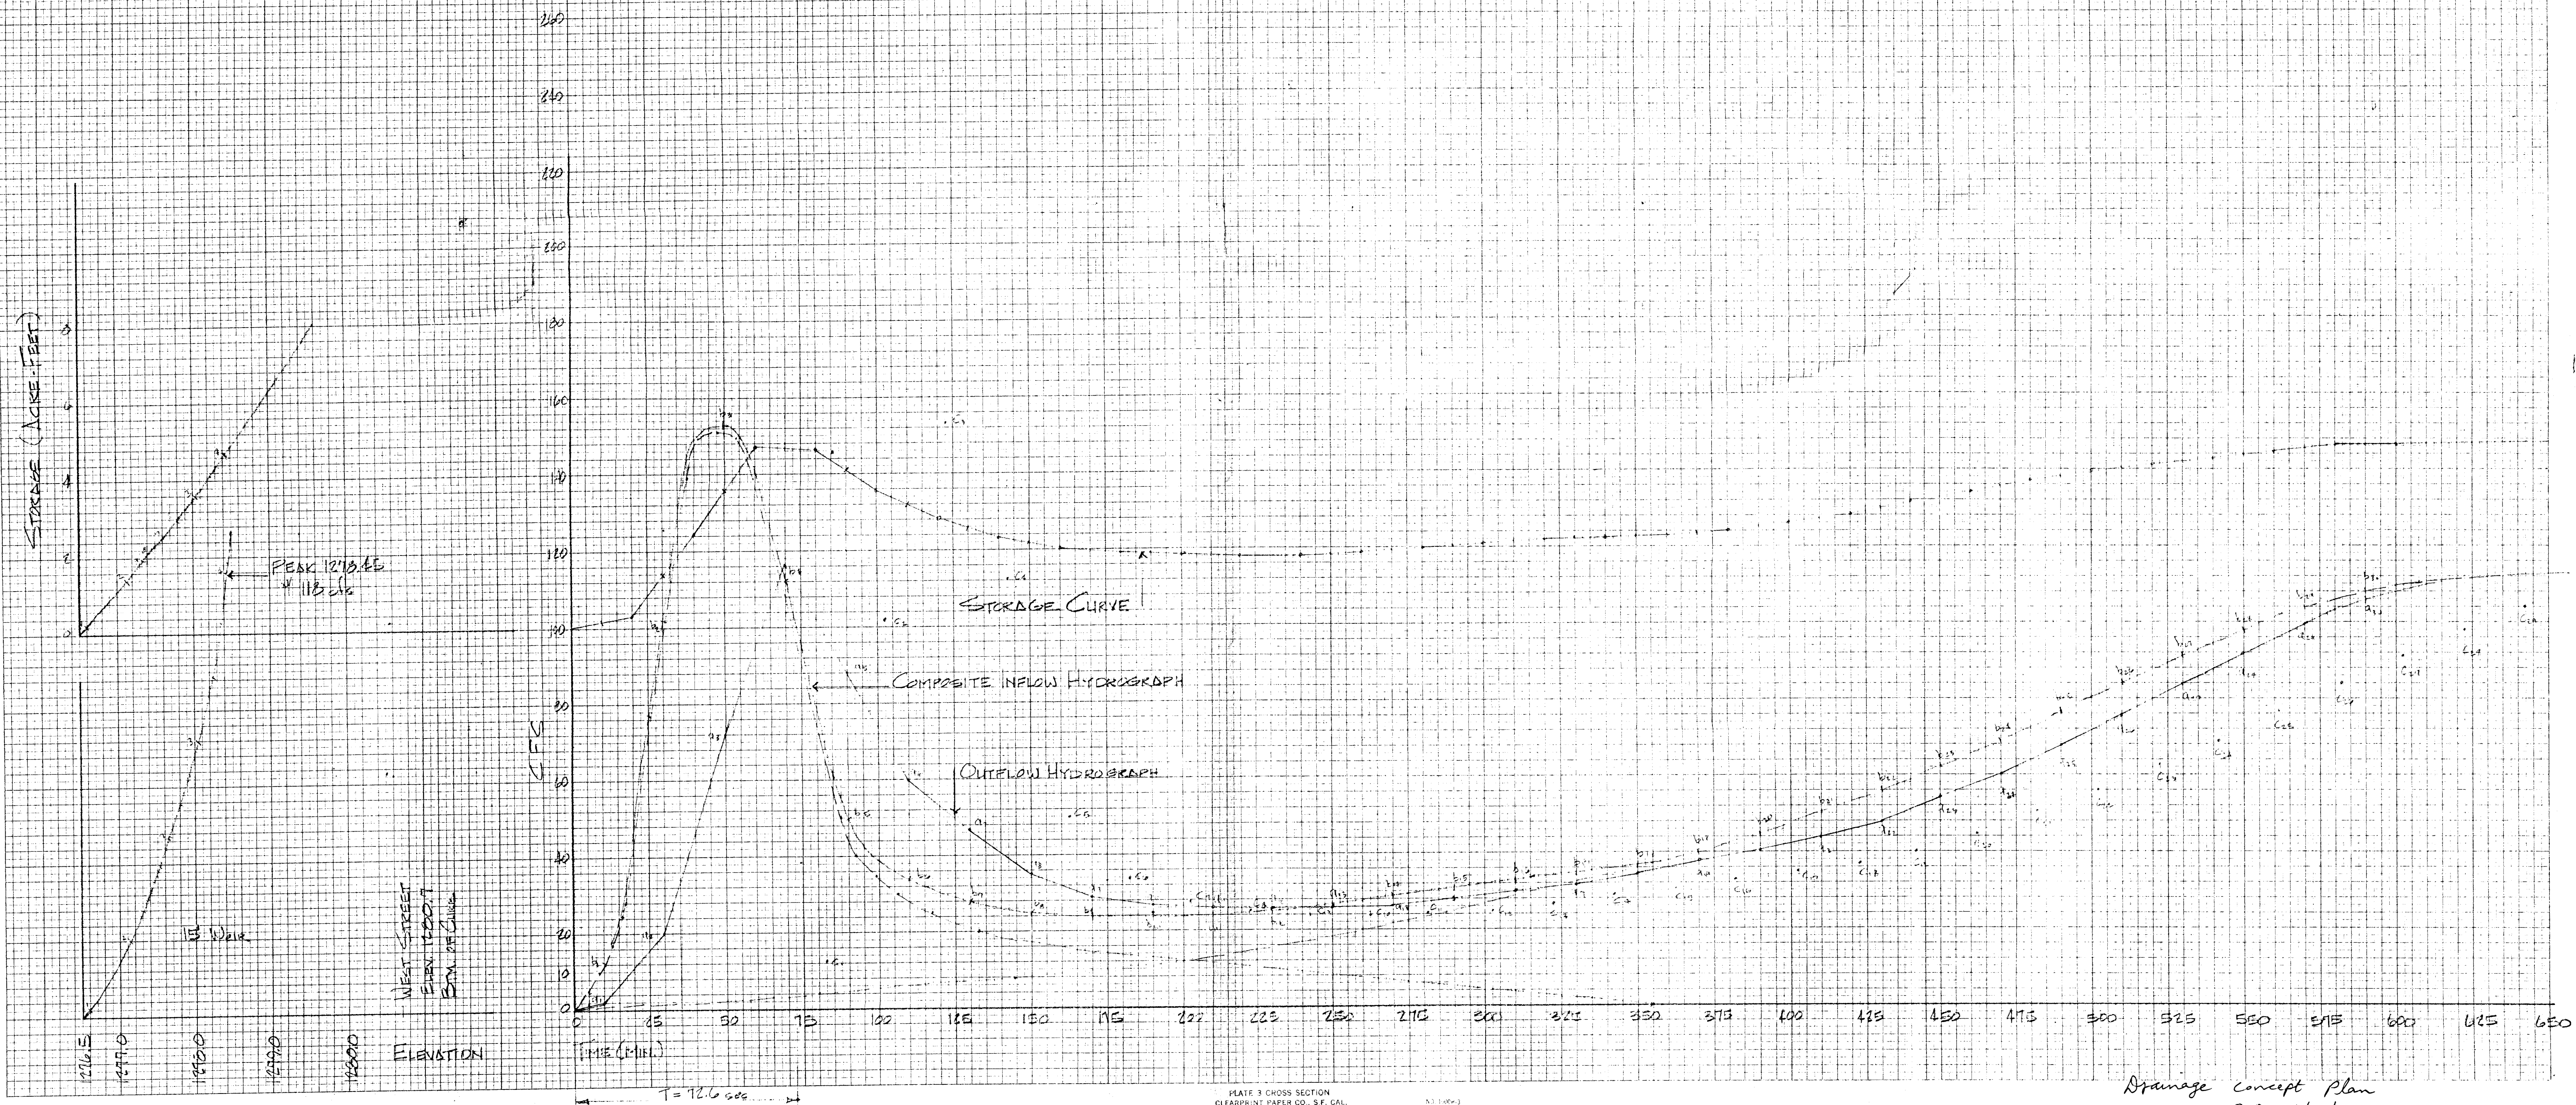

Drainage Concept Plan
7/28/80

FINAL SURVEY	SURVEYED	BY	DATE
NO.	PLOTTED		
	NOTED		
	AREAS CHECKED		

ORIGINAL SURVEY	SURVEYED	BY	DATE
NO.	PLOTTED		
	NOTED		
	AREAS CHECKED		



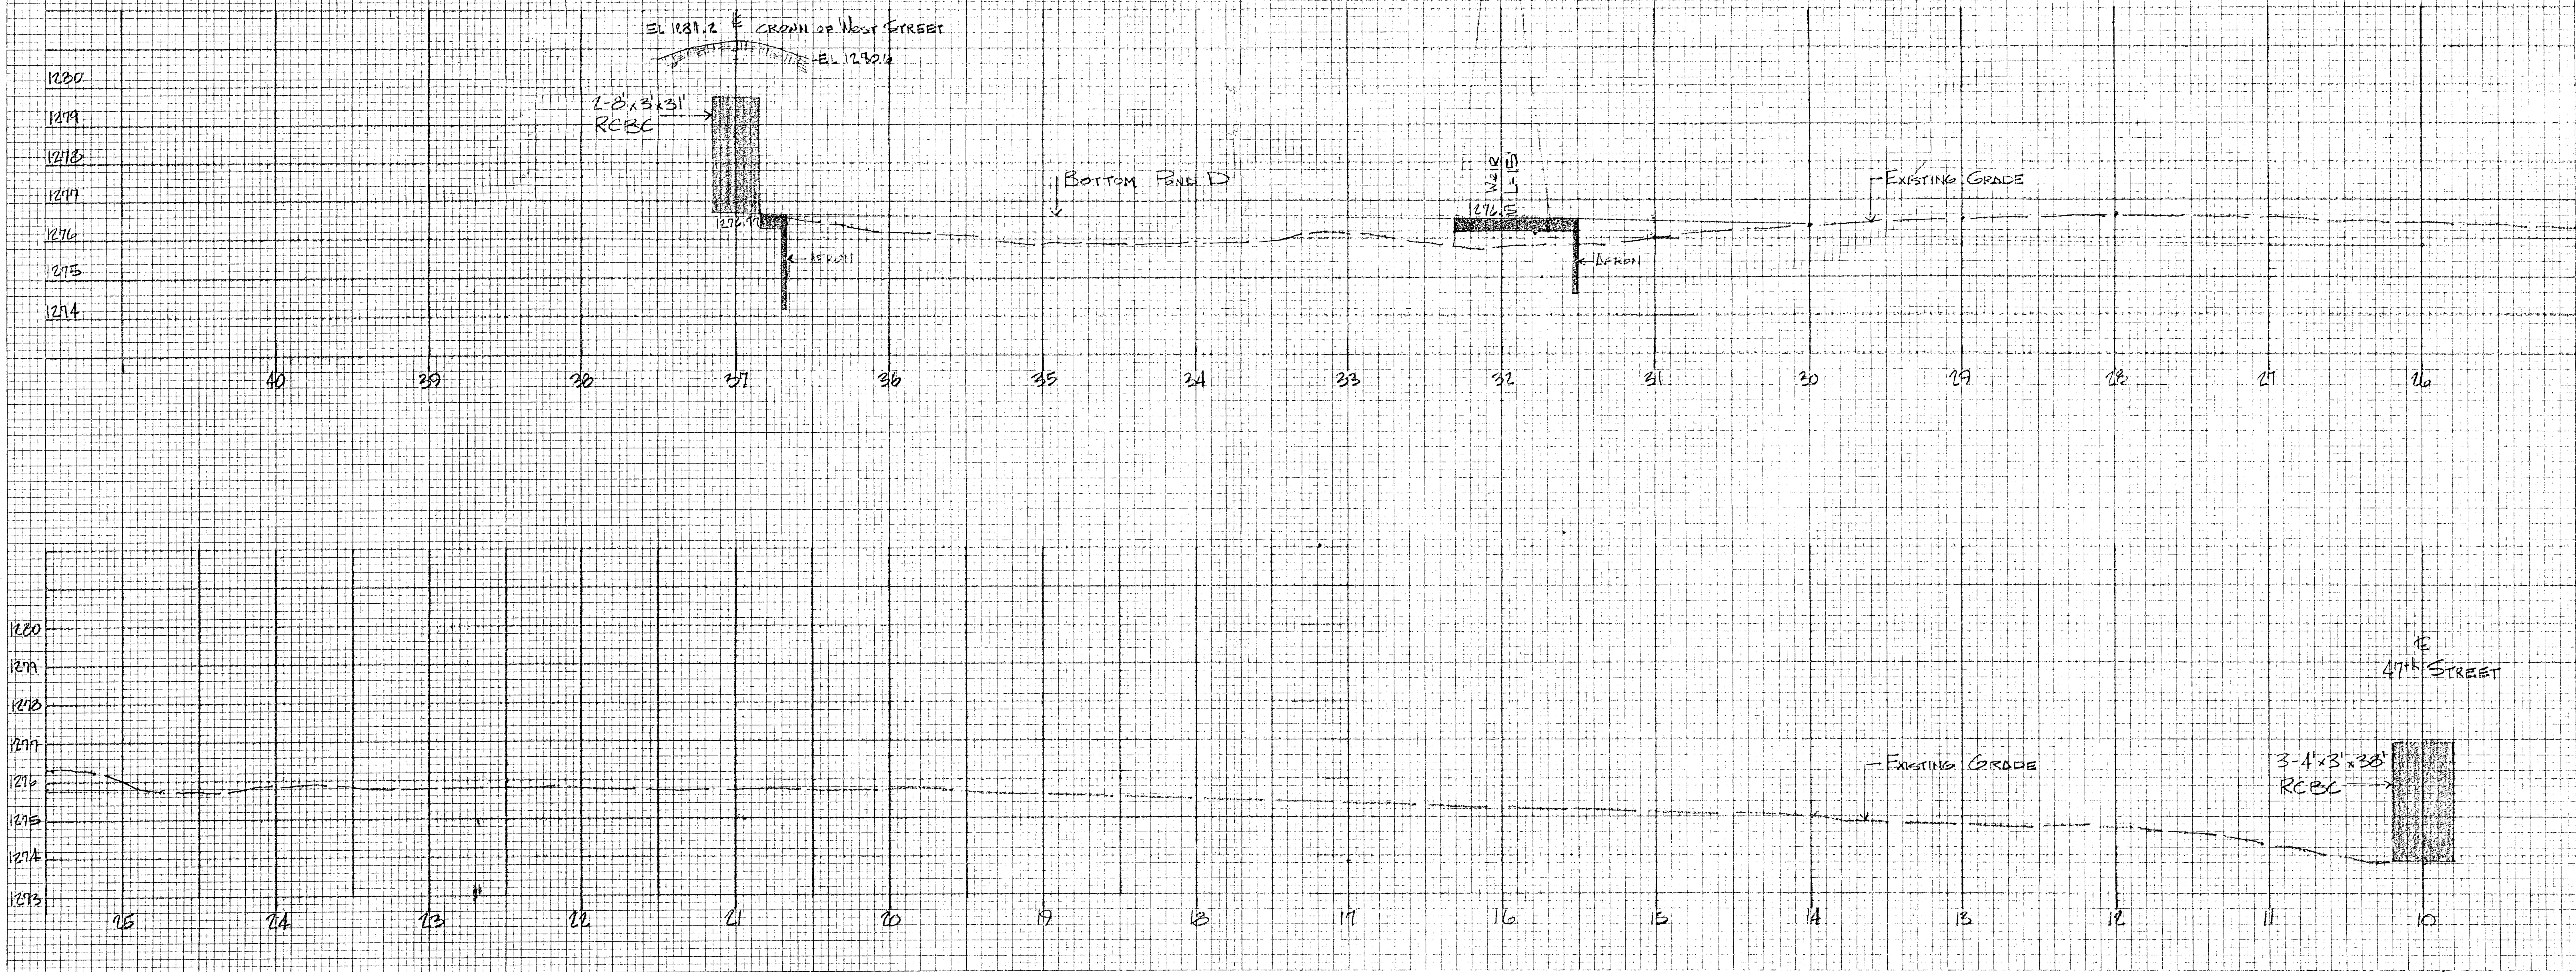


FINAL SURVEY	DATE
SURVISED	BY
NOTED	
NO.	

ORIGINAL SURVEY	DATE
SURVISED	BY
NOTED	
NO.	


COMBINED STORAGE VOLUME:	POND A	POND B	POND C	TOTAL
ELEVATION				
1218.5	—	—	—	—
1219.0	—	—	1.0	1.0
1219.5	2.5	.5	2.11	5.11
1220.0	5.31	.94	3.26	9.51
1220.65	10.72	1.61	4.88	17.2

4-13-20 #490
COTTONWOOD GROVE
DULING - KOLAR TRIBUTARY

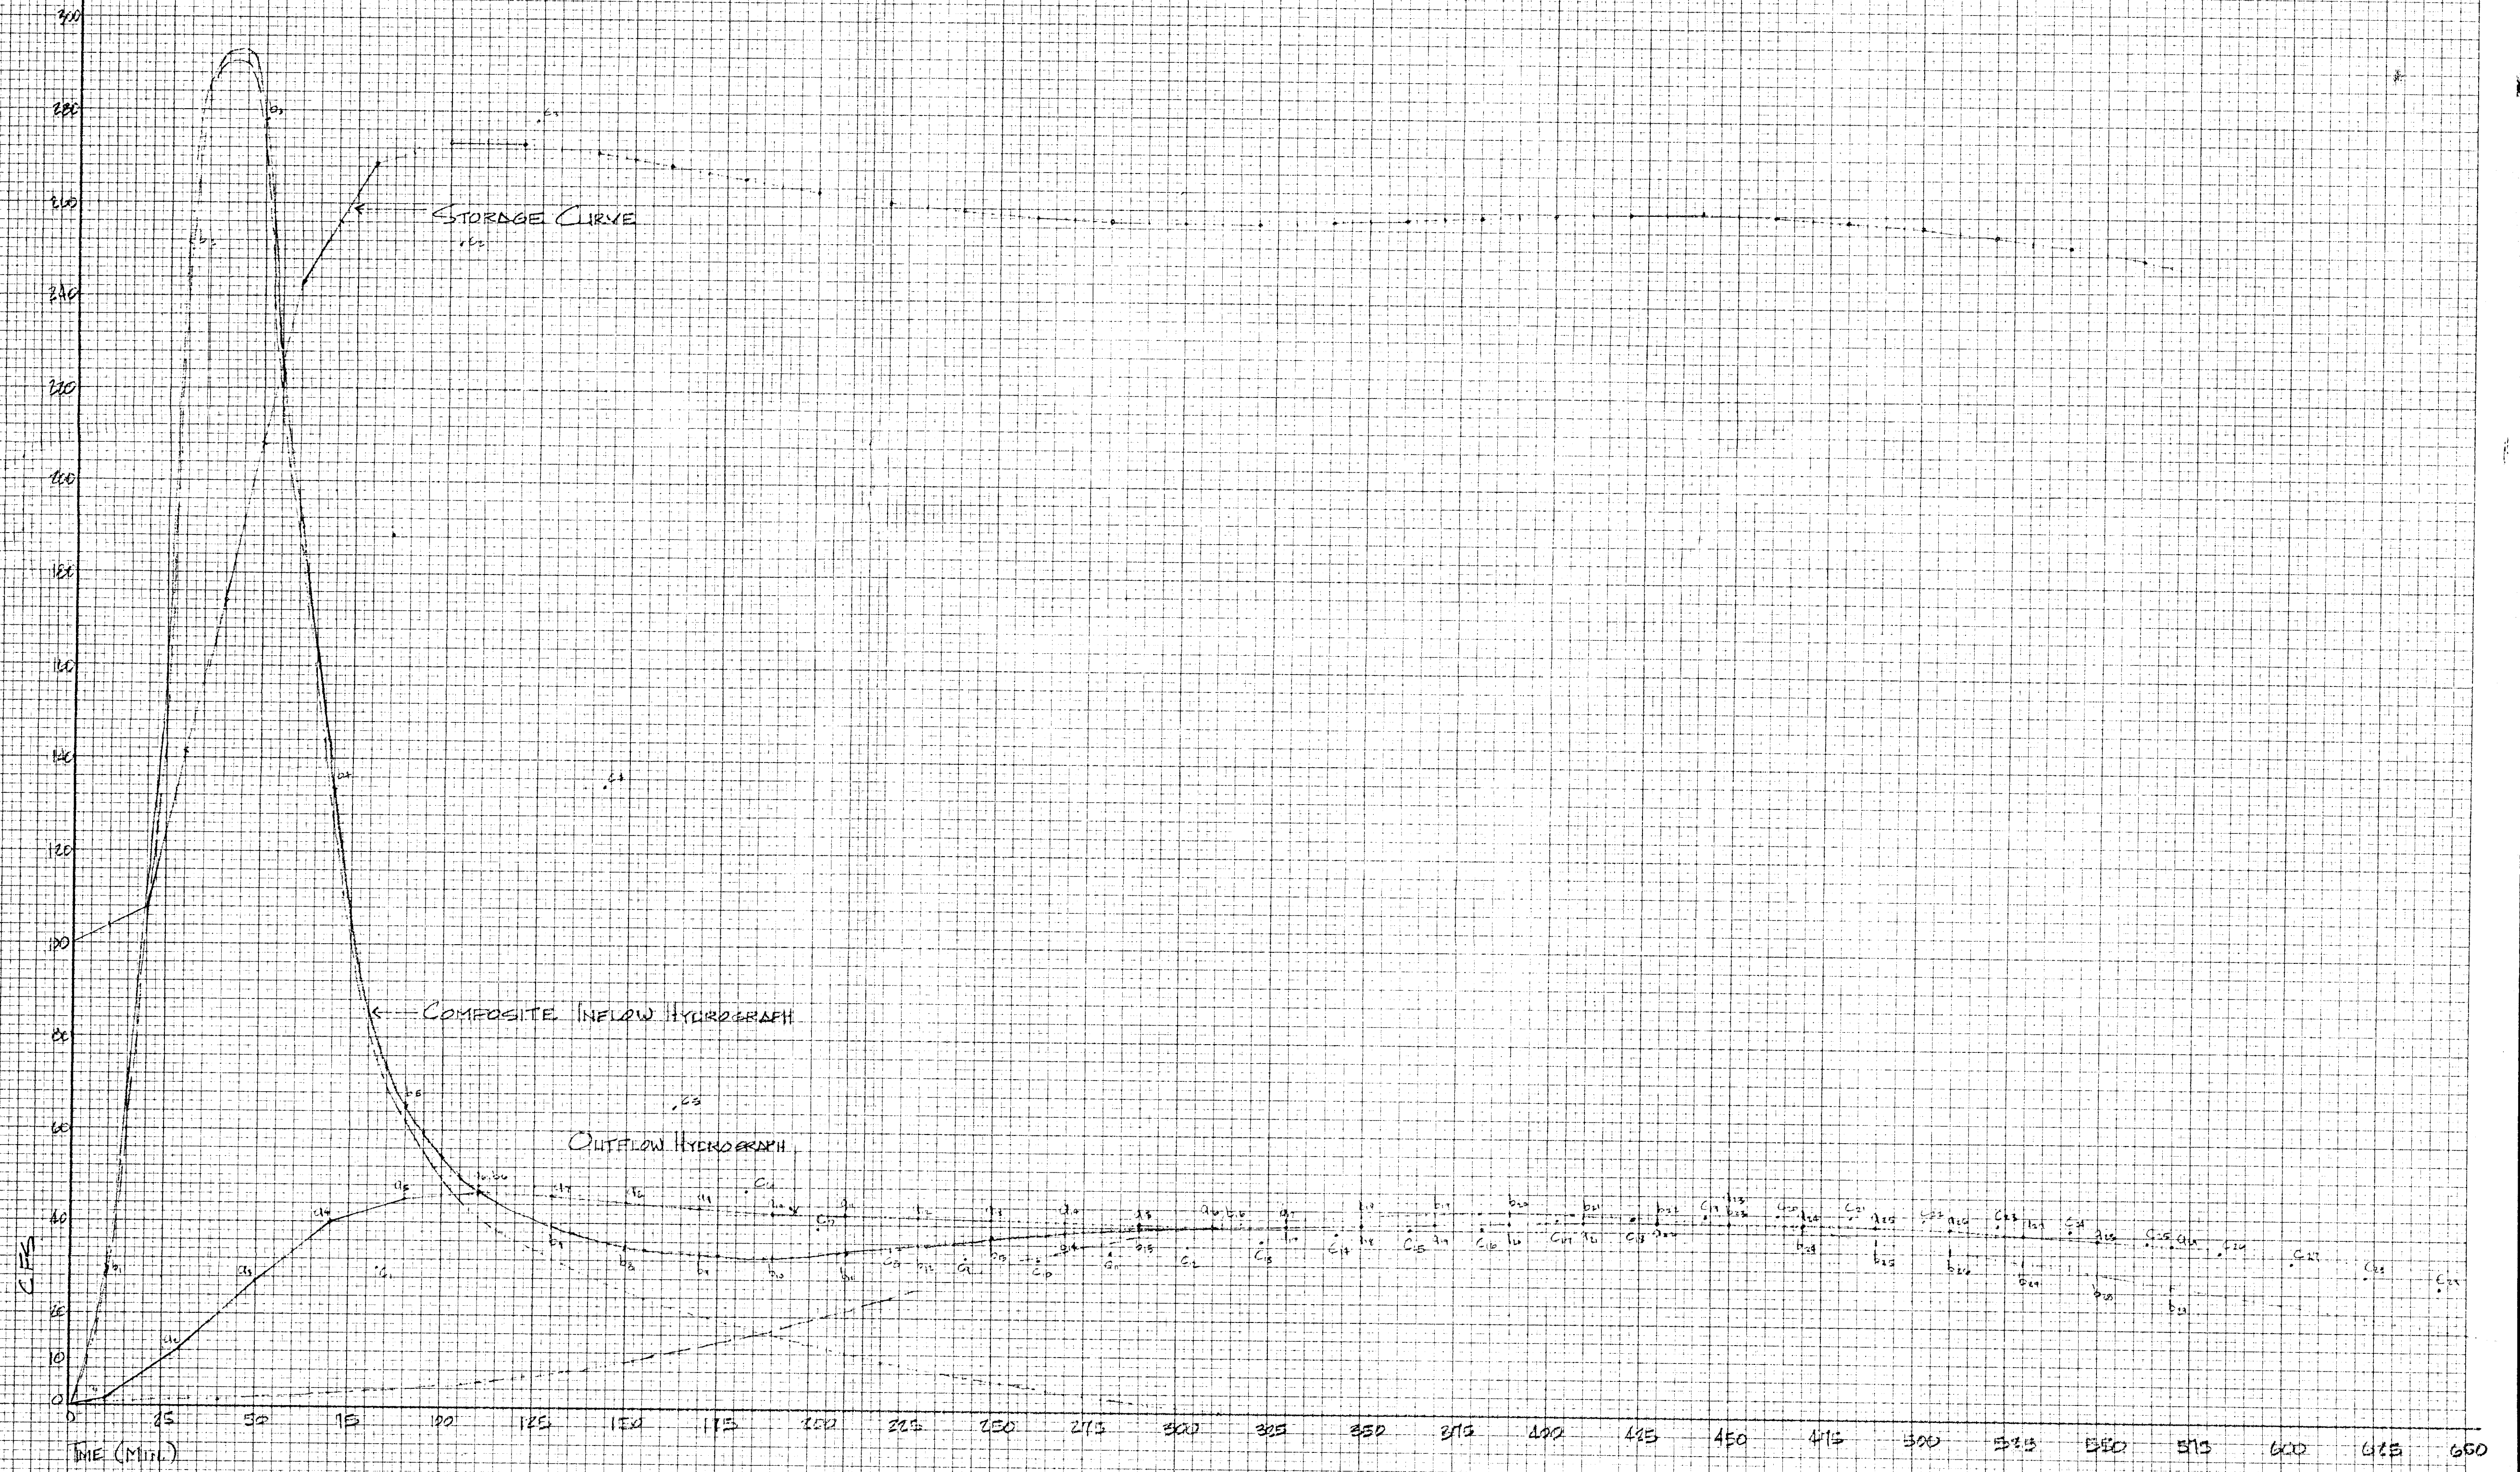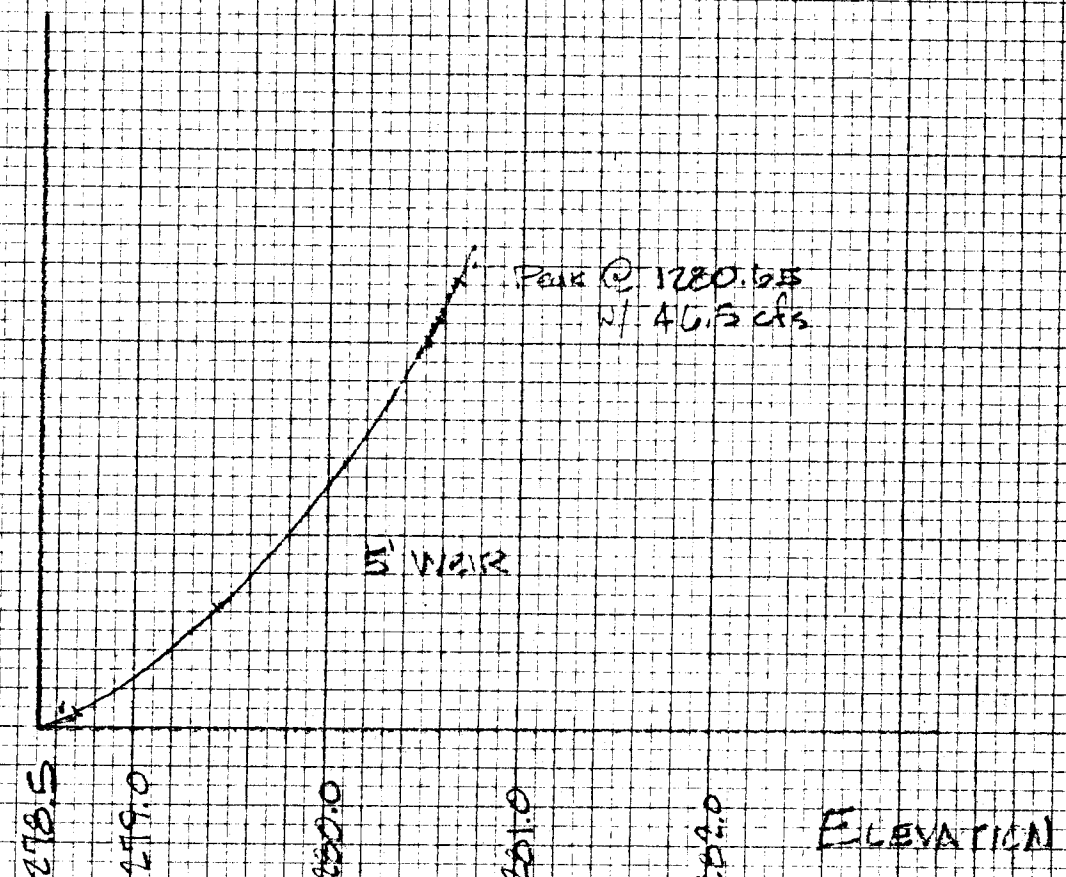
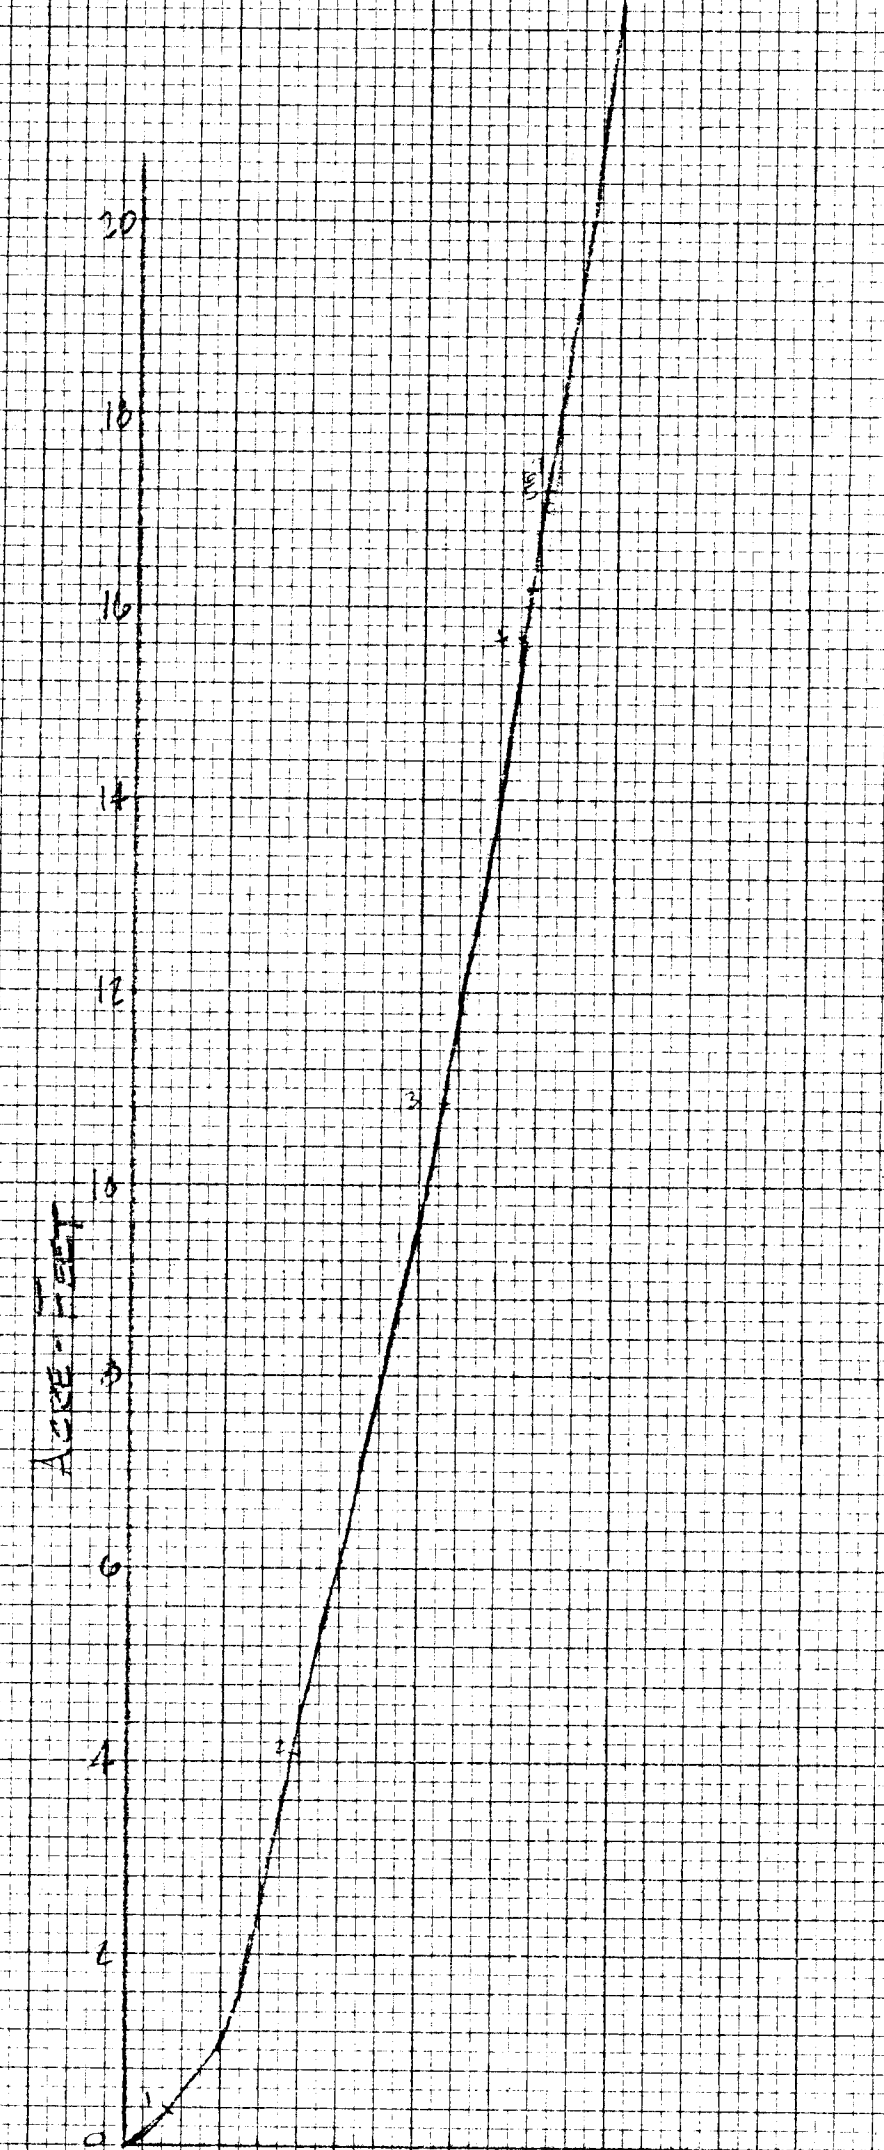


FINAL SURVEY	DATE	BY
SURVEYED		
NOTED		
PLANNED		
NO.		

ORIGINAL SURVEY	DATE	BY
SURVEYED		
NOTED		
PLANNED		
NO.		

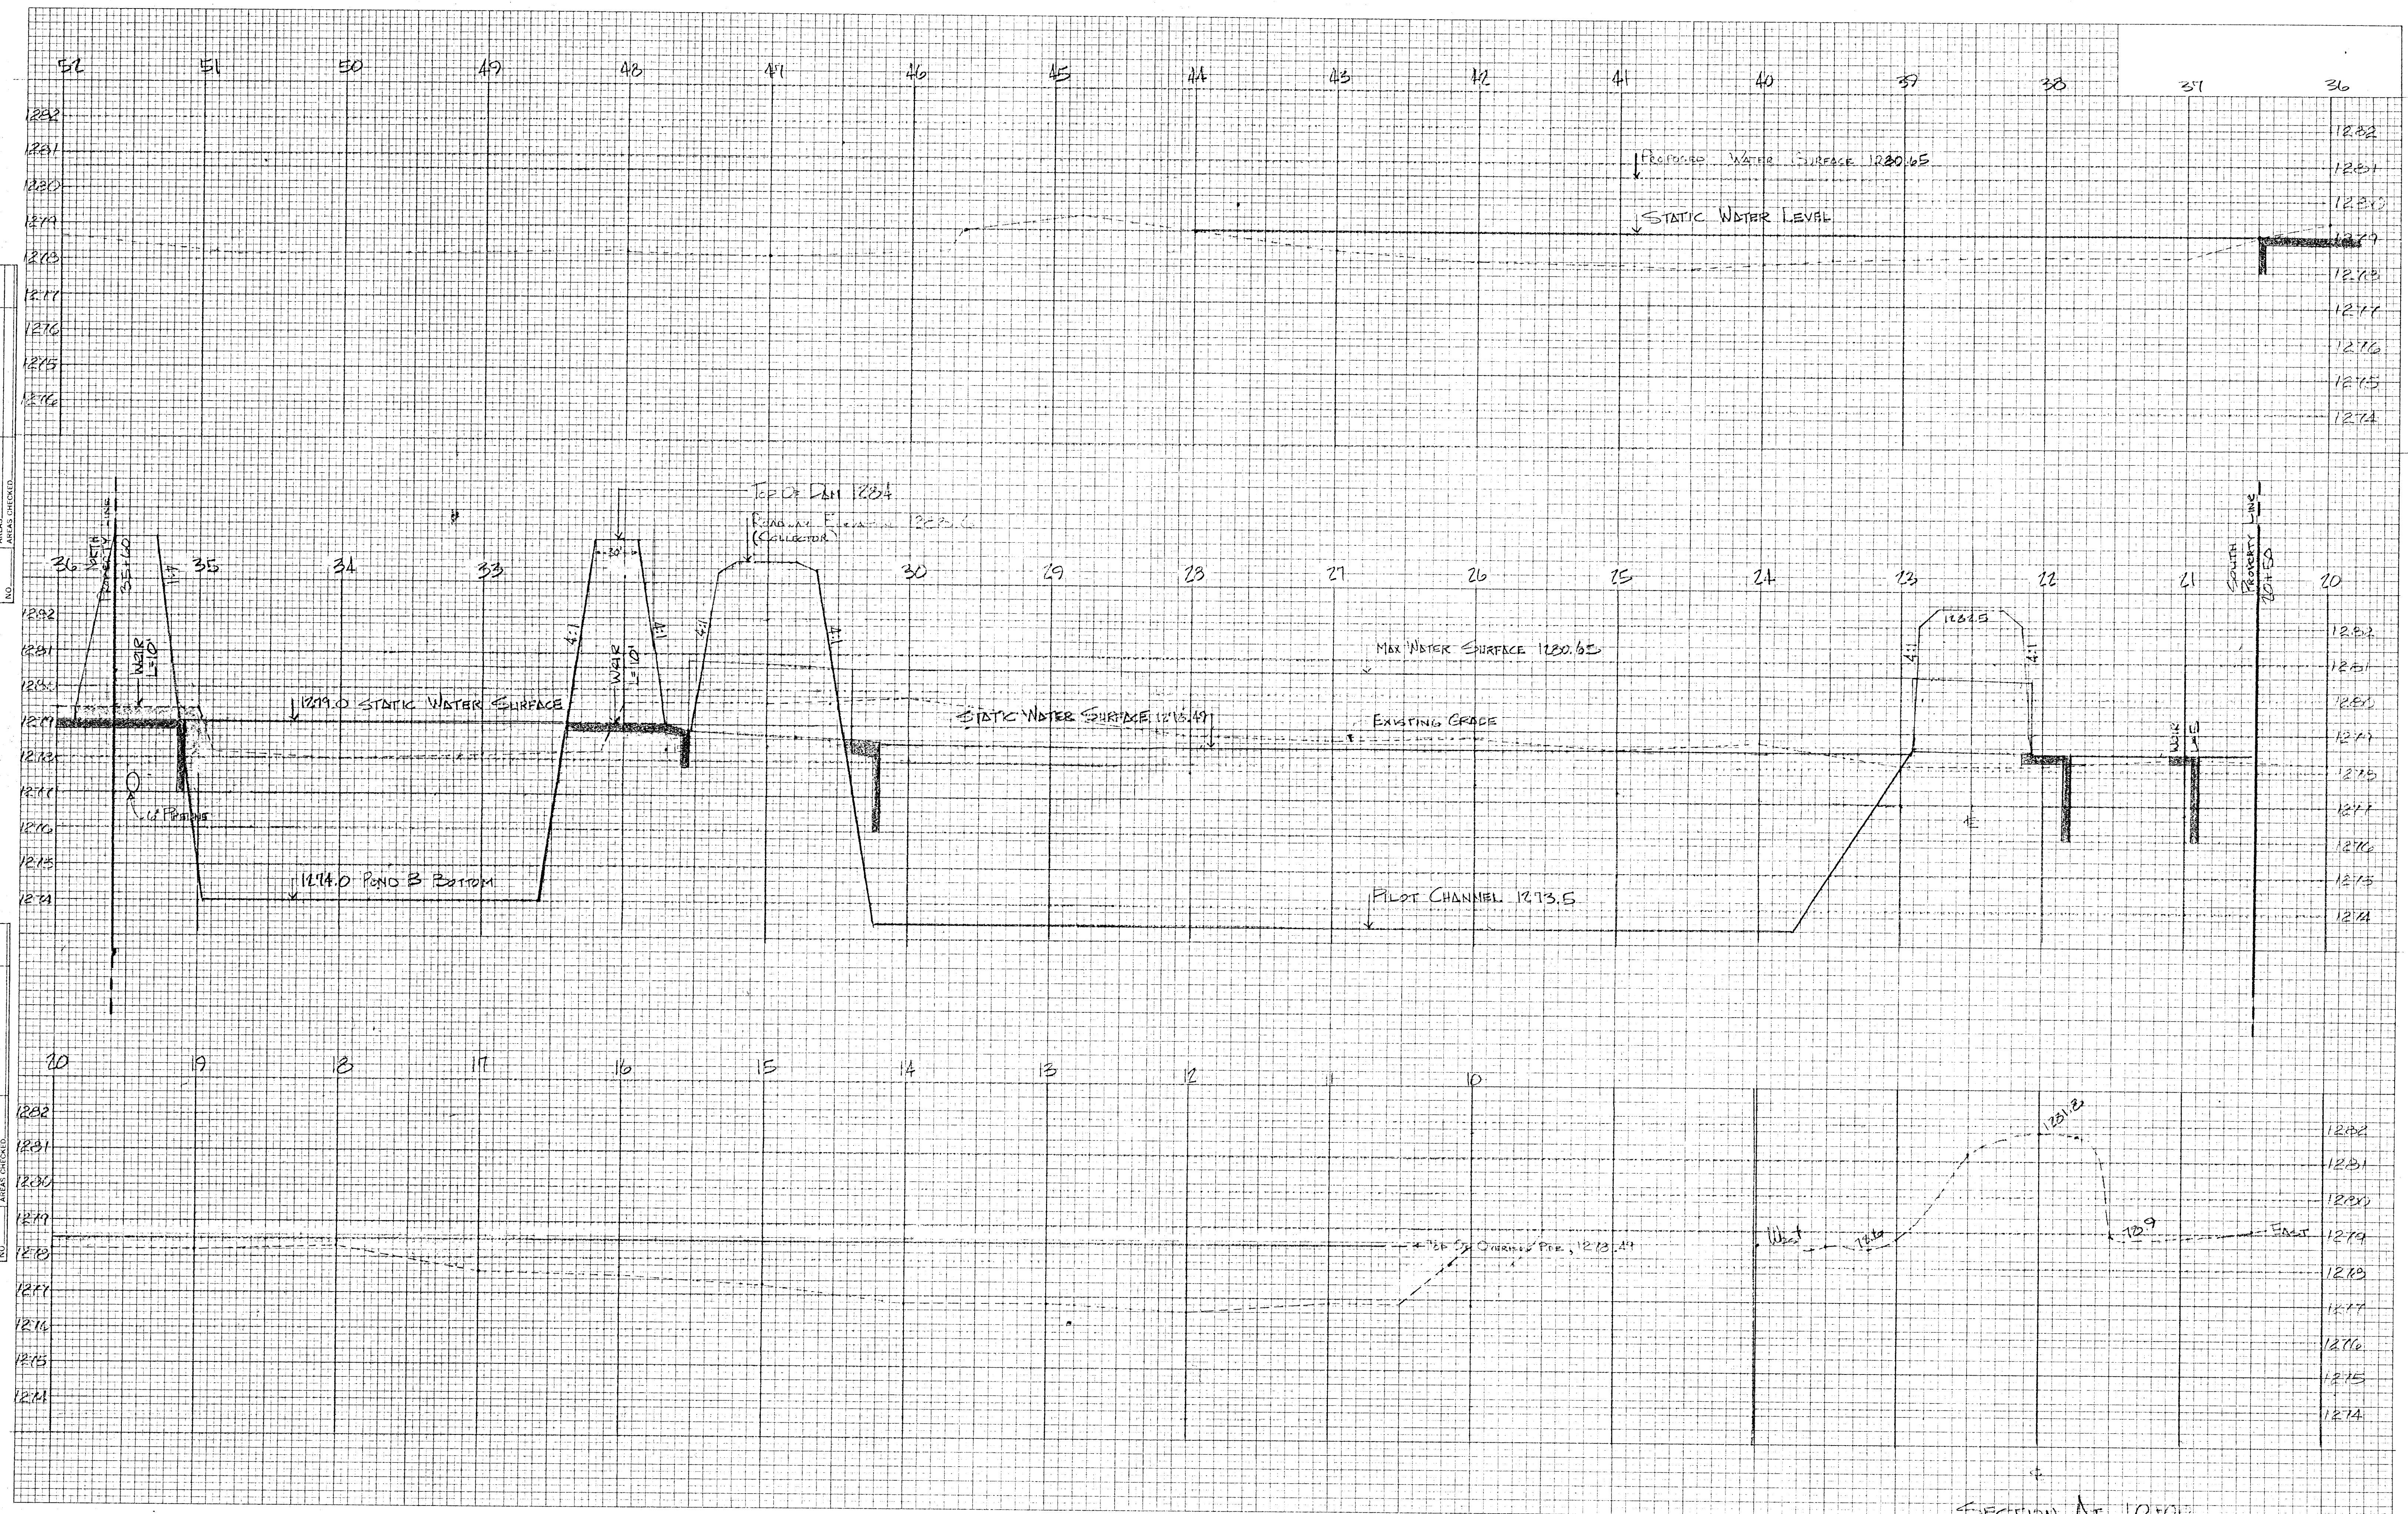

SECTION AT 10+00
 Drainage Concept Plan
 4/28/80

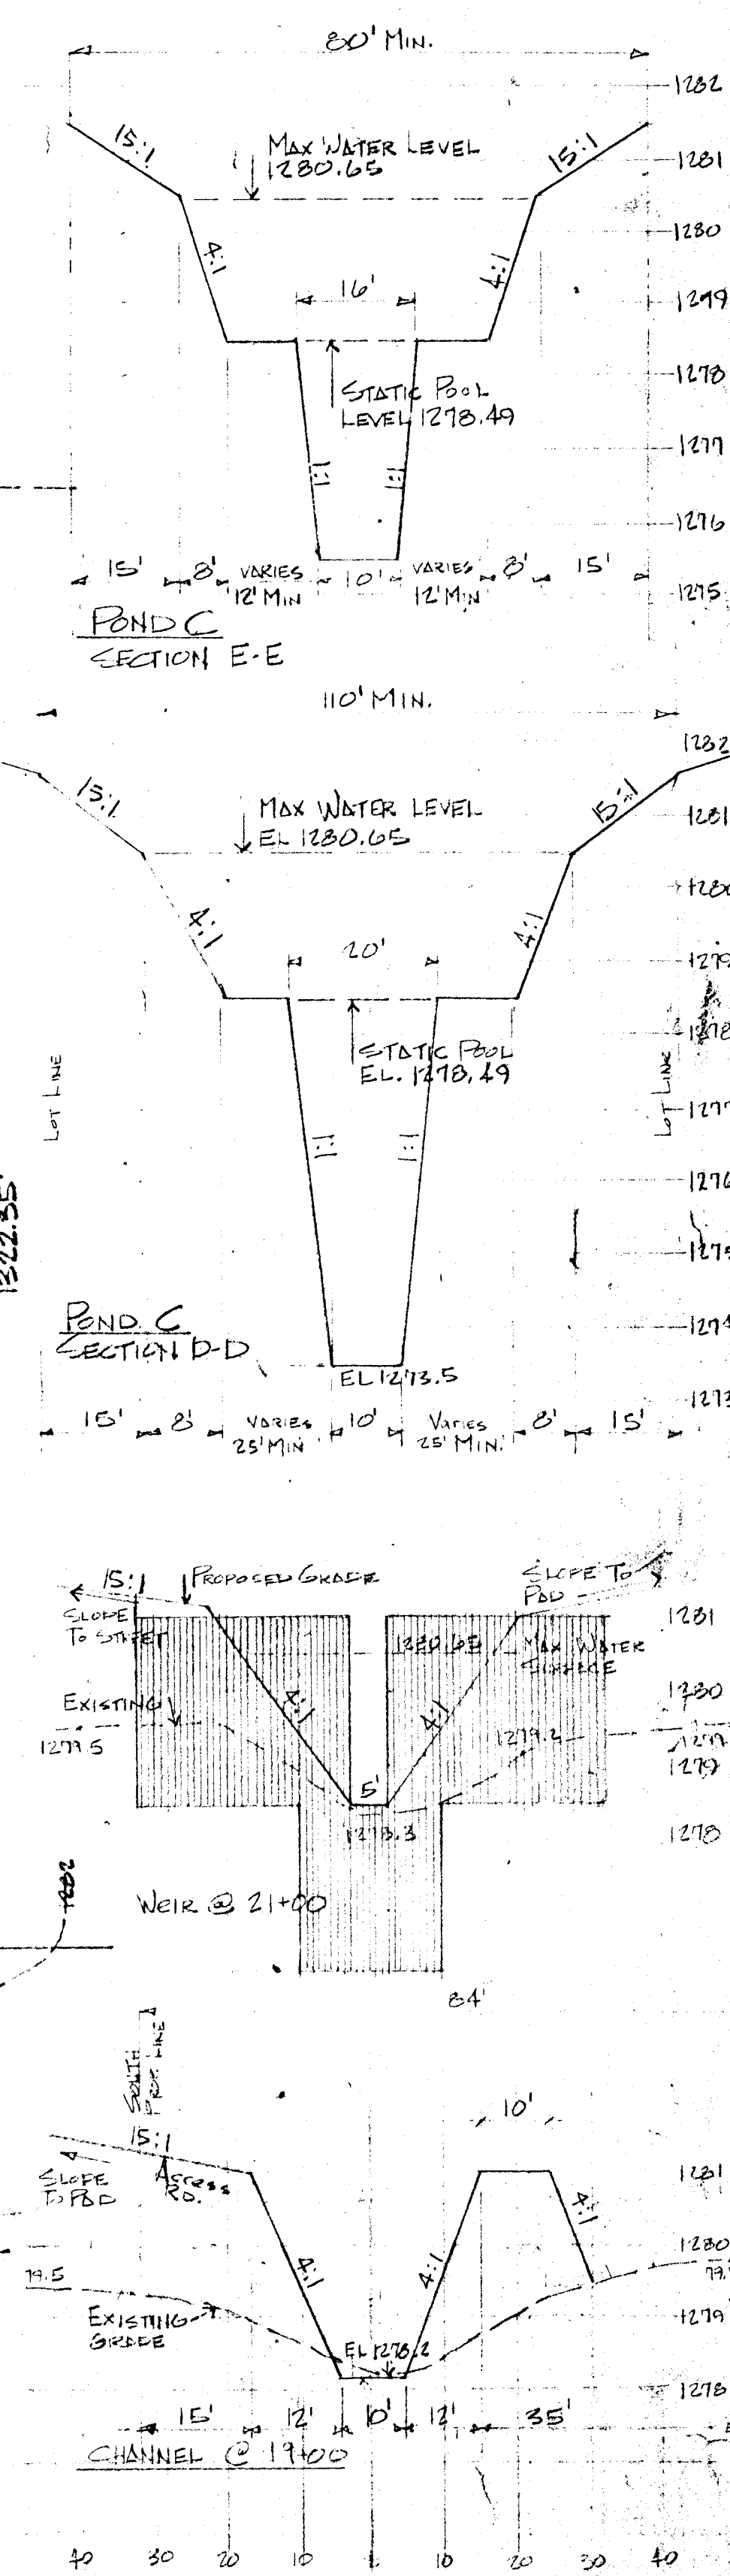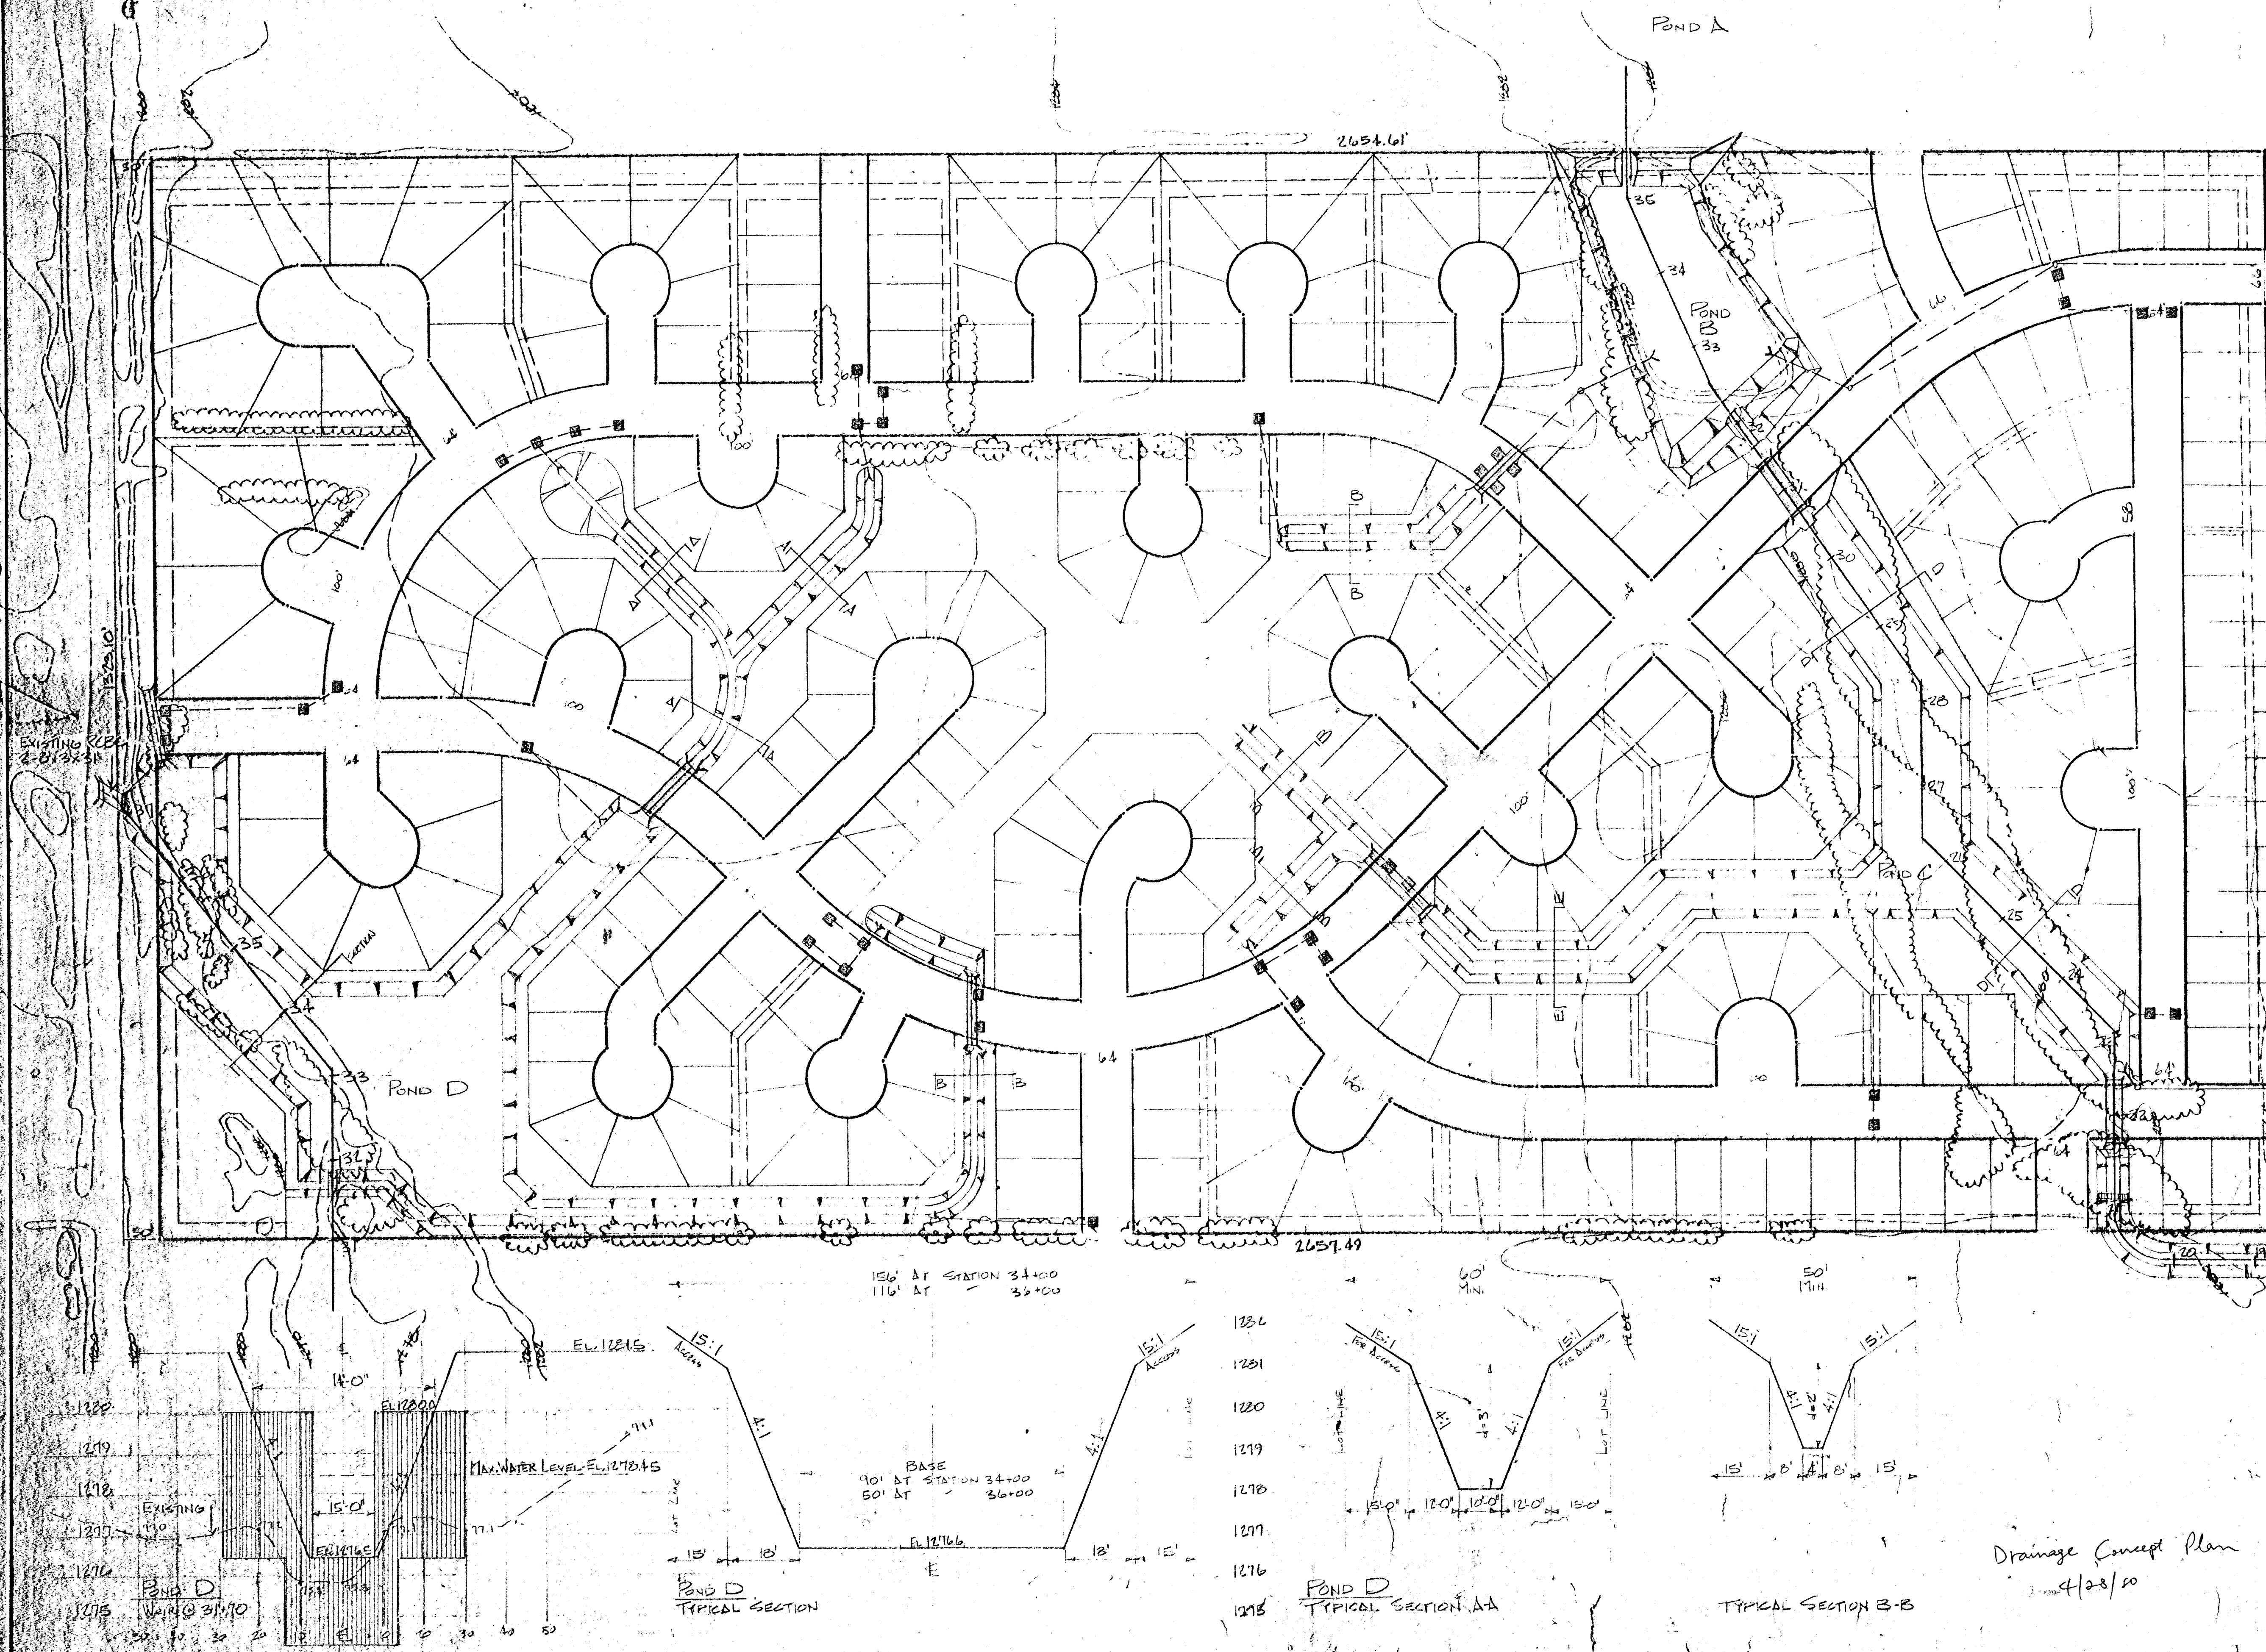

Drainage Concept Plan
4/28/20

NORTH
SCALE 1" = 100'

SHEET		PLAN AND SECTIONS		DATE 15 April 80		LAWRENCE E. WELLS																			
OF				DRAWN		CHECKED		A		R		C		H		L		T		E		C		T	
						REVISED		254 LAURA SUITE 205																WICHITA, KANSAS 67211	
PLAN NO.		PROJECT 190																							