


REMARKS
 "I" On Top of Curb Located
 on the East Side of Shefford
 12.5' South of the North Line
 of Pawnee Mesa Addition.
 Elevation = 143.56 (City Datum)

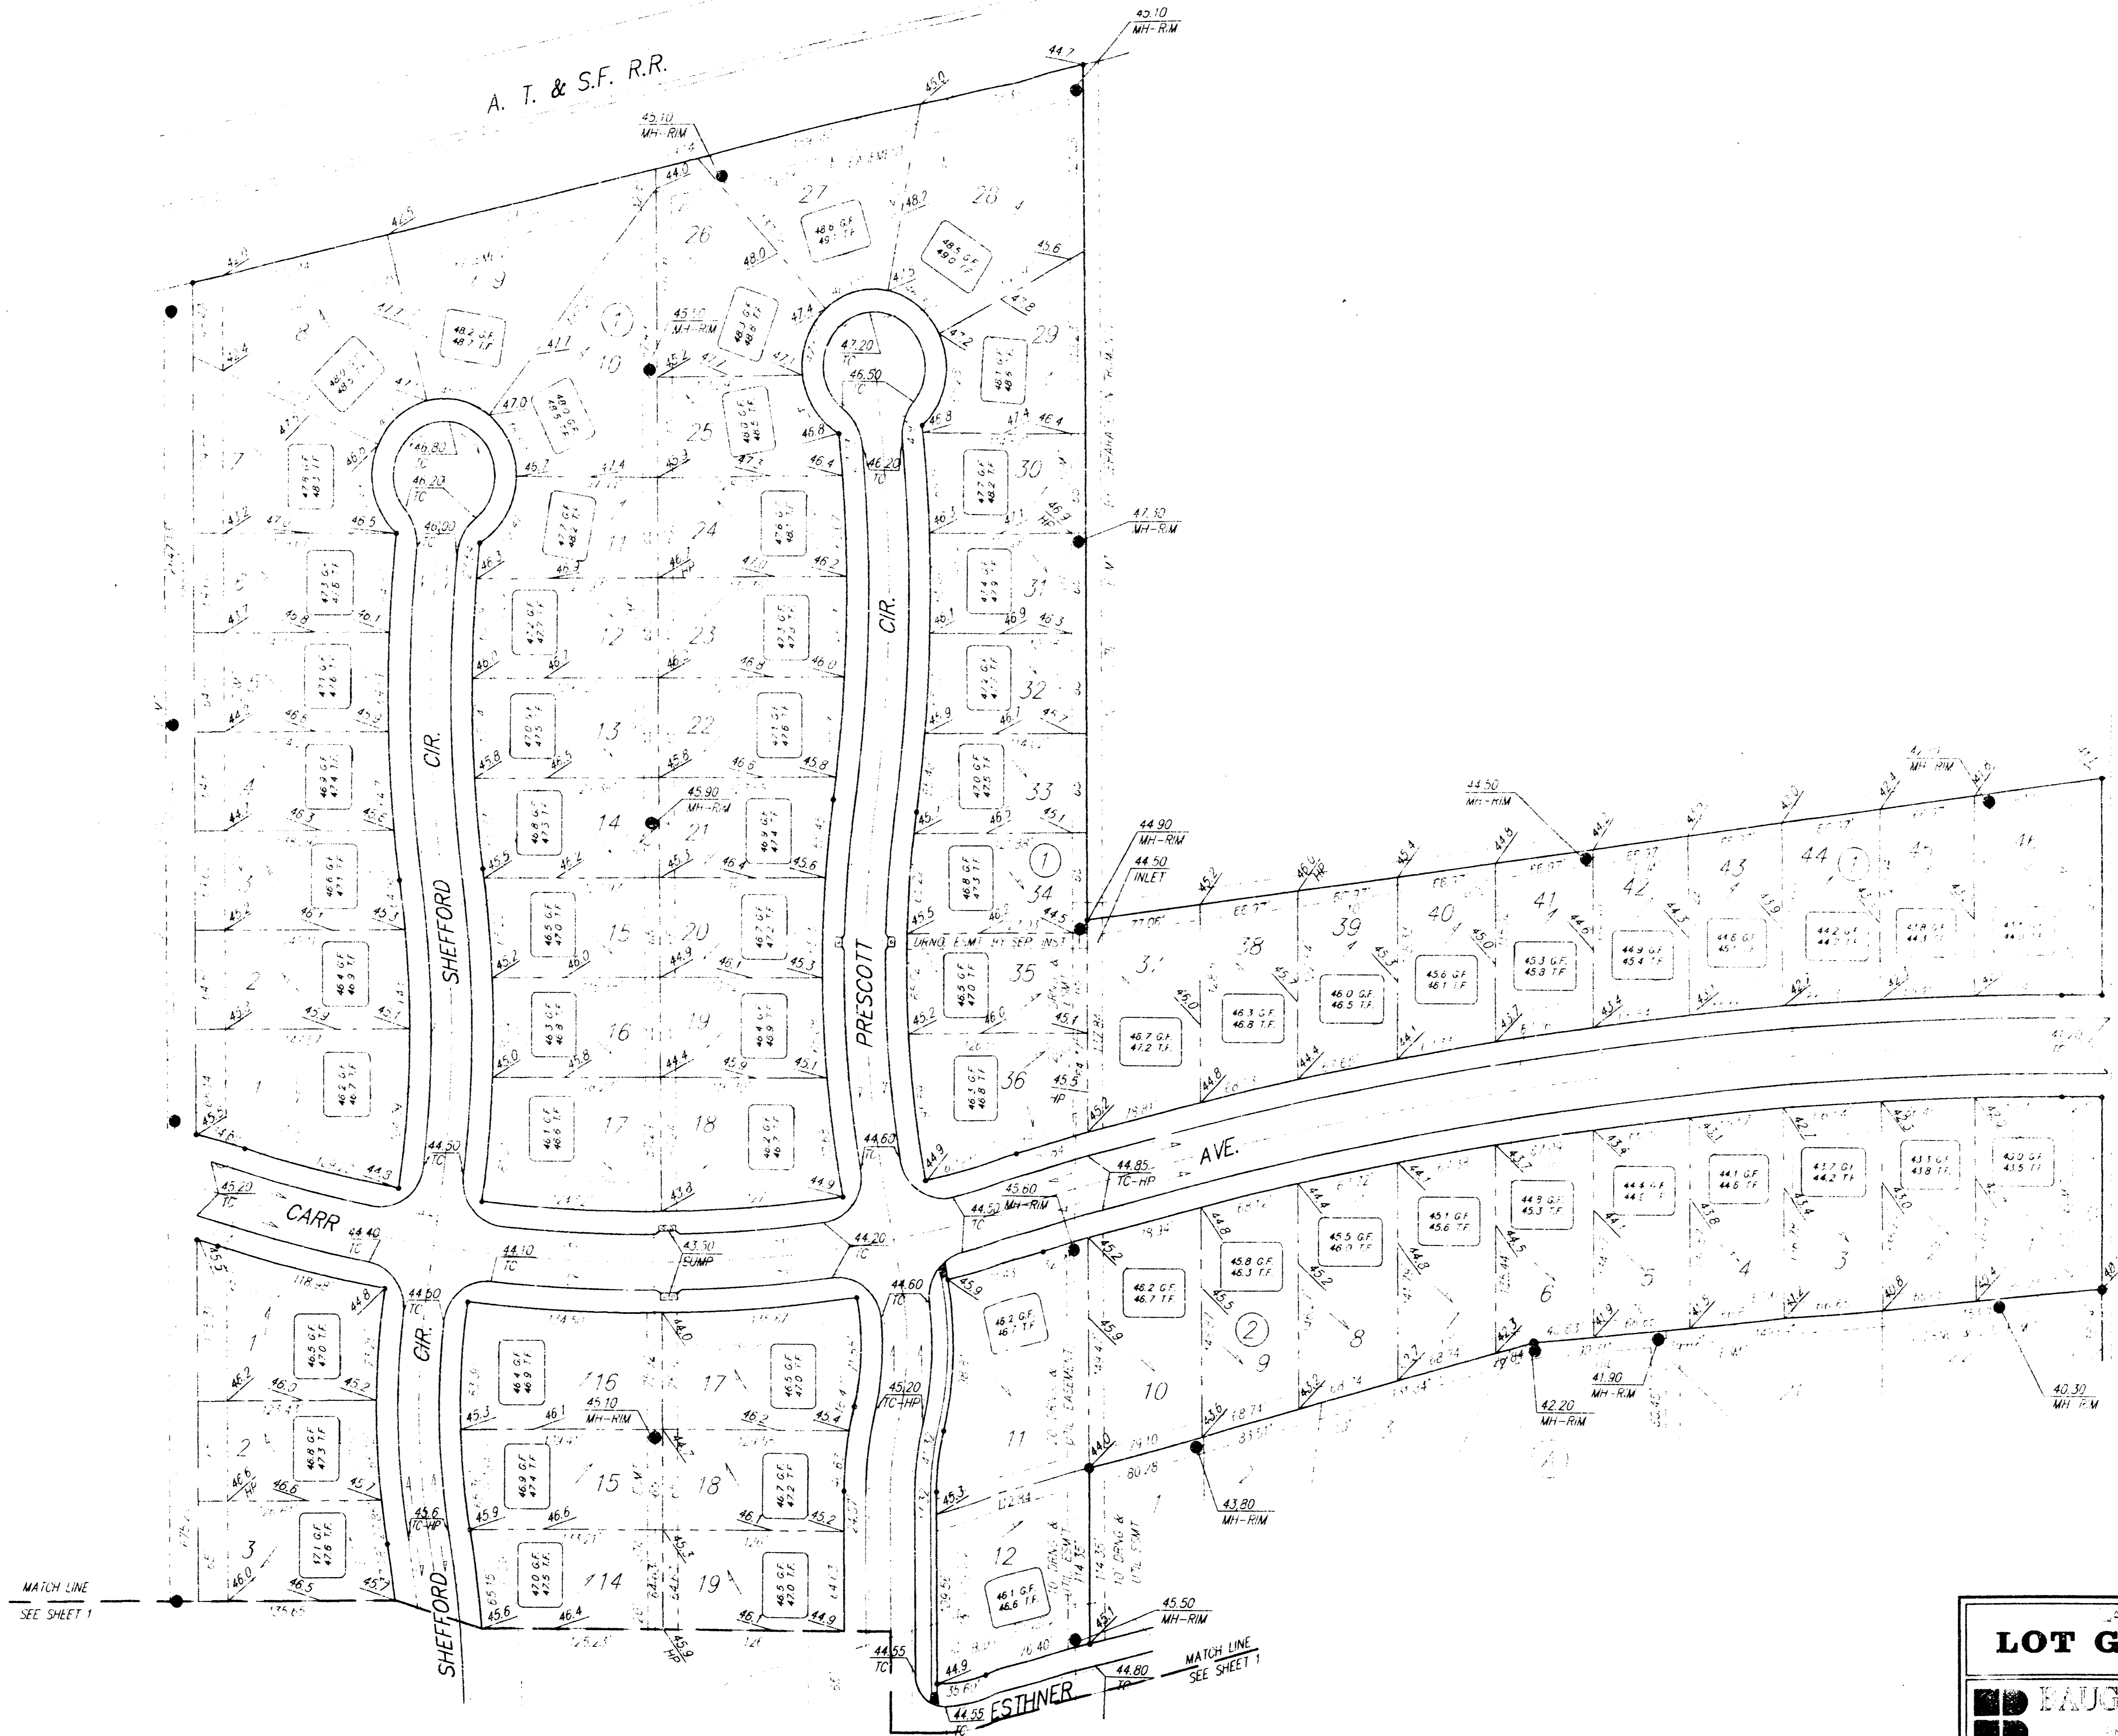

NOT TO SCALE
 THIS PLAN IS THE PROPERTY OF THE ENGINEER AND ARCHITECT AND IS NOT TO BE REPRODUCED OR COPIED IN ANY MANNER WITHOUT THE WRITTEN CONSENT OF THE ENGINEER AND ARCHITECT.

LOT GRADING PLAN				
HAUGHMAN COMPANY P.A.				
ENGINEERS, ARCHITECTS, SURVEYORS, & PLANNERS				
PROJECT NUMBER				SHEET
1				2
DATE	SCALE	SHEET	DATE	SCALE