


MINIMUM PAD ELEVATION		LOWEST OPENING ELEVATION	
LOT	BLOCK	CITY DATUM	USGS DATUM
5-11	1	95.00	1282.4
1-7	2	95.00	1282.4
14-25	2	95.00	1282.4
32-43	2	95.00	1282.4
52-68	2	95.00	1282.4
12-27	6	95.00	1282.4
13-18	8	95.00	1282.4
1-8	9	95.00	1282.4
1-4	10	95.00	1282.4
1-24	3	94.5	1281.9
1-4	4	94.5	1281.9
1-8	5	94.5	1281.9
1-11	6	94.5	1281.9
1-7	7	94.5	1281.9
1-9	8	94.5	1281.9
5-7	10	94.5	1281.9
1-13	11	94.5	1281.9

LEGEND

- VO VIEW OUT
- WO WALK OUT
- PVO PARTIAL VIEW OUT
- PWO PARTIAL WALK OUT
- NO VO NO VIEW OUT

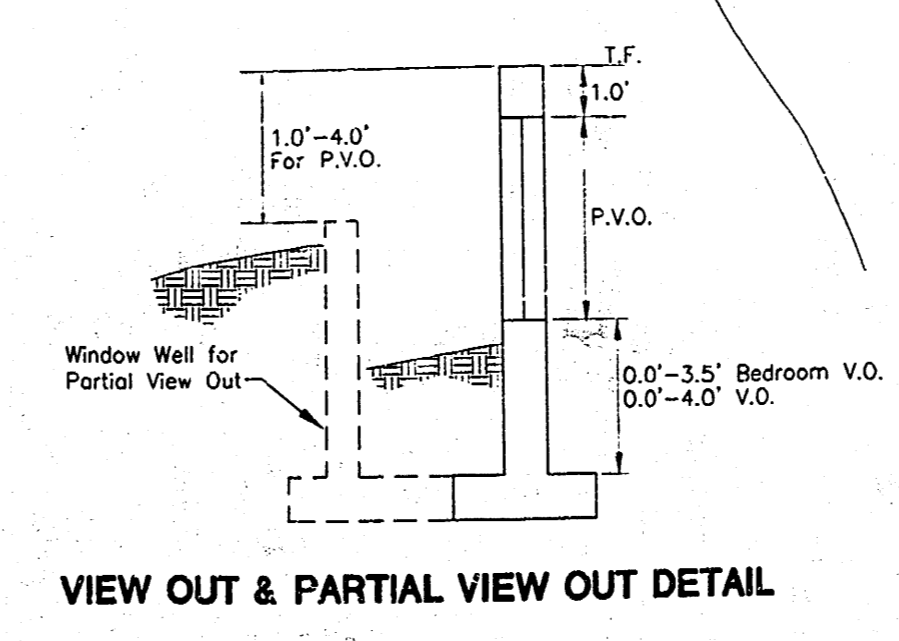

APPROVED DRAINAGE PLAN

THE LEGACY ADDITION
PROJECT NAME

GRADING PLAN PHASES 1 & 2
SHEET TITLE

MID-KANSAS ENGINEERING CONSULTANTS, INC.
411 N. WEBB ROAD
WICHITA, KS. 67205
DATE: JANUARY 2002

DRK / RCH/DM / GJA
DESIGN BY: / ISLAND BY: / RECHECKED BY: /
DATE: 01/18/02 097158092 / X / X

PLANNED FROM THE BEST AVAILABLE COPY