

P:\WP5\CA\10330\1030 Mon Jan 22 14:51:07 1996 Steve Schmidt Pop & Assoc.



**APPROVED
DRAINAGE PLAN**

**LOT GRADING PLAN
THE MEADOW OAKS 3RD ADDITION**

TO WICHITA, SEDGWICK COUNTY, KANSAS

NE 1/4, SECTION 1, T27S, R1E

JANUARY 22, 1996

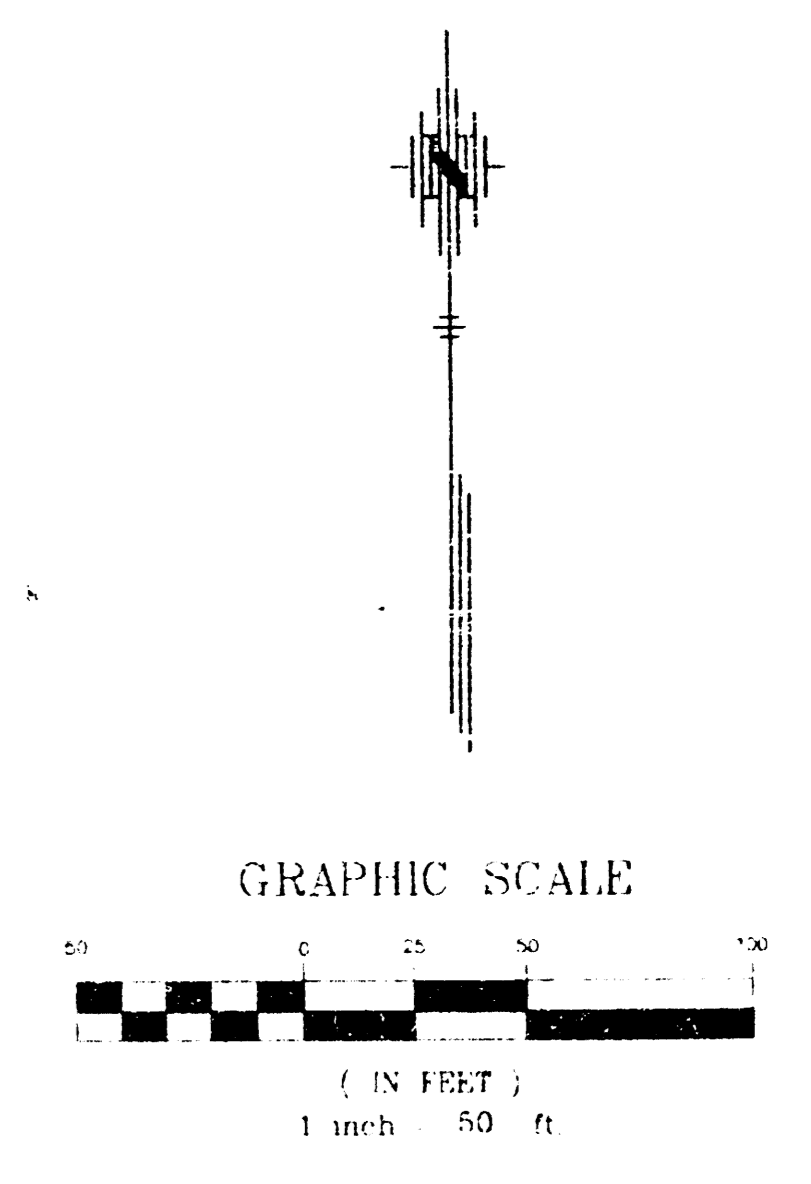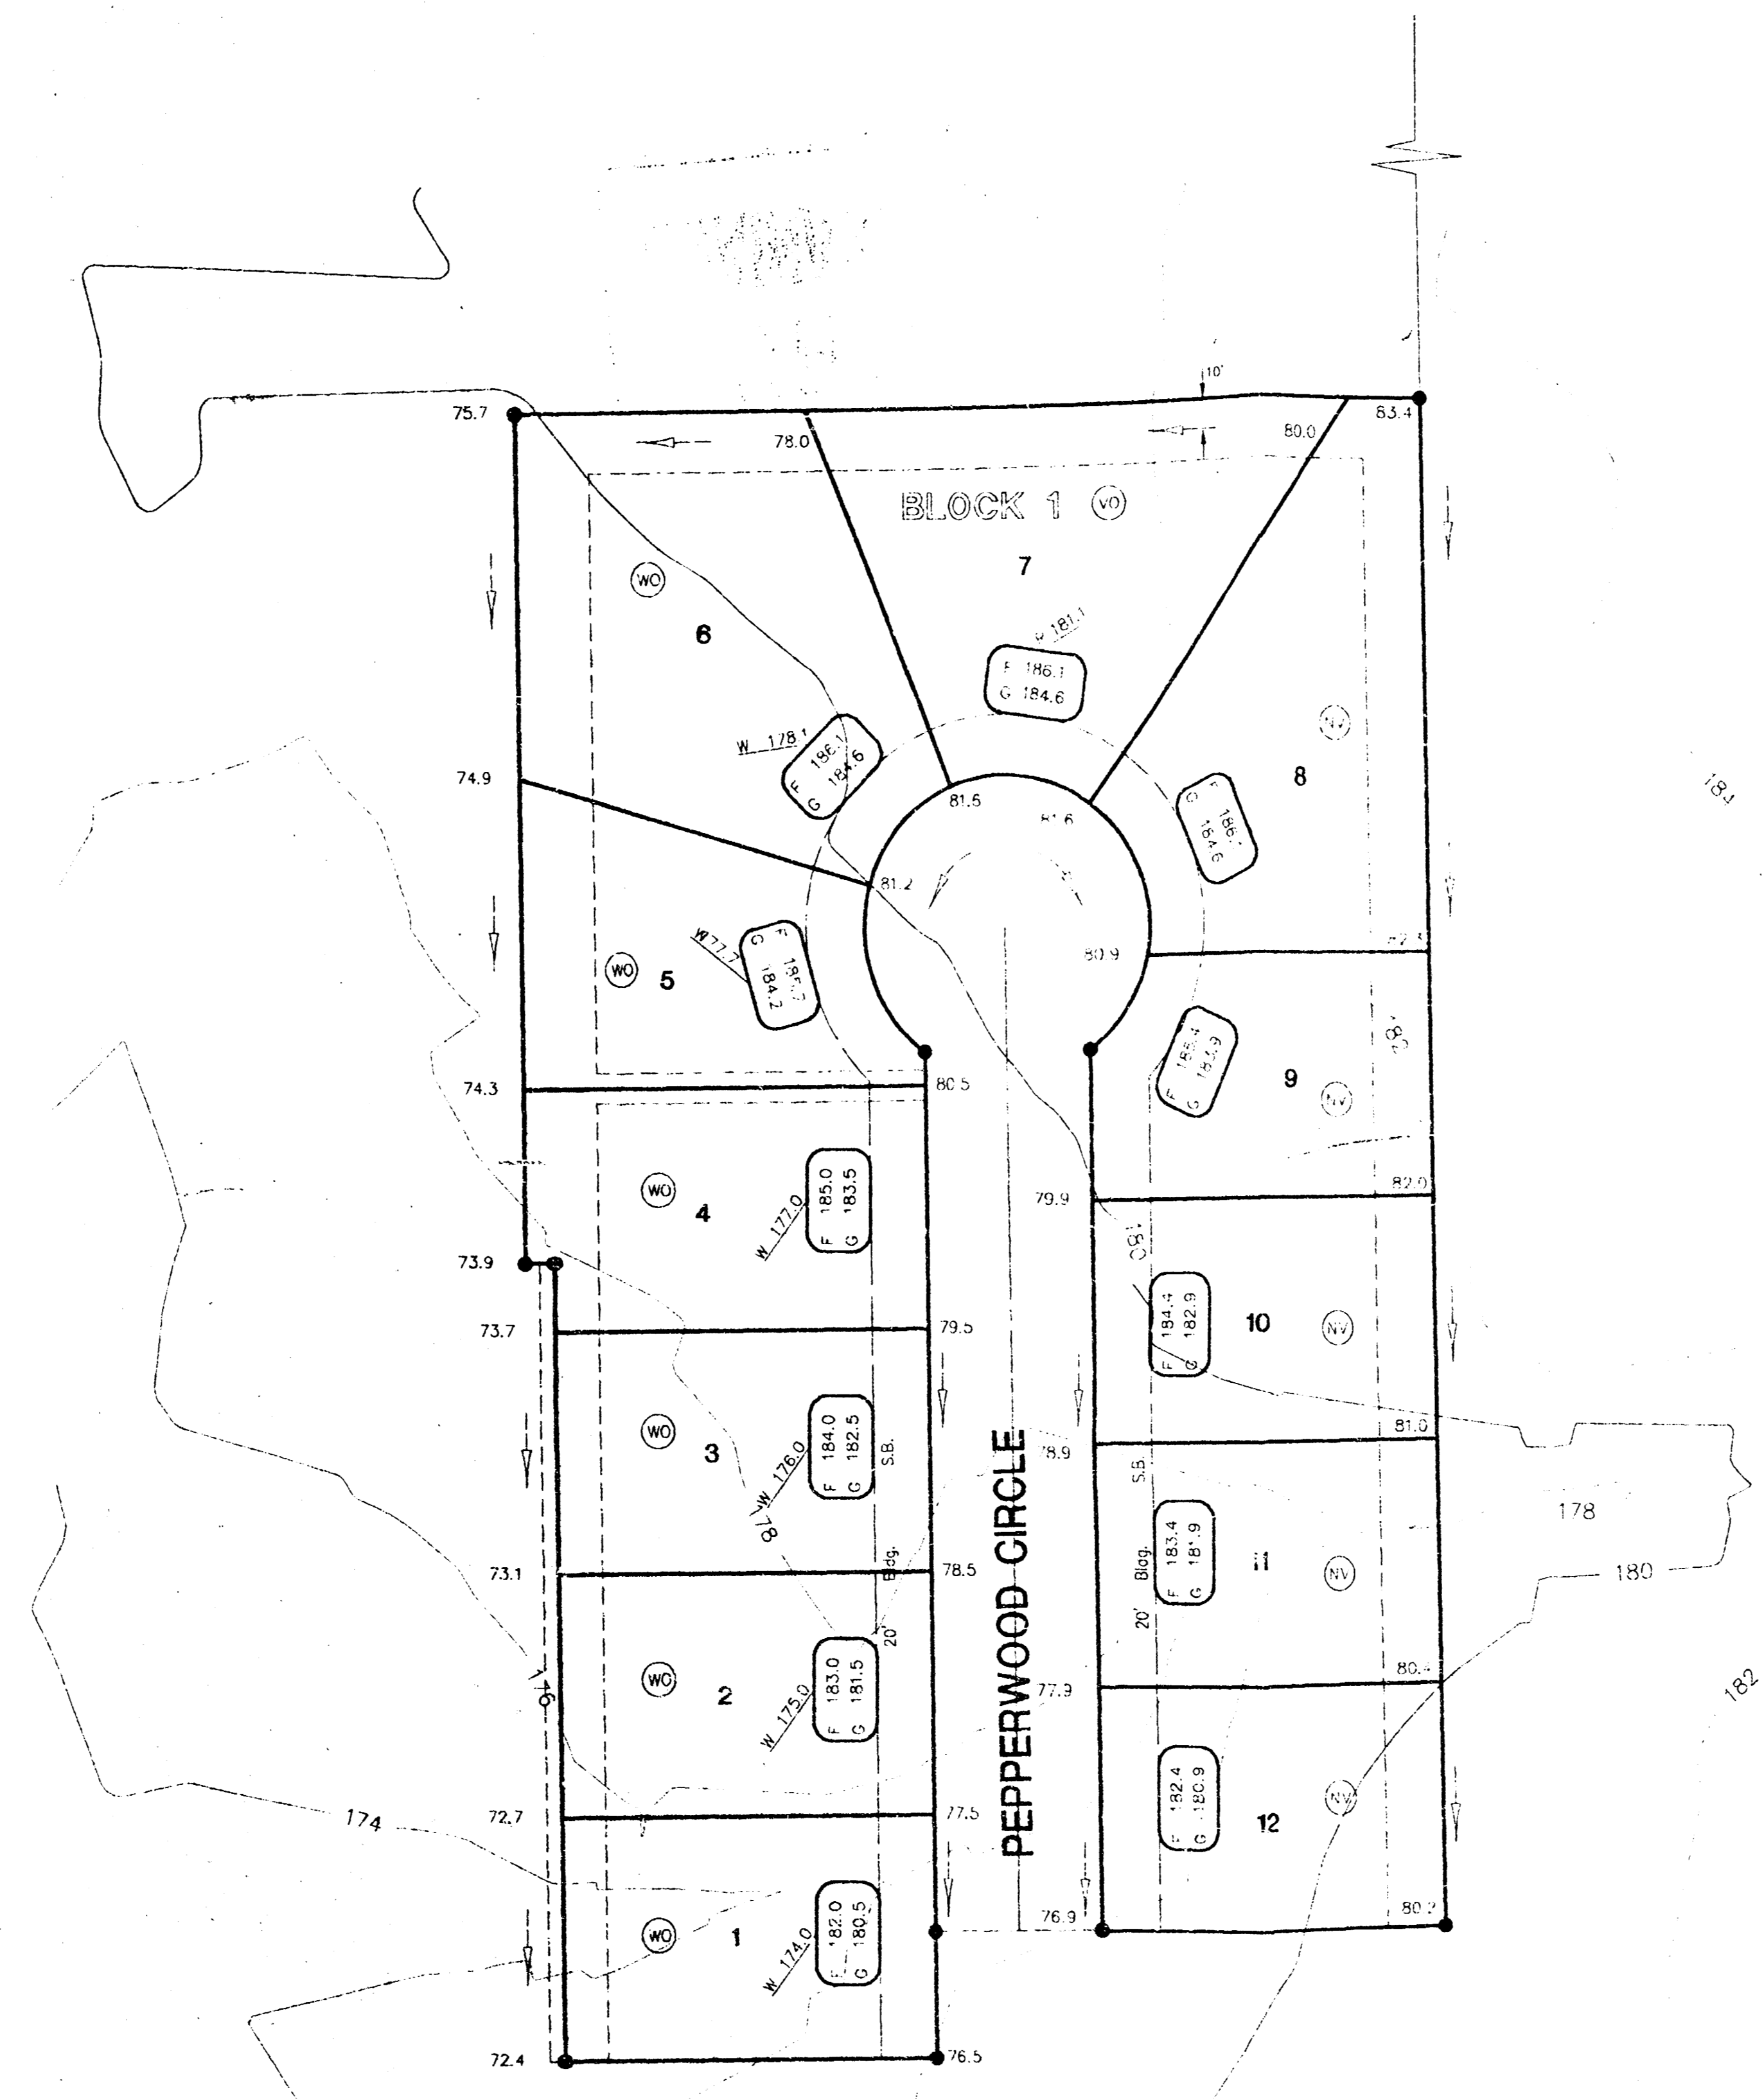

- LEGEND**
- G = GARAGE FLOOR ELEVATION
 - F = TOP OF FOUNDATION WALL ELEVATION
 - R = TOP OF REAR WALL ELEVATION (VIEW OUT)
 - W = BASEMENT FLOOR ELEVATION (WALK OUT)
 - (NV) = NO VIEW OUT
 - (VO) = VIEW OUT
 - (WO) = WALK OUT

- BENCHMARKS**
(City of Wichita Datum)
1. City of Wichita Benchmark Disc, 5.5' E. and 37' N. of N 1/4 Corner Sec. 1-27-1E. Elev. 172.38
 2. NW Corner Concrete Gutter on Beacon Hill Road Median at 29th Street North. Elev. 162.99

MEADOW OAKS 3RD