


SCALE 1" = 30'
 • = Iron


BENCHMARK:
 City of Wichita Benchmark
 NW corner of intersection of 55th St. S. and
 Broadway
 City Datum = 84.47

LOT	BLOCK	ELEVATION CITY DATUM
7,8,21,22	A	82.0

NOTES:
 Proposed Top of Foundation Elevations Are
 Shown On Plans. Contractor to Set Finished
 Floor Elevations.
 All Street Elevations Shown on Plans Are for
 Top of Curb (Full-Height). Typically Roll Curbs
 Are Lowered By (0.25) Feet.
 Lot dimensions have been omitted on this
 plan, refer to the recorded plot for this
 information.

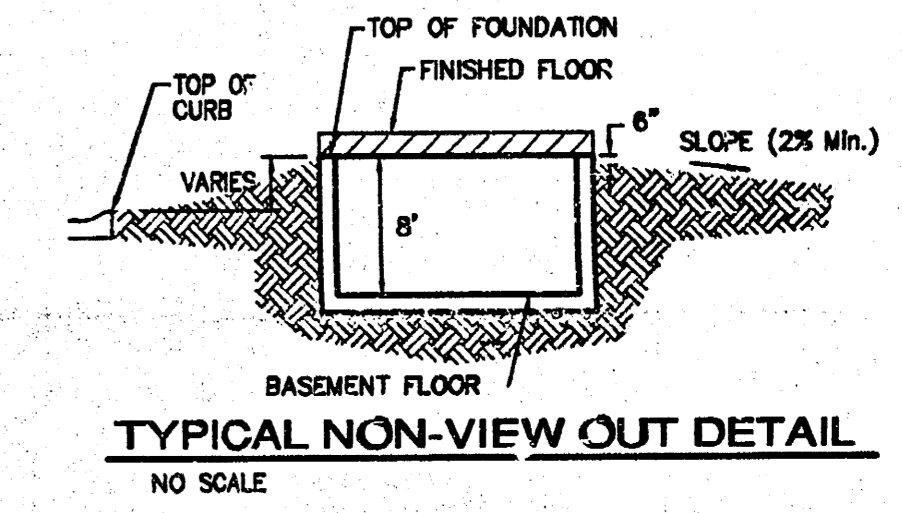

**APPROVED
 DRAINAGE PLAN**
 Submitted 1/26/2006

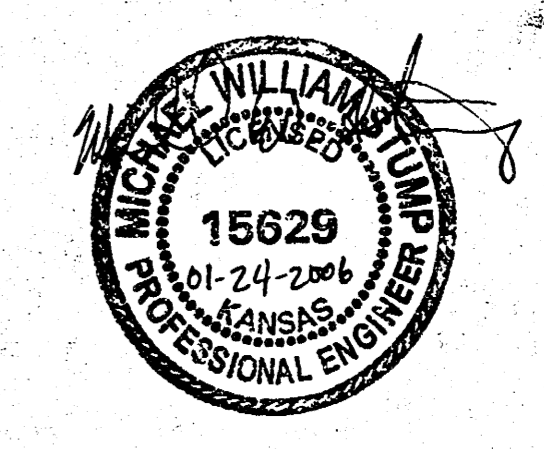

My House Addition Grading Plan Wichita, Kansas	
<small>Baughman Company, P.A. 315 Elm St., Wichita, KS 67211 P 316-263-7771 F 316-262-0149 ENGINEERING SURVEYING PLANNING LANDSCAPE ARCHITECTURE</small>	
PROJECT NUMBER 01-24-2006	DESIGN MWS
REVISIONS None	DRAWN MWS
DATE 08/05	APPROVED DATE
SCALE Noted	SHEET 1 of 1

F:\Grade\My House\grade_GOOD.dwg