


SCALE: 1" = 30'  
 • = Iron

BENCHMARK:  
 City of Wichita Benchmark  
 NW corner of intersection of 55th St. S. and  
 Broadway  
 City Datum = 84.47

MINIMUM BUILDING PAD ELEVATIONS FOR LOWEST OPENING TO THE STRUCTURES		
LOT	BLOCK	ELEVATION CITY DATUM
7, 21, 22	A	82.0

NOTES:  
 Proposed Top of Foundation Elevations Are Shown On Plans. Contractor to Set Finished Floor Elevations.  
 All Street Elevations Shown on Plans Are for Top of Curb (Full-Height). Typically Roll Curbs Are Lowered By (0.25) Feet.  
 Lot dimensions have been omitted on this plan, refer to the recorded plot for this information.

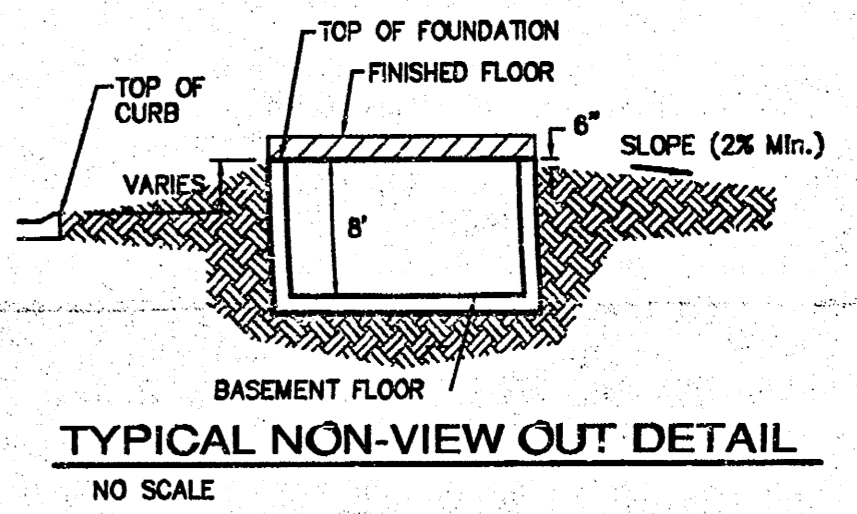

APPROVED  
 DRAINAGE PLAN

	My House Addition	
	<b>Grading Plan</b> Wichita, Kansas	
Baughman Company, P.A. 315 E. 10th & Walnut, KS 67211 P 316-262-0771 F 316-262-0749 ENGINEERING   SURVEYING   PLANNING   LANDSCAPE ARCHITECTURE		
PROJECT NUMBER	DESIGN	DRAWN
	MWS	MWS
REVISIONS	APPROVED	DATE
		08/05
	SCALE	
	Noted	
	SHEET	
		<b>1 OF 1</b>
F:\Grading\My House\grade_GOOD.dwg		