



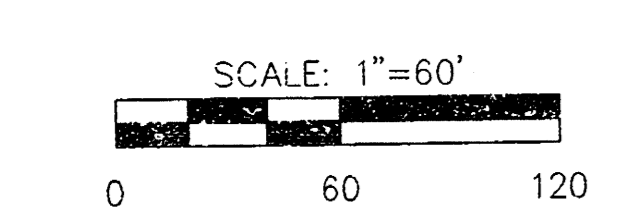

NOTE: LOTS 4-14, BLOCK 3 MIN. PAD EL. = 158.0

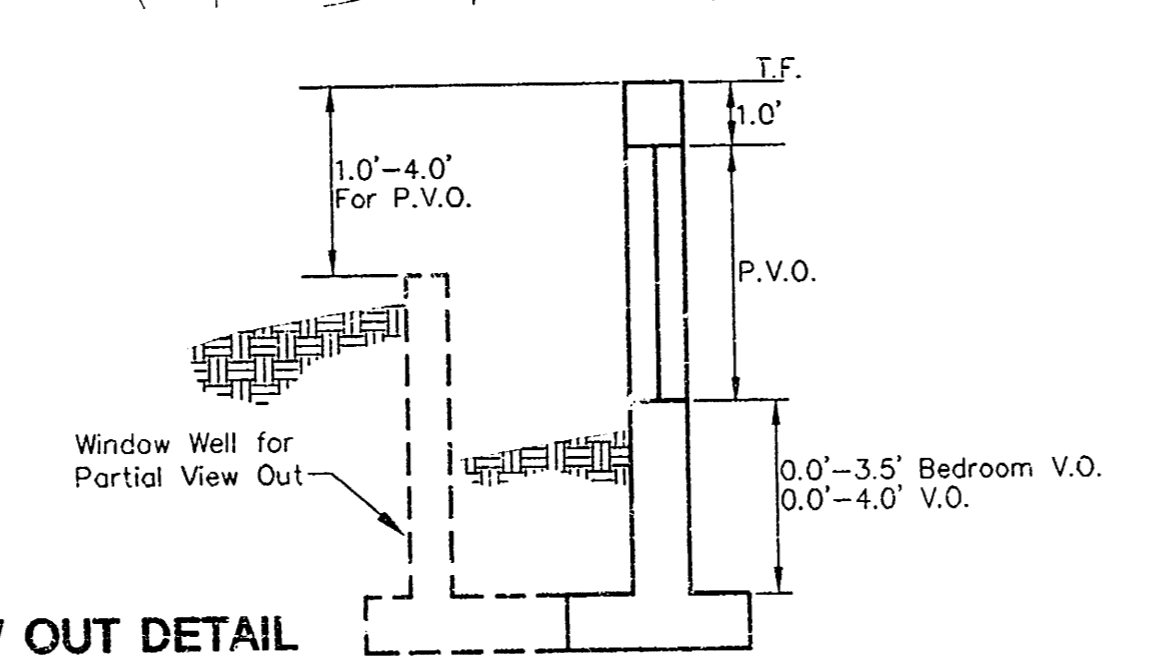


VIEW OUT & PARTIAL VIEW OUT DETAIL



LEGEND

- W.O. = WALK OUT
- V.O. = VIEW OUT
- P.V.O. = PARTIAL VIEW OUT
- NO V.O. = NO VIEW OUT

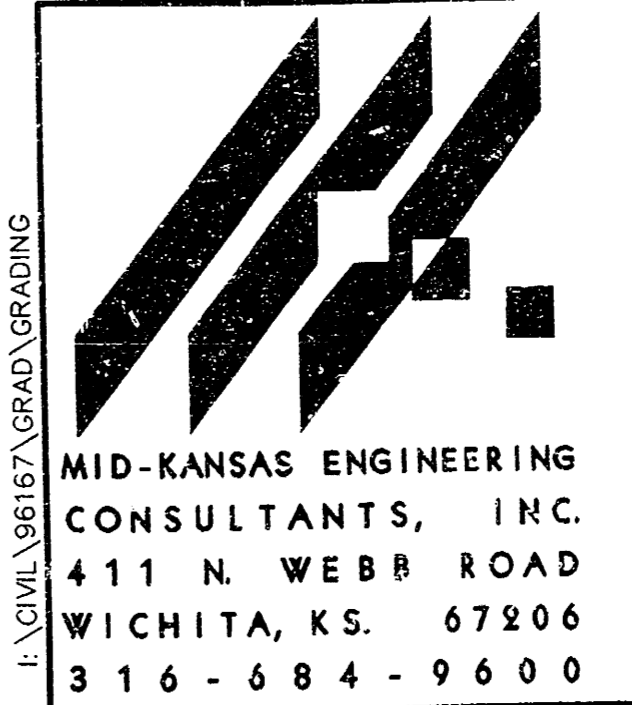

MID-KANSAS ENGINEERING
CONSULTANTS, INC.
411 N WEBB ROAD
WICHITA, KS. 67206
316-684-9600

REvised
OAK RIDGE SECOND
PROJECT NAME
SEPT, 1998

GRADING PLAN
SHEET TITLE

JTC DESIGN BY	GJR/DAC DRAWN BY	JTC CHECKED BY
DECEMBER 1997 DATE	GRADING JOB NO.	1 / 1 SHEET / OF 208

REVISED: SEPTEMBER 1998

I:\CIVIL\98\67\GRAD\GRADING.DWG Acad Mar 31 10:14:27 1998