



LOCATION MAP

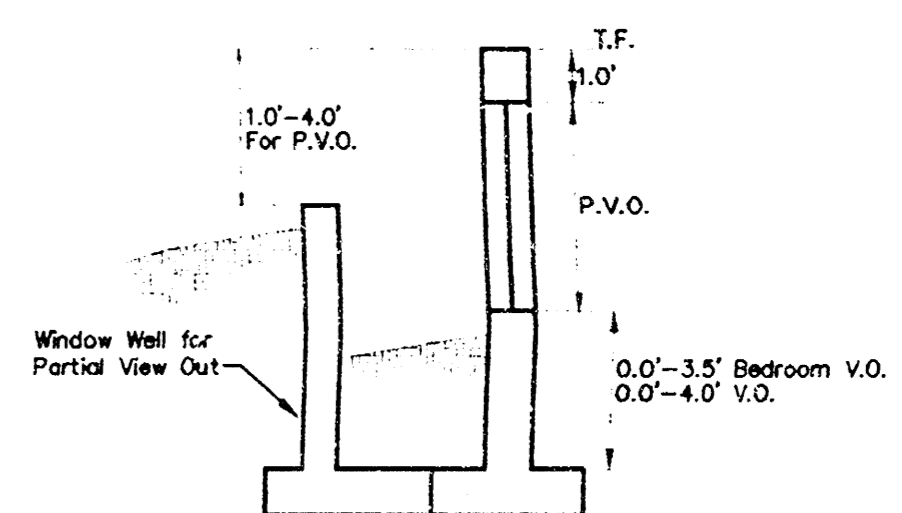

VIEW OUT & PARTIAL VIEW OUT DETAIL

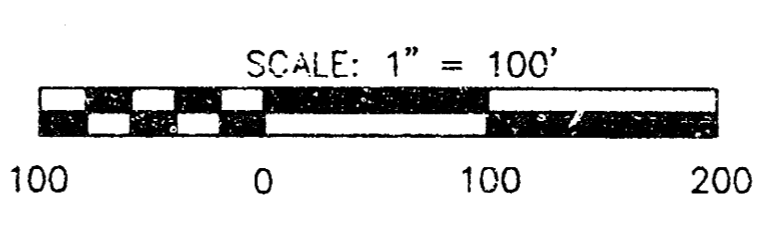

**LEGEND**

- V.O . VIEW OUT
- W.O . WALK OUT
- P.V.O . PARTIAL VIEW OUT
- P.W.O . PARTIAL WALK OUT
- NO V.O . NO VIEW OUT

**APPROVED  
GRADING PLAN**



MID-KANSAS ENGINEERING  
CONSULTANTS, INC.  
411 N. WEBB ROAD  
WICHITA, KS. 67206  
316-684-9600

**PRAIRIE WOODS SECOND ADDITION**  
PROJECT NAME

**GRADING PLAN**  
SHEET TITLE

DESIGN BY:	JTC	DRAWN BY:	DAC/KLH	CHECKED BY:	JTC
DATE:	MAY 1998	JOB NO.:	97084	SHEET OF:	1 / 1