


NOTE:
Proposed top of foundation and garage floor elevations are shown on plans. Contractor to set finish floor elevation.
All street elevations shown on plans are for top of curb (full height).
View-out elevations are denoted as XX.X V.O.
Walk-out elevations are denoted as XX.X W.O.

LOT	BLOCK	CITY DATUM	M.S.L.
2-4	1	182.10	1369.50
7-9	1	182.10	1369.50
12-20	1	182.10	1369.50
22-28	1	182.10	1369.50

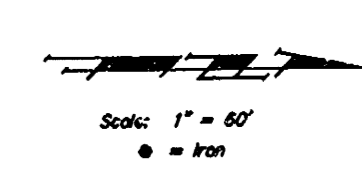

APPROVED
DATE: 12-01-00

Revised 12-01-00 TMG
Revised 4-19-00 AEG
Revised 1-5-00 DMV

REGENCY LAKES ADDITION
GRADING PLAN
WICHITA, KS

BAUGHMAN COMPANY P.A.
ENGINEERING, SURVEYING, & PLANNING
316-282-7271 • 315 ELLIS • WICHITA, KANSAS 67211

PROJECT NUMBER: _____

DESIGN: GP DRAWN: 3H/TMG APPROVED: _____ DATE: 4-21-97 SCALE: NOTED

SHEET 2 OF 2

Regency Lakes 98-01-E16