

APPROVED DRAINAGE PLAN


SCALE: 1" = 60'
• = iron

BENCHMARK:
City Disc 45' North of 1/4 Corner,
1/2 Mile East of Ridge Road on
29th St. North.
Elev. = 1328.47 NGVD
= 141.07 City Datum

City Disc at S.W. Corner of R.C.B.C.
for Big Slough at Ridge Road
Elev. = 1331.62 NGVD
= 144.22 City Datum

NOTE:
Proposed top of foundation elevations
are shown on plans.
Contractor to set finish floor elevation.
All street elevations shown on plans
are for top of curb (full height).
View-out elevations are denoted as
XX.X V.O.

MINIMUM BUILDING PAD ELEVATIONS FOR LOWEST OPENINGS TO THE STRUCTURES			
LOT(S)	BLOCK	ELEVATION	
		CITY DATUM	M.S.E.
1	1	139.6	1327.0
1-16	3	139.6	1327.0
17-39, 44-46 48-64, 66-70	4	139.6	1327.0

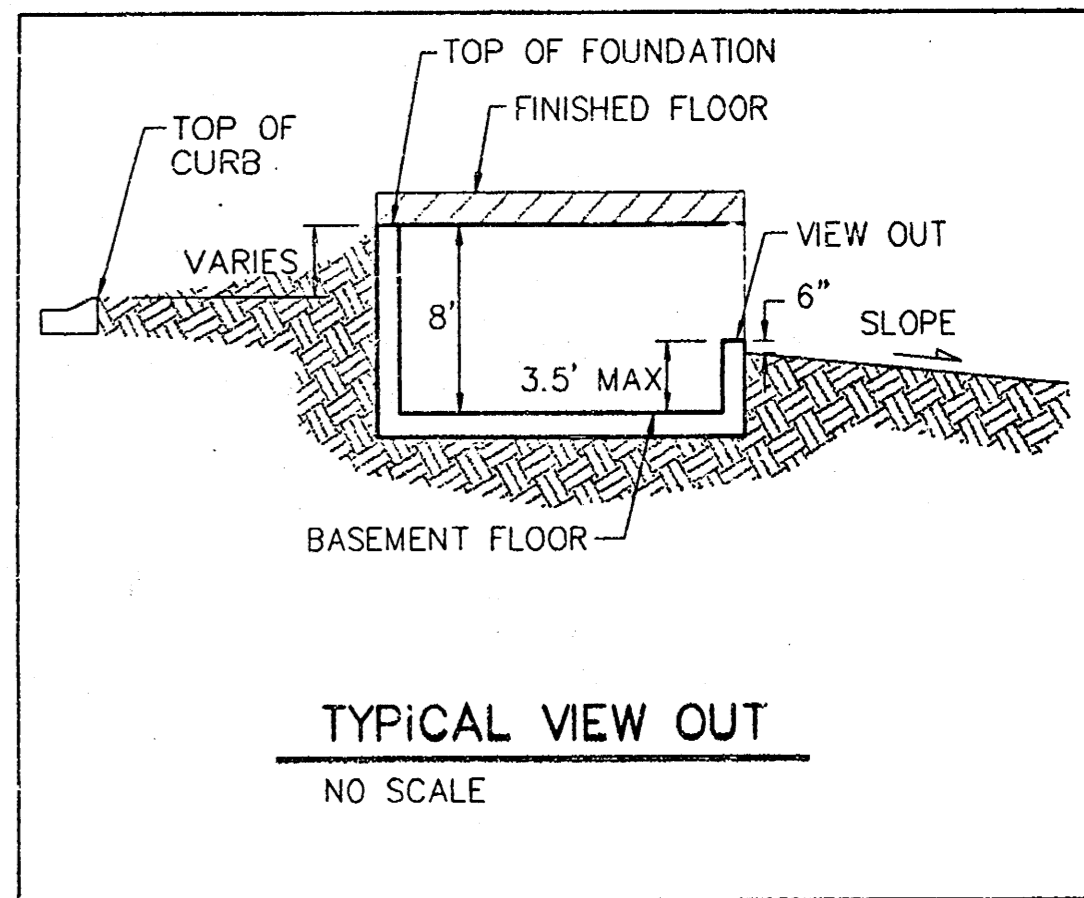

Revised 11-8-99 DMV Lots 28-30, Block 4

**RIDGE PORT ADDITION
LOT GRADING**
WICHITA, KS

BAUGHMAN COMPANY P.A.
ENGINEERING, SURVEYING, & PLANNING
316-262-7271 • 315 ELLIS • WICHITA, KANSAS 67211

PROJECT NUMBER _____ SHEET **2** OF **4**

DESIGN BLP/DMV	DRAWN JAK	APPROVED	DATE	SCALE 1"=60'
-------------------	--------------	----------	------	-----------------

POND DATA:
STATIC POOL ELEVATION: 132.6 City Datum
BOTTOM ELEVATION: 72.6 City Datum

