
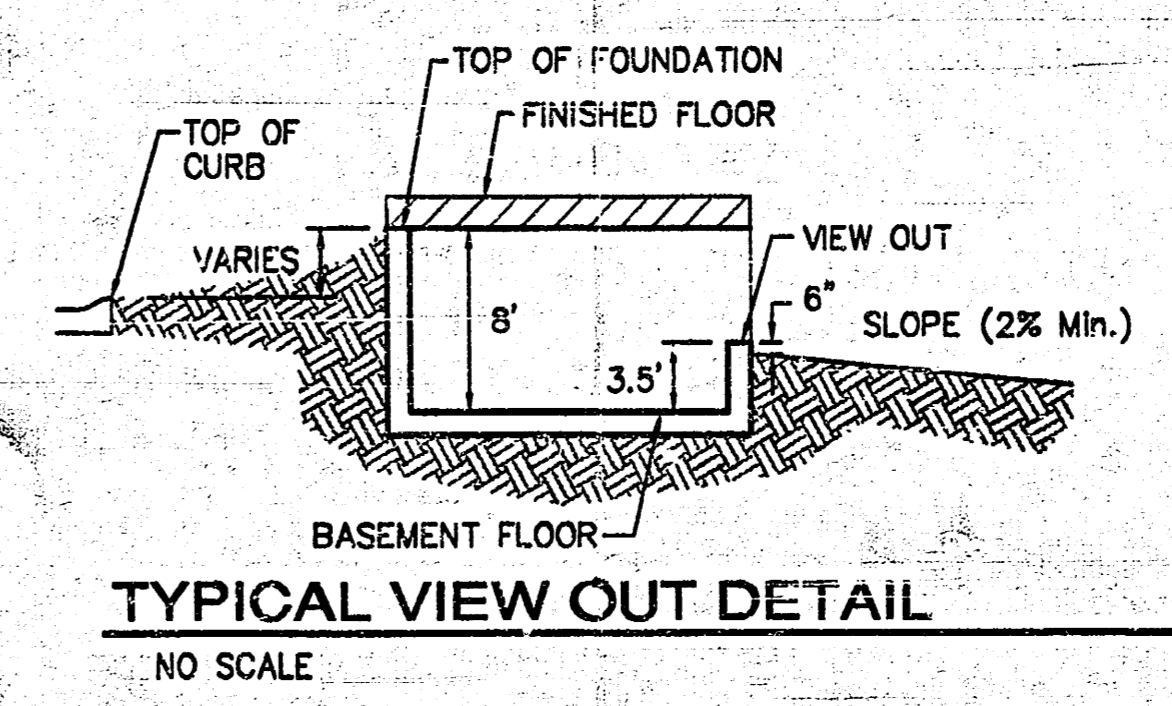


NOTES:
 Proposed Top of Foundation Elevations
 Are Shown On Plans. Contractor to Set
 Finished Floor Elevations.
 All Street Elevations Shown on Plans Are
 for Top of Curb (Full-Height).
 This Grading Plan is Designed with
 View-Outs. Elevations Shown as (XX.X
 V.O.)
 Lot dimensions have been omitted on
 this plan, refer to the recorded plat for
 this information.

**APPROVED
 DRAINAGE PLAN**

MINIMUM BUILDING PAD ELEVATIONS FOR LOWEST OPENING TO THE STRUCTURES			
LOT	BLOCK	ELEVATION	
		MSL	CITY DATUM
1-18	B	1333.6	146.2

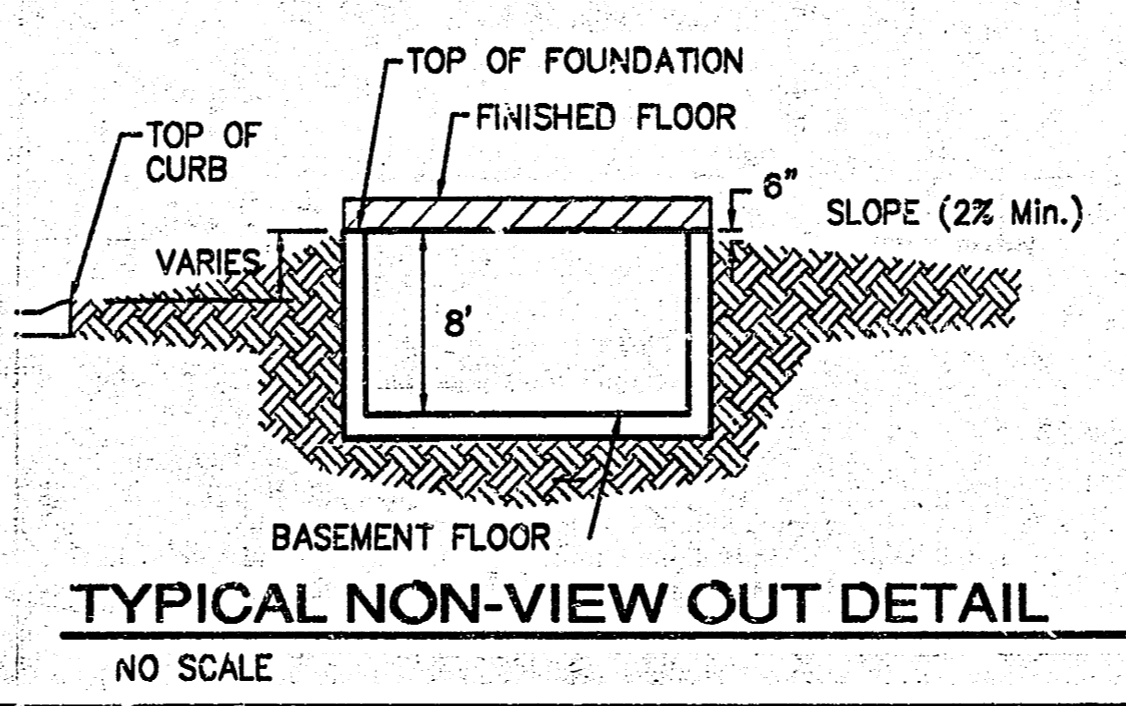

Baughman Rio Vista Estates 4th Addition
Grading Plan
 Wichita, Kansas

Baughman Company, P.A. 315 Elm & Walnut, KS 67211 ENGINEERING | SURVEYING | PLANNING | LANDSCAPE ARCHITECTURE

PROJECT NUMBER	DESIGN	BLO	MWS
REVIEWS	APPROVED	DATE	08/05
	SCALE	Noted	
	SHEET		

1 OF 1

R:\GRADE\Rio Vista 4th\Grade_good.dwg