
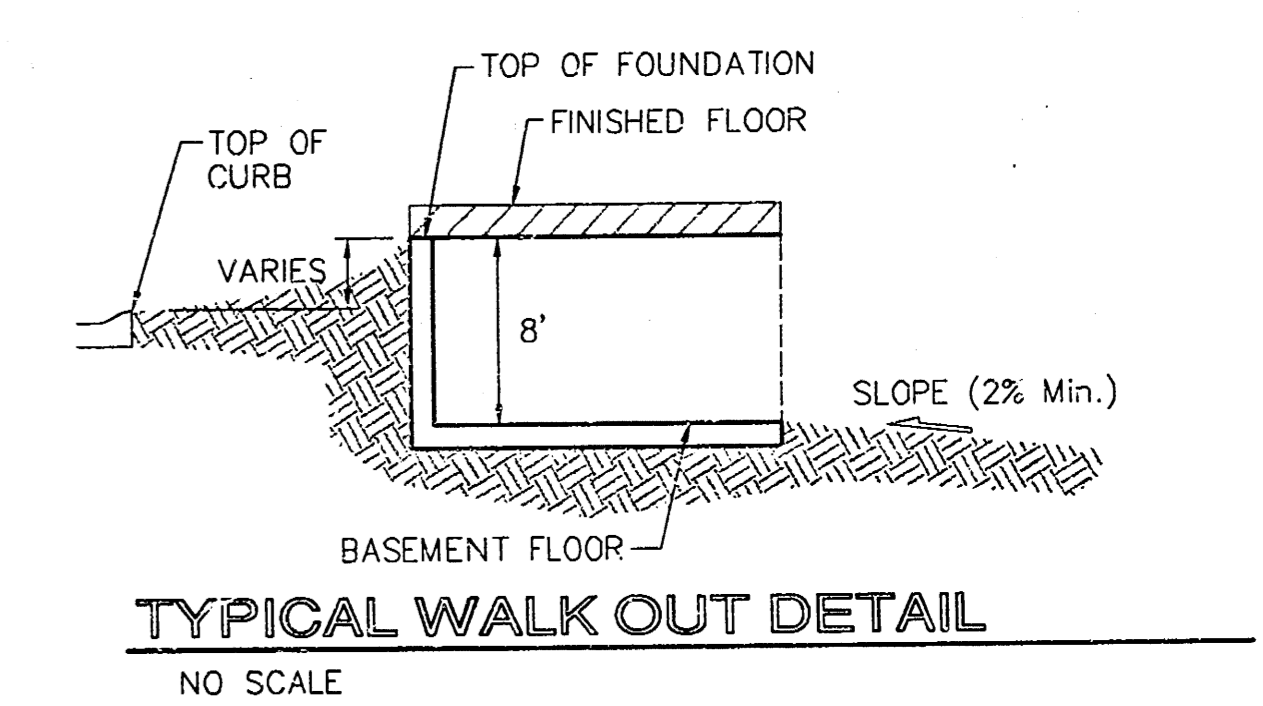


BENCHMARK:
 *10" Cut on Top of Curb, North Side Siefkas, NW of
 Center Line of Siefkas Ct., Shadbrook Meadow
 Addition.
 Elev. = 135.19 City Datum
 (1322.59 NGVD)

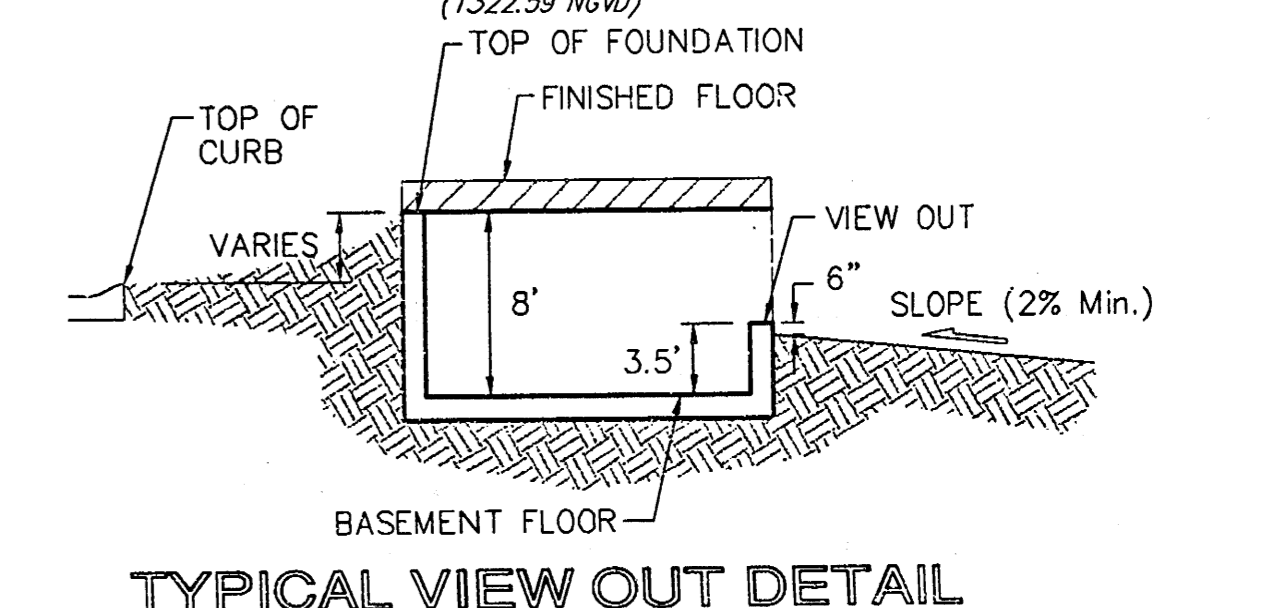

NOTES:
 Proposed Top of Foundation Elevations Are Shown On
 Plans. Contractor to Set Finished Floor Elevations.
 All Street Elevations Shown on Plans Are for Top of
 Curb (Full-Height).
 This Grading Plan is Designed with View-Outs.
 Elevations Shown at Rear of House (XXX V.O.)
 Lot dimensions have been omitted on this plan,
 refer to the recorded plat for this information.

**APPROVED
 DRAINAGE PLAN**

REVISED 1/14/04-AGC
 REVISED 12/31/03-SCL

**SHOAL CREEK 2ND ADDITION
 GRADING PLAN**
 WICHITA, KANSAS

BAUGHMAN COMPANY P.A.
 ENGINEERING, SURVEYING, & PLANNING
 316-292-7271 • 315 ELLIS • WICHITA, KANSAS 67211

DESIGN SCL	DRAWN SCL	APPROVED	DATE 04/15/03	SCALE NOTED	SHEET 1
					OF 1

12 2:00 PM 04/15/03
 14 JAN 2004