


STERLING FARMS 3RD ADDITION
TO WICHITA, SEDGWICK COUNTY, KANSAS

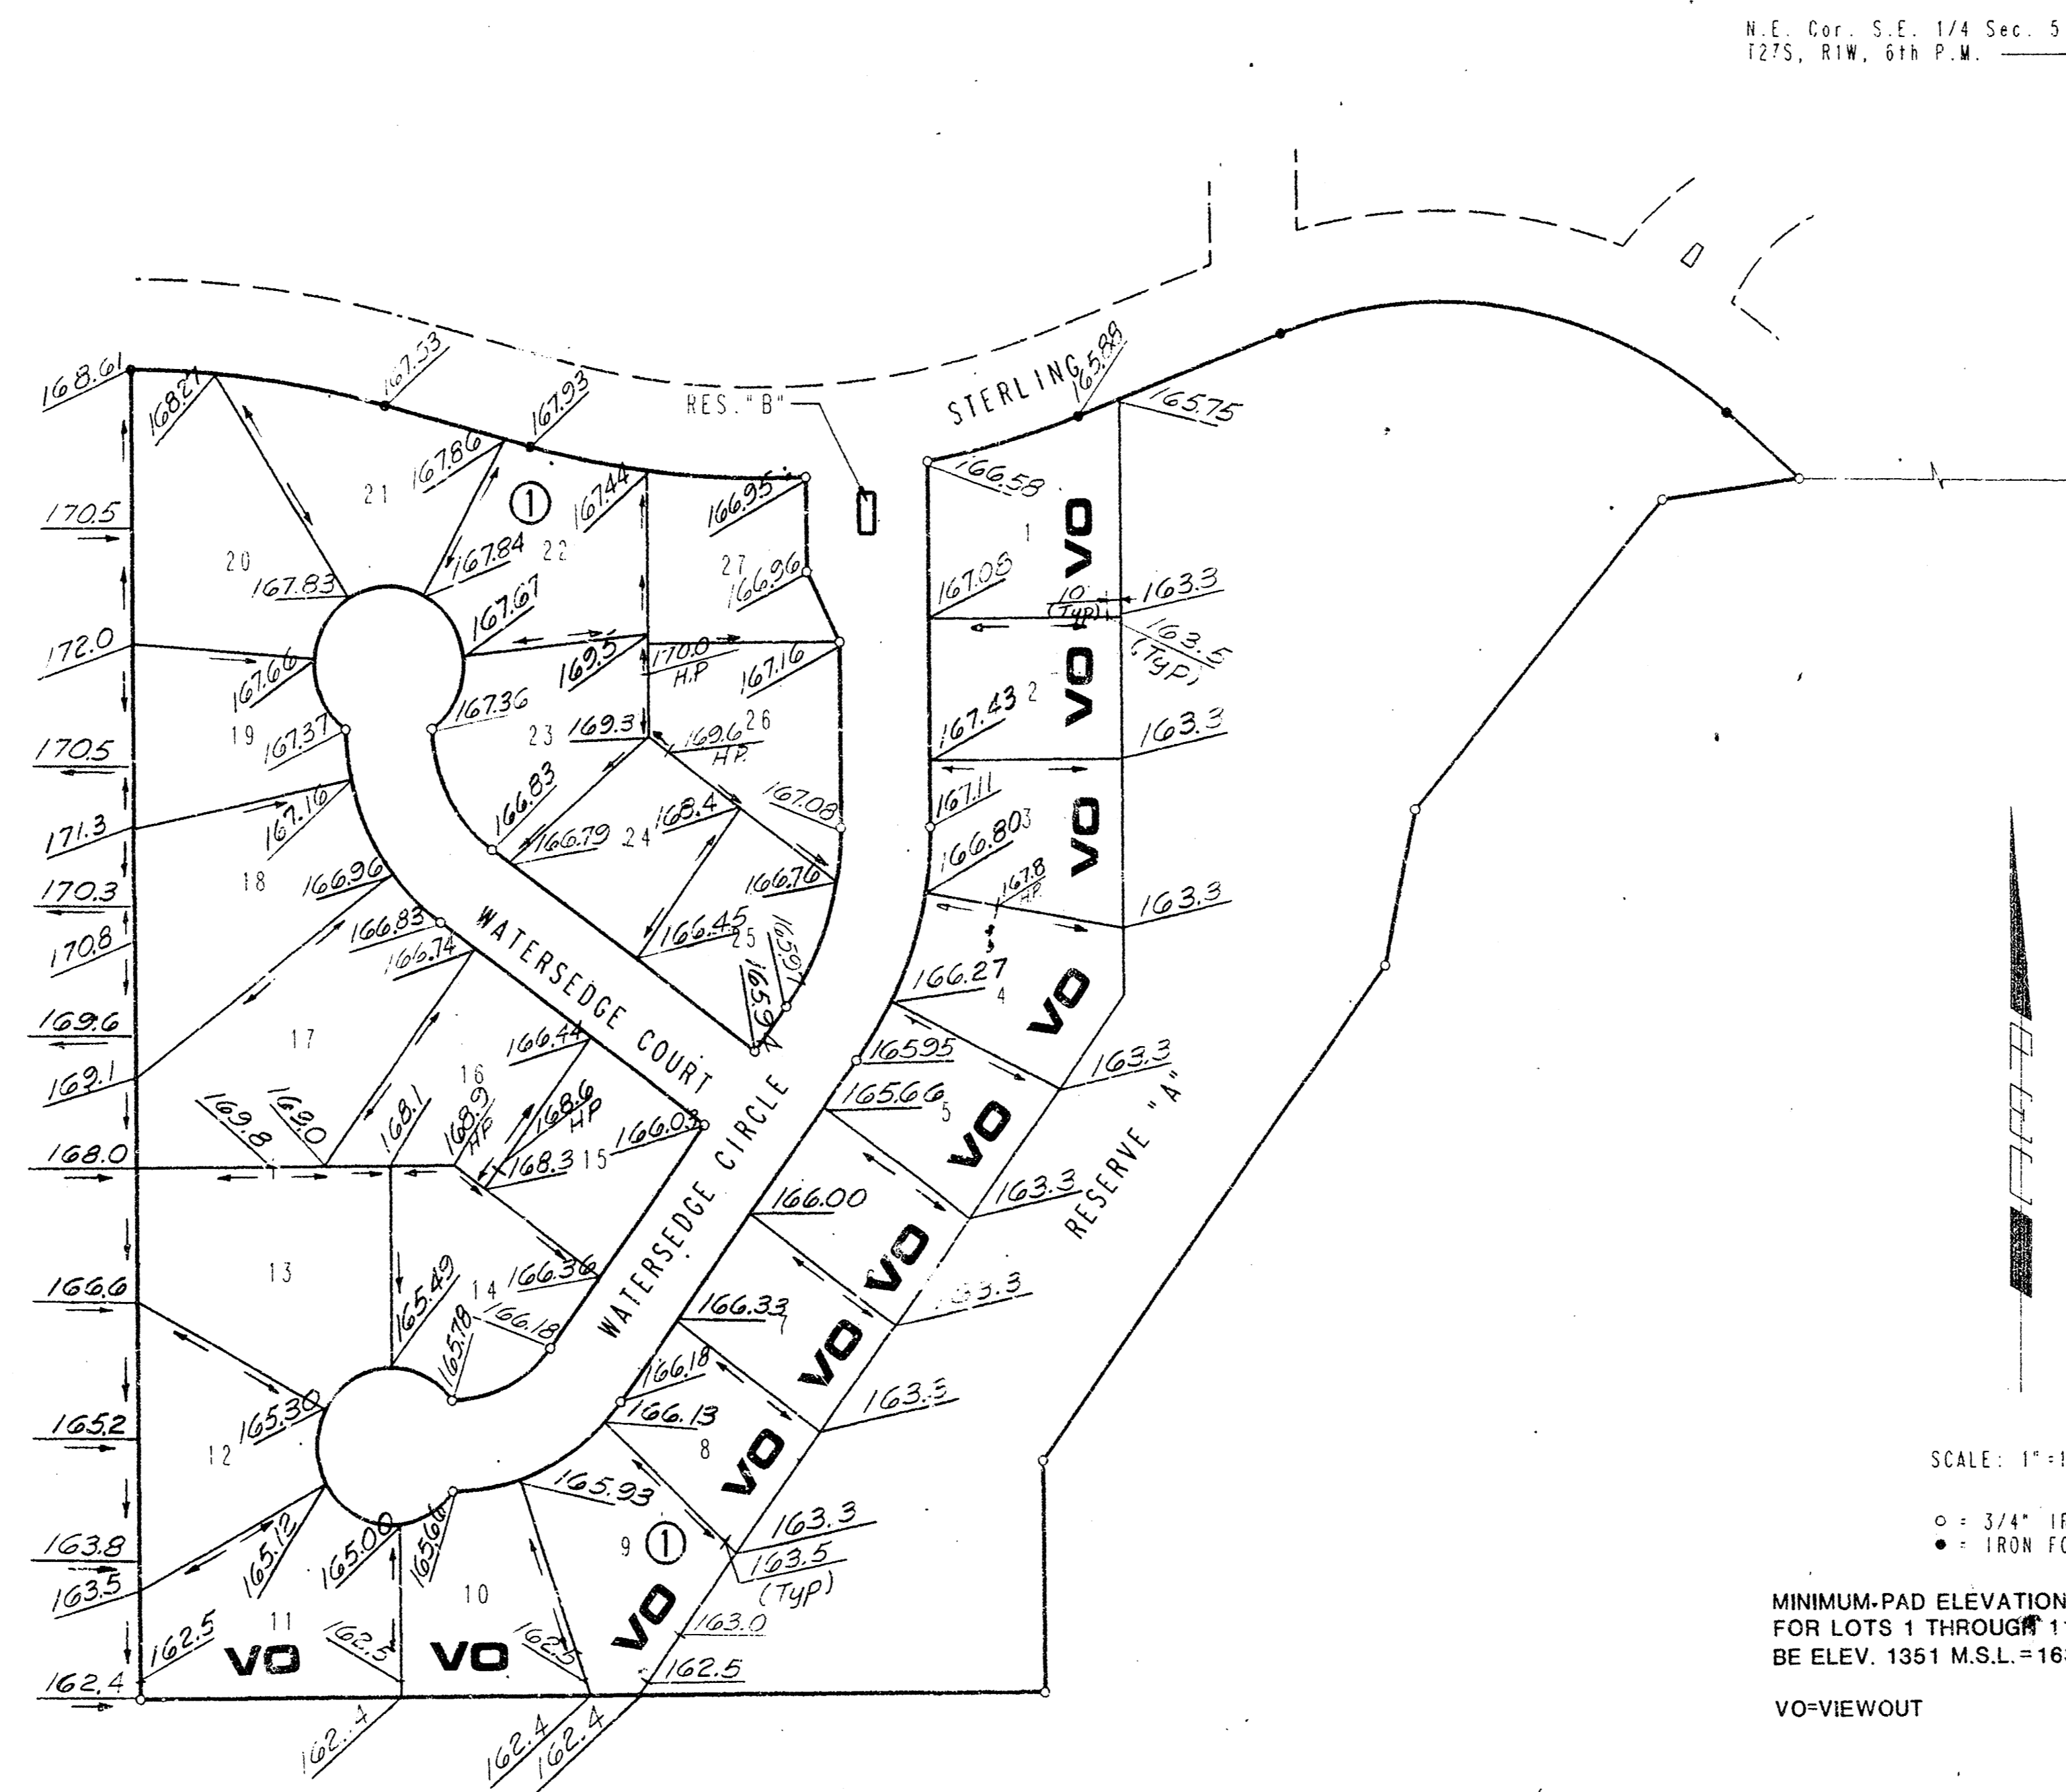

**APPROVED
DRAINAGE PLAN**

STERLING FARMS 3RD

Revised 6/21/93

DETAILED DRAINAGE PLAN

PLAT CASE MARKED TO NOV 93

192 B

FILMED FROM THE BEST
AVAILABLE COPY