


BENCHMARK:
 "□" cut in top of curb on the
 south side of Central Park, 10'
 east of the end of pavement.
 Elev. = 172.94

SCALE: 1"=60'

NOTE:
 Proposed top of foundation and minimum
 view-out elevations are shown on plans.
 Contractor to set finish floor elevation.
 All street elevations shown on plans
 are for top of curb (full height).
 View-out elevations are denoted as
 XXX.V.O.

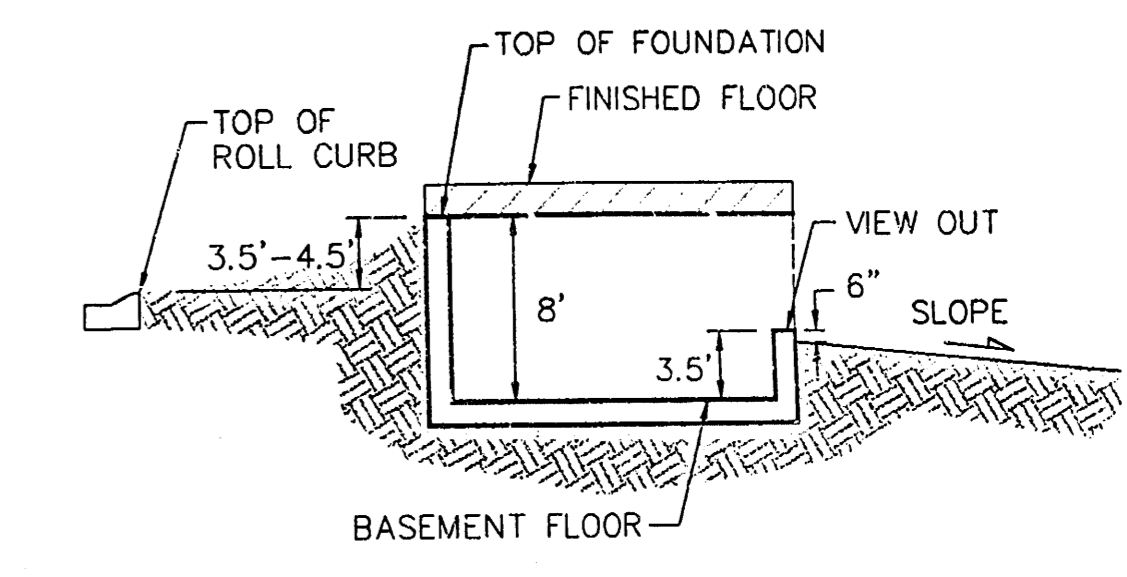

TYPICAL VIEW OUT
 NO SCALE

**APPROVED
 DRAINAGE PLAN**

Revised 10-31-01 By TWS Per BP

**WEST RIDGE ESTATES - PHASE 2
 GRADING PLAN**
 WICHITA, KS

BAUGHMAN COMPANY P.A.
 ENGINEERING, SURVEYING, & PLANNING
 318-262-7277 • 318 ELLIS • WICHITA, KANSAS 67211

PROJECT NUMBER: _____ SHEET _____

DESIGN BP	DRAWN TMG	APPROVED	DATE	SCALE Noted	OF
--------------	--------------	----------	------	----------------	----

