


WILLOWBEND NORTH ESTATES ADDITION


AN ADDITION TO WICHITA, SEDGWICK COUNTY, KANSAS



MINIMUM PAD ELEVATIONS (LOWEST OPENINGS)			
LOT	BLOCK	ELEVATION (CITY DATUM)	ELEVATION (USGS)
20	1	191.0	1378.4
21	1	191.0	1378.4
22	1	191.0	1378.4
23	1	191.0	1378.4
2	5	191.0	1378.4
4	5	191.0	1378.4

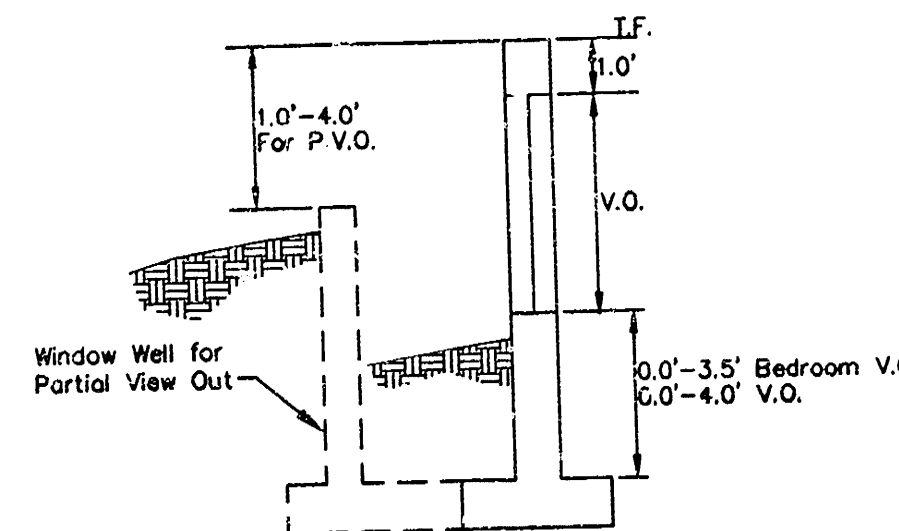

VIEW OUT & PARTIAL VIEW OUT DETAIL

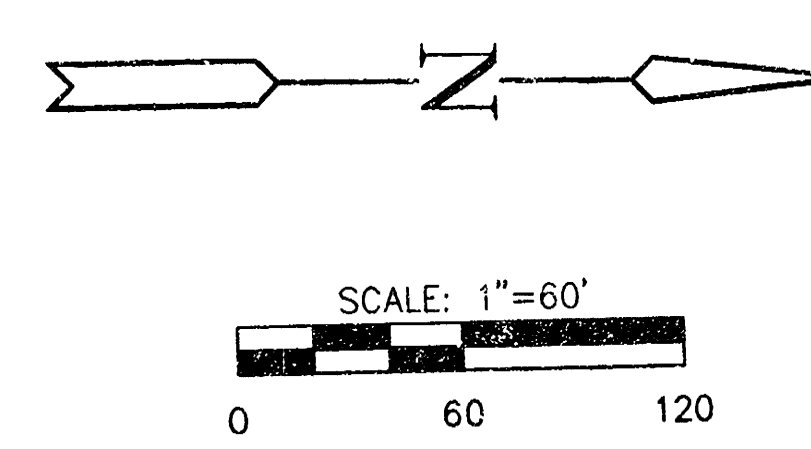

LEGEND

- VO VIEW OUT
- WO WALK OUT
- PVO PARTIAL VIEW OUT
- PWO PARTIAL WALK OUT
- NO VO NO VIEW OUT

**APPROVED
DRAINAGE PLAN**



MID-KANSAS ENGINEERING
CONSULTANTS, INC.
411 N. WEBB ROAD
WICHITA, KS. 67206
316-684-9600

WILLOWBEND NORTH ESTATES ADDITION
PROJECT NAME

GRADING PLAN
SHEET TITLE

DESIGN BY: GJA	DRAWN BY: RLA	CHECKED BY: GJA
DATE: OCT 1999	PROJECT NO.: 99054 GRADING1	SHEET NO.: 1 / 1

PLAT CANCELED 17 NOV 1999