


MINIMUM PAD ELEVATIONS
(LOWEST OPENINGS)

LOTS	BLOCK	ELEVATION (CITY DATUM)	ELEVATION (USGS)
1-6	1	161.6	1349.0
7-12	1	162.6	1351.0

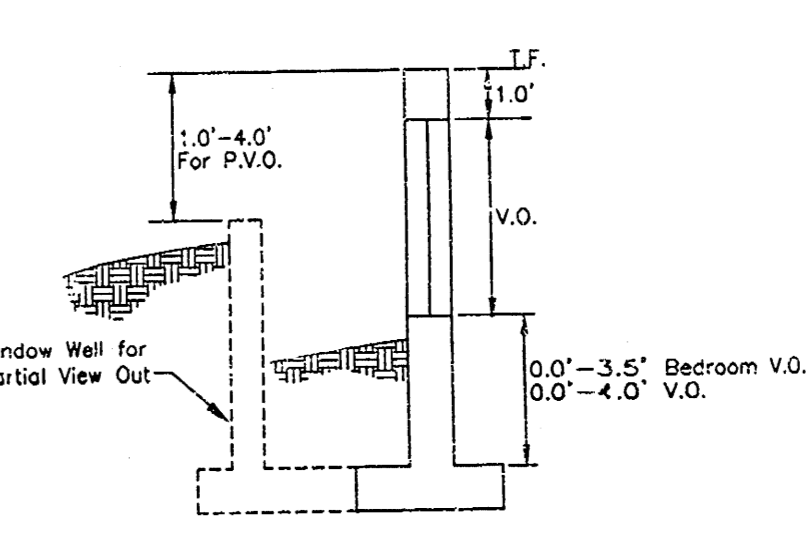

VIEW OUT & PARTIAL VIEW OUT DETAIL

- LEGEND**
- VO VIEW OUT
 - WO WALK OUT
 - PVO PARTIAL VIEW OUT
 - PWO PARTIAL WALK OUT
 - NO VO NO VIEW OUT

**APPROVED
DRAINAGE PLAN**

ACTUAL USGS 071587.PHASE2.DWG 10/13/10 10:10 1999

WOODLAND LAKES ESTATES 2nd ADD.
PROJECT NAME

GRADING PLAN PHASE 2
SHEET TITLE

MID-KANSAS ENGINEERING CONSULTANTS, INC.
411 N. WERNER ROAD
WICHITA, KS 67204
316-684-9600

DATE: **AUG 1999**

DESIGNED BY: **CHS, CLA**

DRAWN BY: **LBW**

CHECKED BY: **JSB**

DATE: **08/19/99**

JOB NO.: **X X X**

SHEET NO.: **1**