




BENCHMARK

- BM#1** - "d" cut on East end of North headwall of RCB, 31' East and 11' North of the Center of Section 27, Township 27 South, Range 2 East. Elev.=1340.58 NGVD 159.18 City Datum
- BM#2** - T-post on Southwest corner of Zella and Lincoln, 5' Southwest of the Northeast corner of Reserve A. Elev.=1340.415 NGVD 153.015 City Datum
- BM#3** - T-post on Southwest corner of Glenmoor and Lincoln, 5' Southwest of the Northeast corner of Reserve B. Elev.=1338.37 NGVD 150.97 City Datum
- BM#4** - T-post 5' North of the Southwest corner of Lot 13, Block 4. Elev.=1329.635 NGVD 142.235 City Datum
- BM#5** - T-post 5' North of the Southeast corner of Lot 4, Block 3. Elev.=1340.255 NGVD 152.655 City Datum
- BM#6** - T-post 5' West of the "East" corner of Lot 4, Block 2. Elev.=1339.135 NGVD 151.735 City Datum
- BM#7** - T-post 5' East of the Northwest corner of Lot 18, Block 2. Elev.=1342.695 NGVD 155.295 City Datum
- BM#8** - T-post 5' Northeast of the Southwest corner of Lot 12, Block 2. Elev.=1338.12 NGVD 150.72 City Datum
- BM#9** - Railroad spike in West side of 24" tree on Northeast corner of 127th Street East and Zimmerly St. East of the centerline of 127th Street East and on the North line of Zimmerly extended. Elev.=1329.72 NGVD 142.32 City Datum

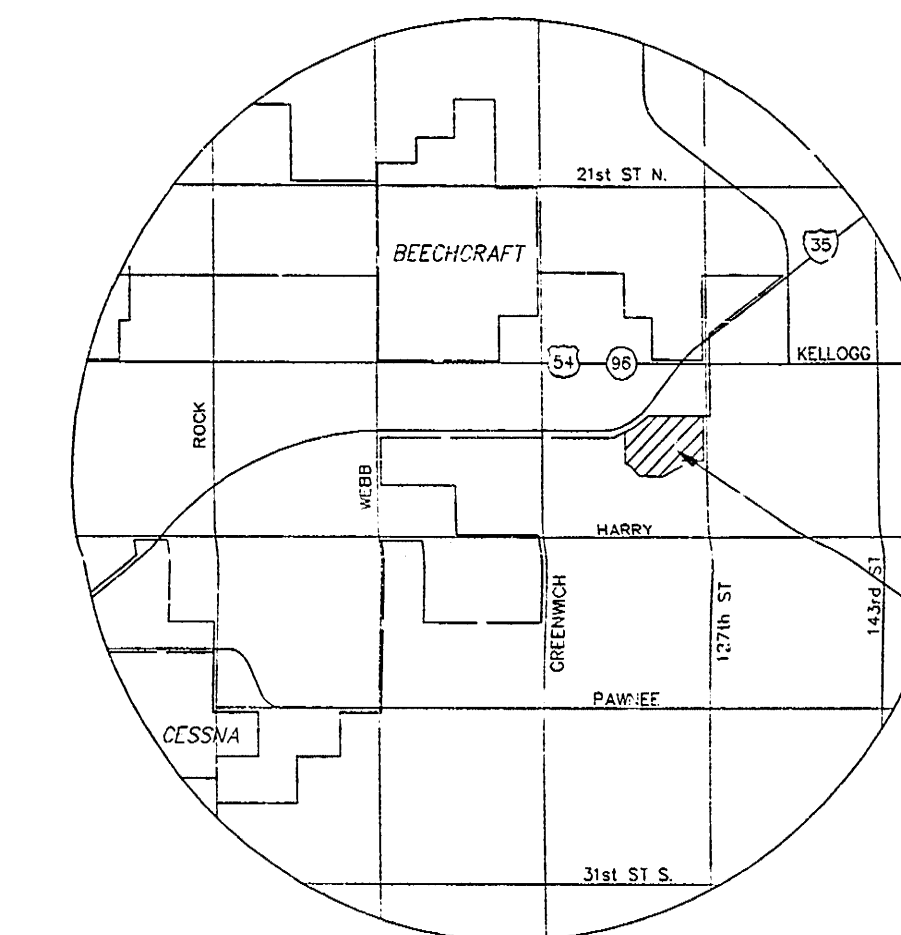


VICINITY MAP

WOODLAND LAKES ESTATES THIRD ADDITION				WOODLAND LAKES ESTATES FOURTH ADDITION			
LOT		MINIMUM PAD ELEVATIONS (LOWEST OPENINGS)		LOT		MINIMUM PAD ELEVATIONS (LOWEST OPENINGS)	
		ELEVATION (CITY DATUM)	ELEVATION (USGS)			ELEVATION (CITY DATUM)	ELEVATION (USGS)
1	1	1342.5	155.1	24	1	1329.5	142.1
2	1	1343.0	155.6	25	1	1330.5	143.1
3	1	1343.0	155.6	26	1	1333.5	146.1
4	1	1343.0	155.6	27	1	1333.5	146.1
1	3	1333.5	146.1	28	1	1333.5	146.1
2	3	1333.0	145.6	29	1	1333.5	146.1
3	3	1332.3	144.9	30	1	1333.5	146.1
4	3	1331.5	144.1	31	1	1333.5	146.1
5	3	1331.0	143.6	32	1	1333.5	146.1
6	3	1330.5	143.1	33	1	1333.5	146.1
7	3	1330.5	143.1	34	1	1333.5	146.1
8	3	1330.5	143.1	35	1	1333.5	146.1
16	3	1330.5	143.1	36	1	1331.5	144.1
17	3	1331.5	144.1	37	1	1330.5	143.1
26	3	1333.5	146.1				
27	3	1334.0	146.6				
28	3	1335.0	147.6				
31	3	1337.0	149.6				
6	4	1332.5	145.1				
7	4	1331.0	143.6				
8	4	1330.8	143.4				
11	4	1330.5	143.1				
12	4	1330.5	143.1				
13	4	1330.5	143.1				
14	4	1330.5	143.1				
15	4	1330.5	143.1				
16	4	1330.5	143.1				
17	4	1331.0	143.6				
23	4	1326.5	139.1				
24	4	1328.0	140.6				
25	4	1329.5	142.1				
26	4	1329.5	142.1				
27	4	1329.5	142.1				
28	4	1328.0	140.6				


LEGEND

- 6" - CONIFEROUS TREE & DIAMETER
12" - DECIDUOUS TREE & DIAMETER
SH - SIGN
BUSH
EDGE OF TREES
FENCE
SANITARY SEWER MANHOLE
GAS METER
FIRE HYDRANT
WATER VALVE
POWER POLE AND GUY ANCHOR
TVC - TERRACED VIEWOUT
TWO - TERRACED WALKOUT
LOT MAY REQUIRE THICKER FOOTINGS AND/OR ENGINEERED FILL UNDER BASEMENT FLOOR
- TELEPHONE RISER
INLET
STORM SEWER PIPE
WATER LINE
SANITARY SEWER LINE
GAS LINE
TELEPHONE LINE
UNDERGROUND ELECTRIC LINE
OVERHEAD TELEPHONE
OVERHEAD ELECTRIC
UNDERGROUND FIBER OPTIC CABLE
HIGH PRESSURE GAS PIPELINE
SECTION CORRIDOR
PROPERTY CORNER FOUND
BENCHMARK
WALKOUT
VIEWOUT
NO WALKOUT

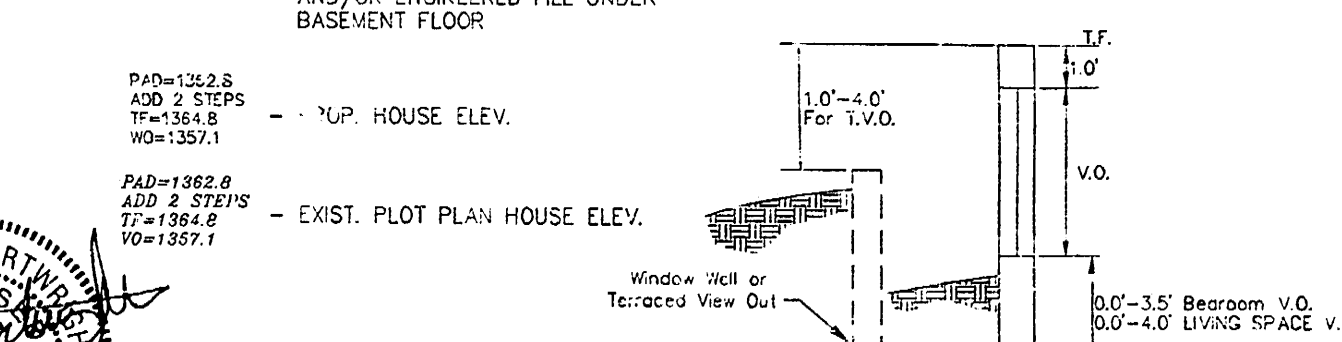

LOT GRADING

APPROVED
DRAINAGE PLAN

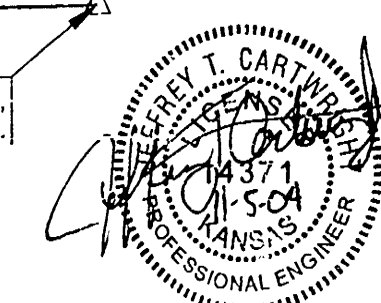

WOODLAND LAKES ESTATES
VIEW OUT & TERRACED VIEW OUT DETAIL