



BAREFOOT BAY OWNERS ASSOCIATION  
 P.O. BOX 48443  
 WICHITA, KS 67201-5443

**LAKE DATA:**  
 STATIC POOL ELEVATION: 131.00 City Datum

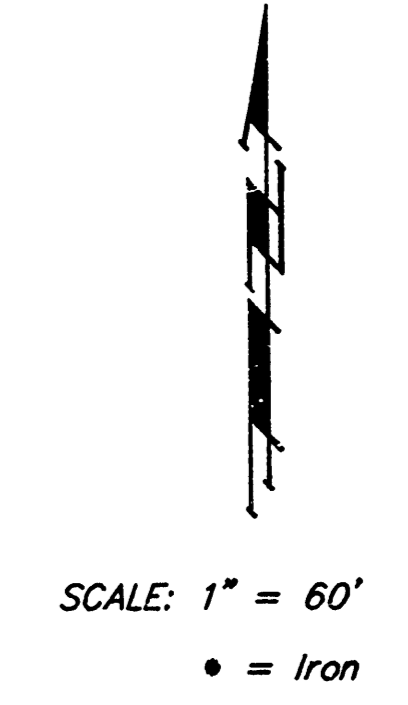

**BENCHMARK:**  
 C.O.W Benchmark located at the SW  
 Cor. of the Intersection of 29th and  
 Ridge Road.  
 Elev. = 139.15 City Datum

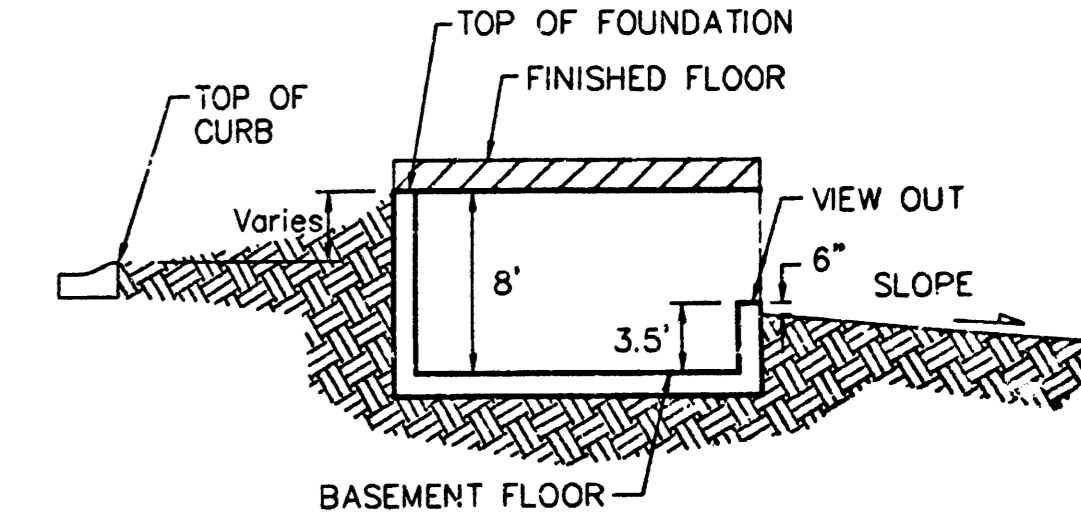

**TYPICAL VIEW OUT:**  
 NO SC...E

**NOTES:**  
 Proposed Top of Foundation Elevations Are  
 Shown On Plans. Contractor to Set Finished  
 Floor Elevations.  
 All Street Elevations Shown on Plans Are for  
 Top of Curb (Full-Height).  
 This Grading Plan is Designed with View-Cuts.  
 Elevations Shown at Rear of House (XX.X V.O.)  
 Are for Minimum Opening.  
 Extra Drop Footings May Be Required on All

MINIMUM BUILDING PAD ELEVATIONS FOR LOWEST OPENING TO THE STRUCTURES		
LOT	BLOCK	ELEVATION
		CITY DATUM
1-8	A	141.0

RICH-MX PRODUCTS, INC.  
 P.O. BOX 7712  
 WICHITA, KS 67277

**BAREFOOT BAY ESTATES**  
**GRADING PLAN**  
 CITY OF WICHITA, KANSAS

**BAUGHMAN COMPANY P.A.**  
 ENGINEERING, SURVEYING, & PLANNING  
 316-262-7271 • 315 ELLIS • WICHITA, KANSAS 67211

PROJECT NUMBER: \_\_\_\_\_ SHEET **1**  
 OF **1**

DESIGN SCL	DRAWN SCL	APPROVED NEW	DATE 12/2000	SCALE NOTES
---------------	--------------	-----------------	-----------------	----------------