


SCALE: 1" = 40'

- = #4 REBAR W/ "BAUGHMAN" CAP (SET)
- × = CROSS (SET)
- ∇ = "V" NOTCH (SET)

BENCHMARK:

"□" Curb Cut Located N.W. of Lot 2, Block 1, Belle Terre South Addition, At the Proposed S.W. Intersection of Kellogg Drive and Willowbrook.
ELEV.=1304.39 M.S.L.

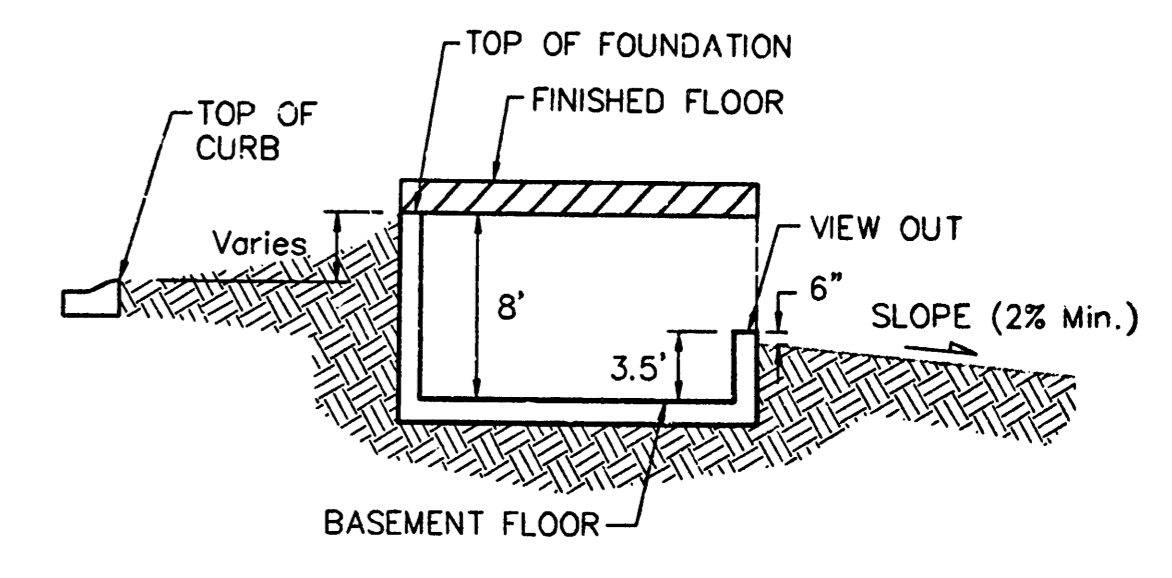

TYPICAL VIEW OUT DETAIL

NO SCALE

NOTES:

Proposed Top of Foundation Elevations Are Shown On Plans. Contractor to Set Finished Floor Elevations.

All Street Elevations Shown on Plans Are for Top of Curb (Roll-Curb).

This Grading Plan is Designed with View-Outs. Elevations Shown at Rear of House (XX.X V.O.)

This Grading Plan is Designed with View-Outs. Elevations Shown at Rear of House (XX.X V.O.)

BELLE TERRE SOUTH 2ND ADDITION
GRADING PLAN
CITY OF WICHITA, SEDGWICK COUNTY, KANSAS

BAUGHMAN COMPANY P.A.
ENGINEERING, SURVEYING, & PLANNING
316-262-7271 • 315 ELLIS • WICHITA, KANSAS 67211

PROJECT NUMBER					SHEET
DESIGN	DRAWN	APPROVED	DATE	SCALE	1
SCL	SCL	NRW	01/04/01	NOTED	1

g:\baughman\city\grd\city.dwg