


SCALE: 1" = 60'  
 • = Iron

NOTE:  
 Proposed top of foundation elevations are shown on plans. Contractor to set finish floor elevation. All street elevations shown on plans are for top of curb (full height). View-out elevations are denoted as XX.X V.O.

BENCHMARK:  
 Top of 1" Iron 12" Deep, W 1/4 Cor., Sec. 26, Twp. 27-S, R-2-W. Elev. = 1396.53 M.S.L. (209.13 City Datum)

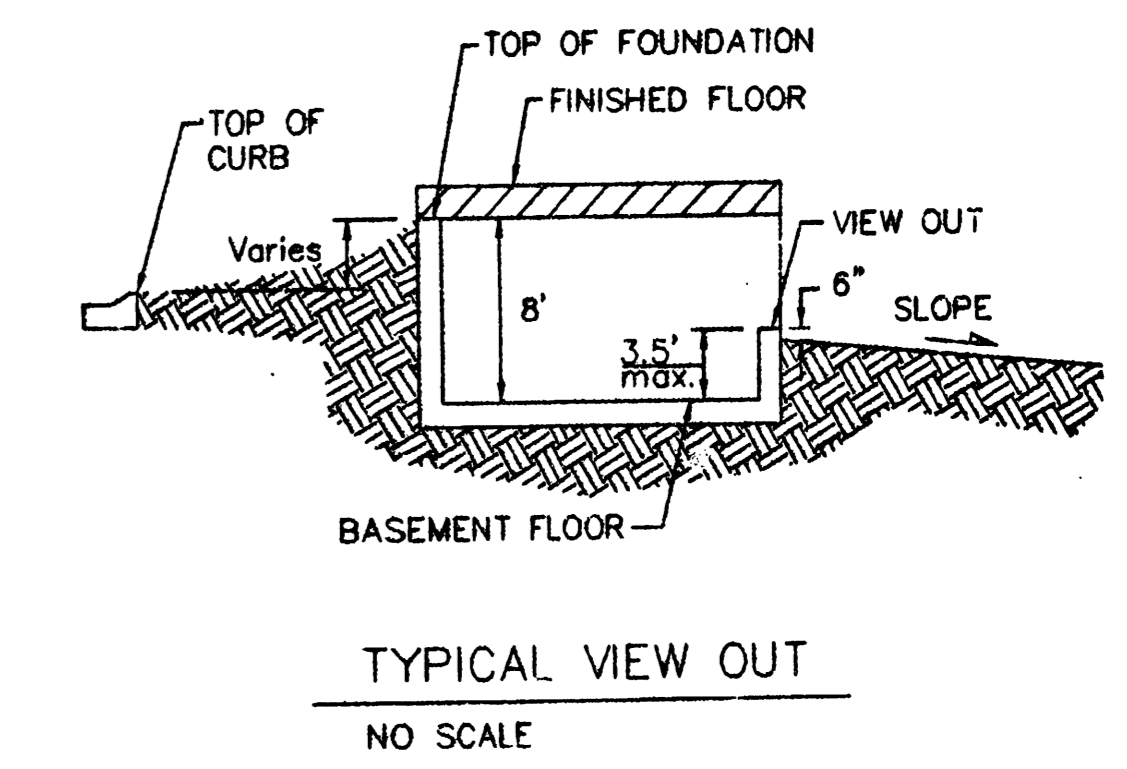

**BUCKHEAD 3RD ADDITION GRADING PLAN**

**BAUGHMAN COMPANY P.A.**  
 ENGINEERING, SURVEYING, & PLANNING  
 316-292-7271 • 315 ELLIS • WICHITA, KANSAS 67211

PROJECT NUMBER		SHEET	
		<b>1</b>	
DESIGN	DRAWN	APPROVED	DATE
DMV	JAK		
SCALE		1" = 60'	

Printed and marked 22 NOV 2000