
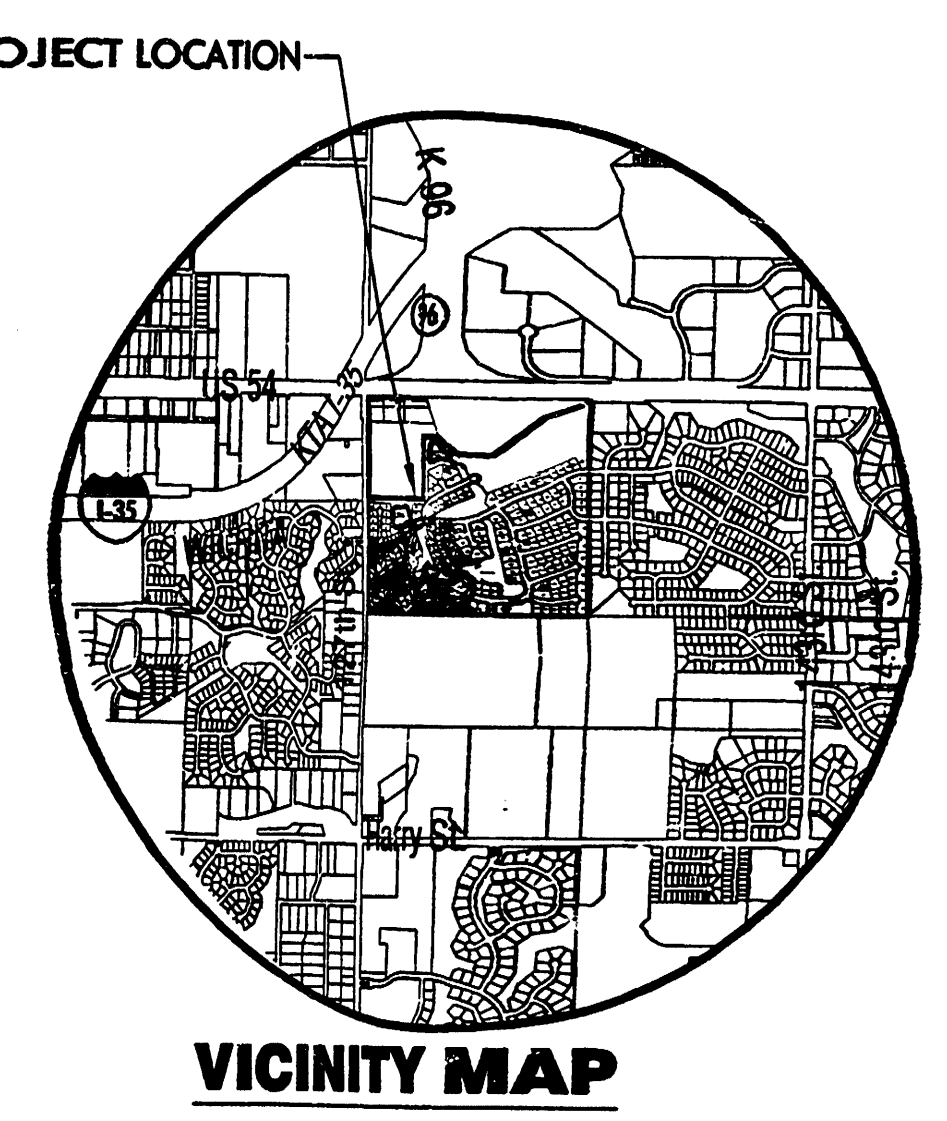


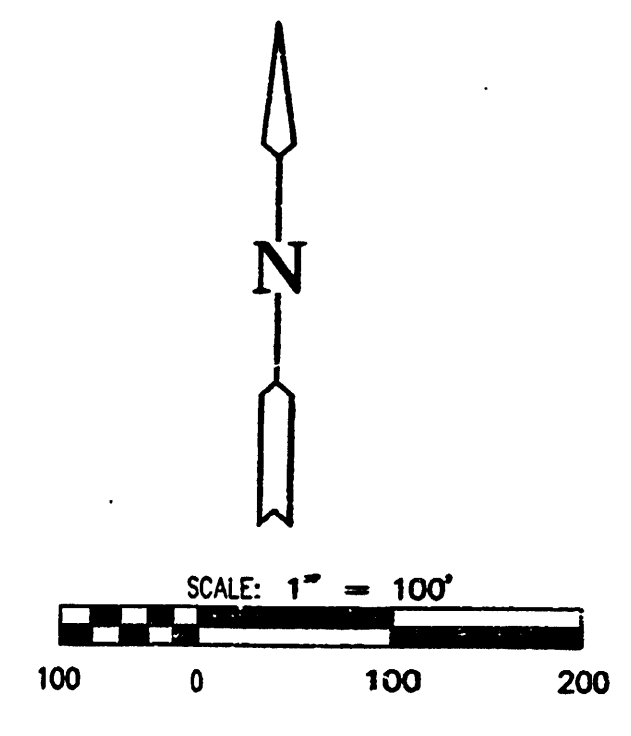

BENCHMARKS

- BM#3 Railroad spike in Southwest face of power pole
South of Kellogg on East Side of 125th Street East,
977' South and 34' East of Northwest Corner
Sec. 26, T. 27 S. R. 2 E.
Elev.=1353.93 (NGVD)
- BM#4 Fence T-post at Northwest corner of property, 40'
East of centerline 127th. And 10' South Kellogg
right away.
Elev.=1360.81 (NGVD)
- BM#5 Fence T-post 10' South and 10' West of Highway
right of way corner, west side of K-96 interchange
and South side of Kellogg, 969' East and 122'
South of Northwest corner Sec. 26, T. 27 S. R. 2 E.
Elev.=1346.25 (NGVD)
- BM#6 Fence T-post 10' South and 10' West of Highway
right of way corner, East Side of K-96 interchange
and South side of Kellogg, 1696' East and 770'
South of the Northwest corner Sec. 26, T. 27 S. R. 2 E.
Elev.=1342.08 (NGVD)
- BM#7 Fence T-post 10' South of South Kellogg right of way
corner, 145' West-Southwest of Northeast property
corner, 135' West and 176' South of the North
Quarter corner of Sec. 26, T. 27 S. R. 2 E.
Elev.=1326.40 (NGVD)

MINIMUM PAD ELEVATIONS (LOWEST OPENINGS)		
LOTS	BLOCK	ELEVATION (CITY DATUM) (NGVD)
4-12	1	156.6 1344.0
13-17	1	151.6 1339.0
18-25	1	147.4 1334.8
26	1	151.6 1339.0
1	3	152.8 1340.2
2	3	151.9 1339.3
3	3	151.0 1338.4
4	3	149.8 1337.2
5	3	148.1 1335.5
6	3	147.0 1334.4
16	3	149.8 1337.2
17	3	150.3 1337.7
18	3	151.0 1338.4
19	3	151.9 1339.3
20	3	152.8 1340.2
6-25	4	138.8 1326.2
1-2	5	137.6 1325.0

LEGEND

- Sec. Corner
- Fed. Prop. Corner
- GAS METER
- SANITARY SEWER MANHOLE
- POWER POLE/GUY ANCHOR
- ELECTRIC BOX
- SIGN
- GATE
- TREES
- EDGE OF TREES
- POLE
- PROP. HOUSE ELEVATION
- FIRE HYDRANT
- WATER VALVE
- WATER METER
- TELEPHONE RISER
- FENCE
- STORM SEWER PIPE
- WATER LINE
- SANITARY SEWER LINE
- GAS LINE
- TELEPHONE LINE
- OVERHEAD ELECTRIC
- EXISTING PLOT PLAN HOUSE ELEV.
- NOVO - NO VIEW OUT
- VO - VIEW OUT
- PVO - PARTIAL VIEW OUT
- TVO - TERRACE VIEW OUT
- TVO - TERRACE WALK OUT

APPROVED
DRAINAGE PLAN

COUNTRY HOLLOW
ADDITION
PROJECT NAME
GRADING
PLAN
DESIGN TITLE

KLA [Signature] SMD/CWJ
DESIGN DRAWN BY
JTC JUNE 2006
CHECKED BY DATE
04429 1/1
JOB NO. SHEET/OF
MKEC
ENGINEERS & ARCHITECTS
CONSULTANTS, INC.
411 N. WEBB ROAD
WICHITA, K.S. 67206
316-684-9600