


LOT GRADING PLAN DEINES ADDITION

WICHITA, SEDGWICK COUNTY, KANSAS

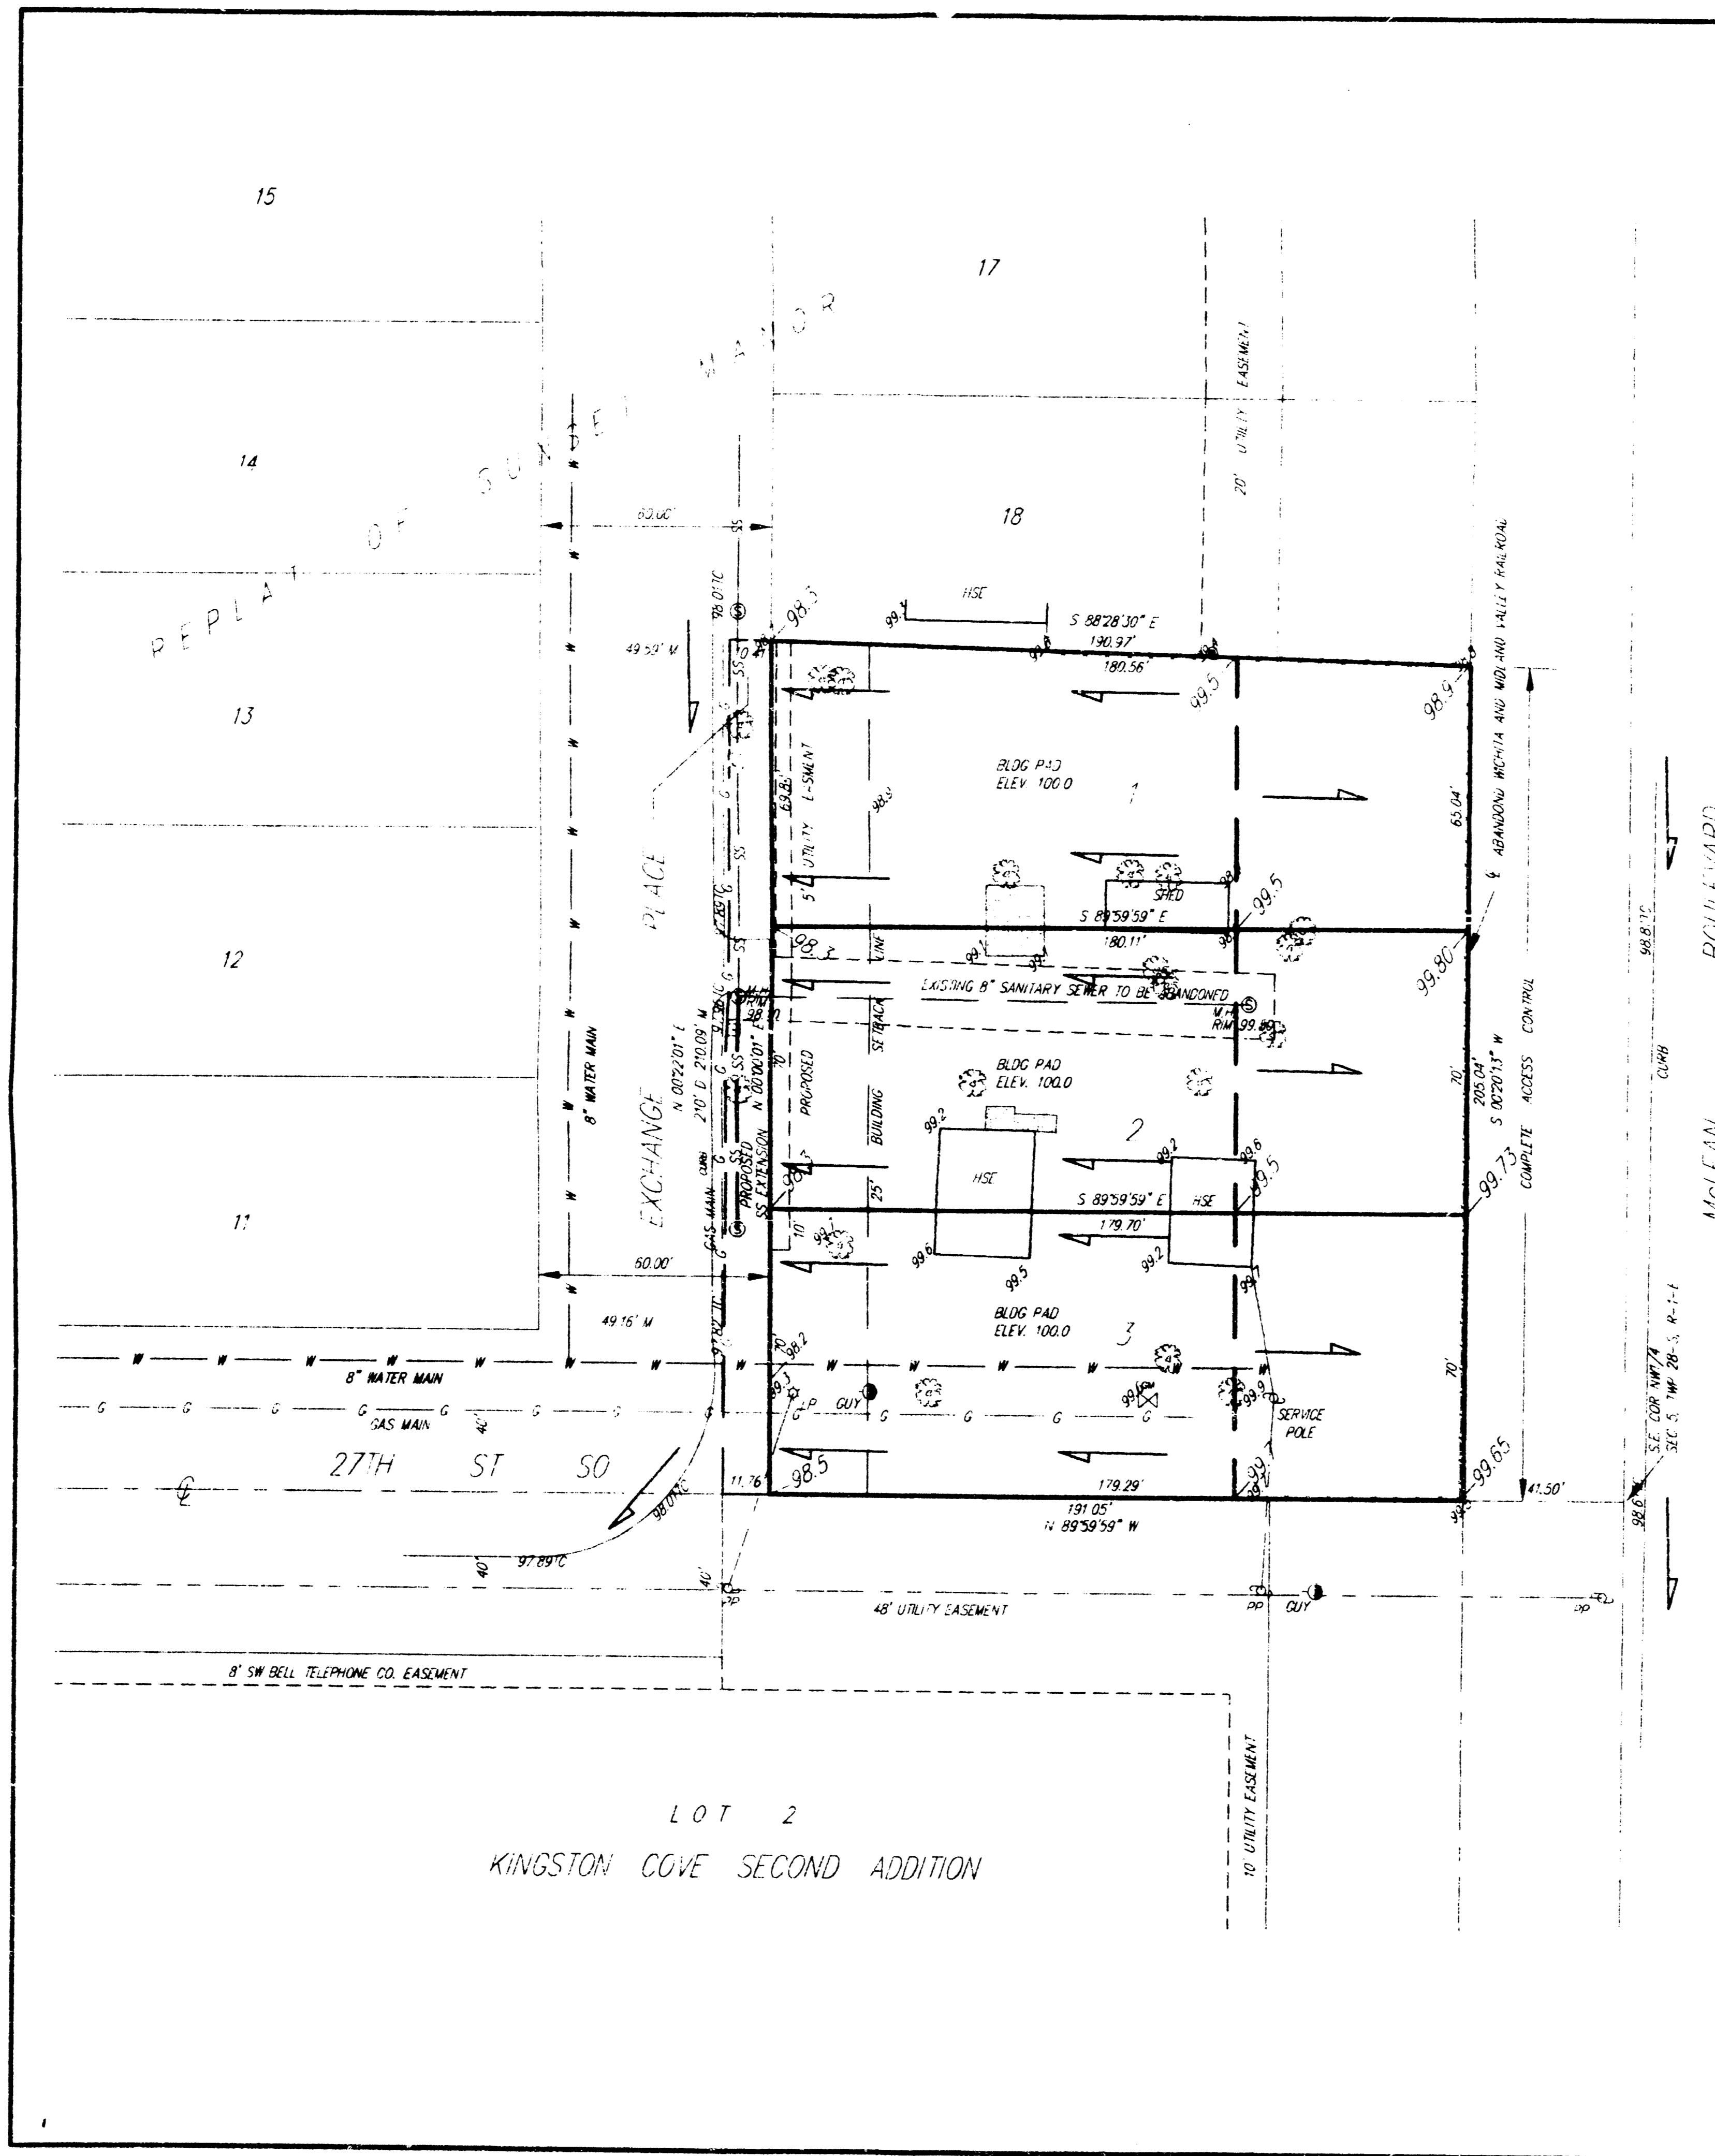

1" = 30'
ELEV = CITY DATUM

BENCH MARK:
RR SPIKE IN P.P. 93.5' W & 22.5' S
OF THE S.E. COR NW1/4 SEC 5,
TWP. 28-S, R-1-E
ELEV = 100.40 CITY DATUM

**APPROVED
DRAINAGE PLAN**

NOTE:
THE EXISTING STRUCTURES ARE TO BE
REMOVED.

DEINES ADDN

No 2+ CARD 16 MAY 1995



SRB 924 NORTH MAIN WICHITA, KANSAS 67203 316-264-8008 FAX 264-4621
SAVOY, RUGGLES & BOHM, P.A.
ENGINEERING & SURVEYING

3-20-95