



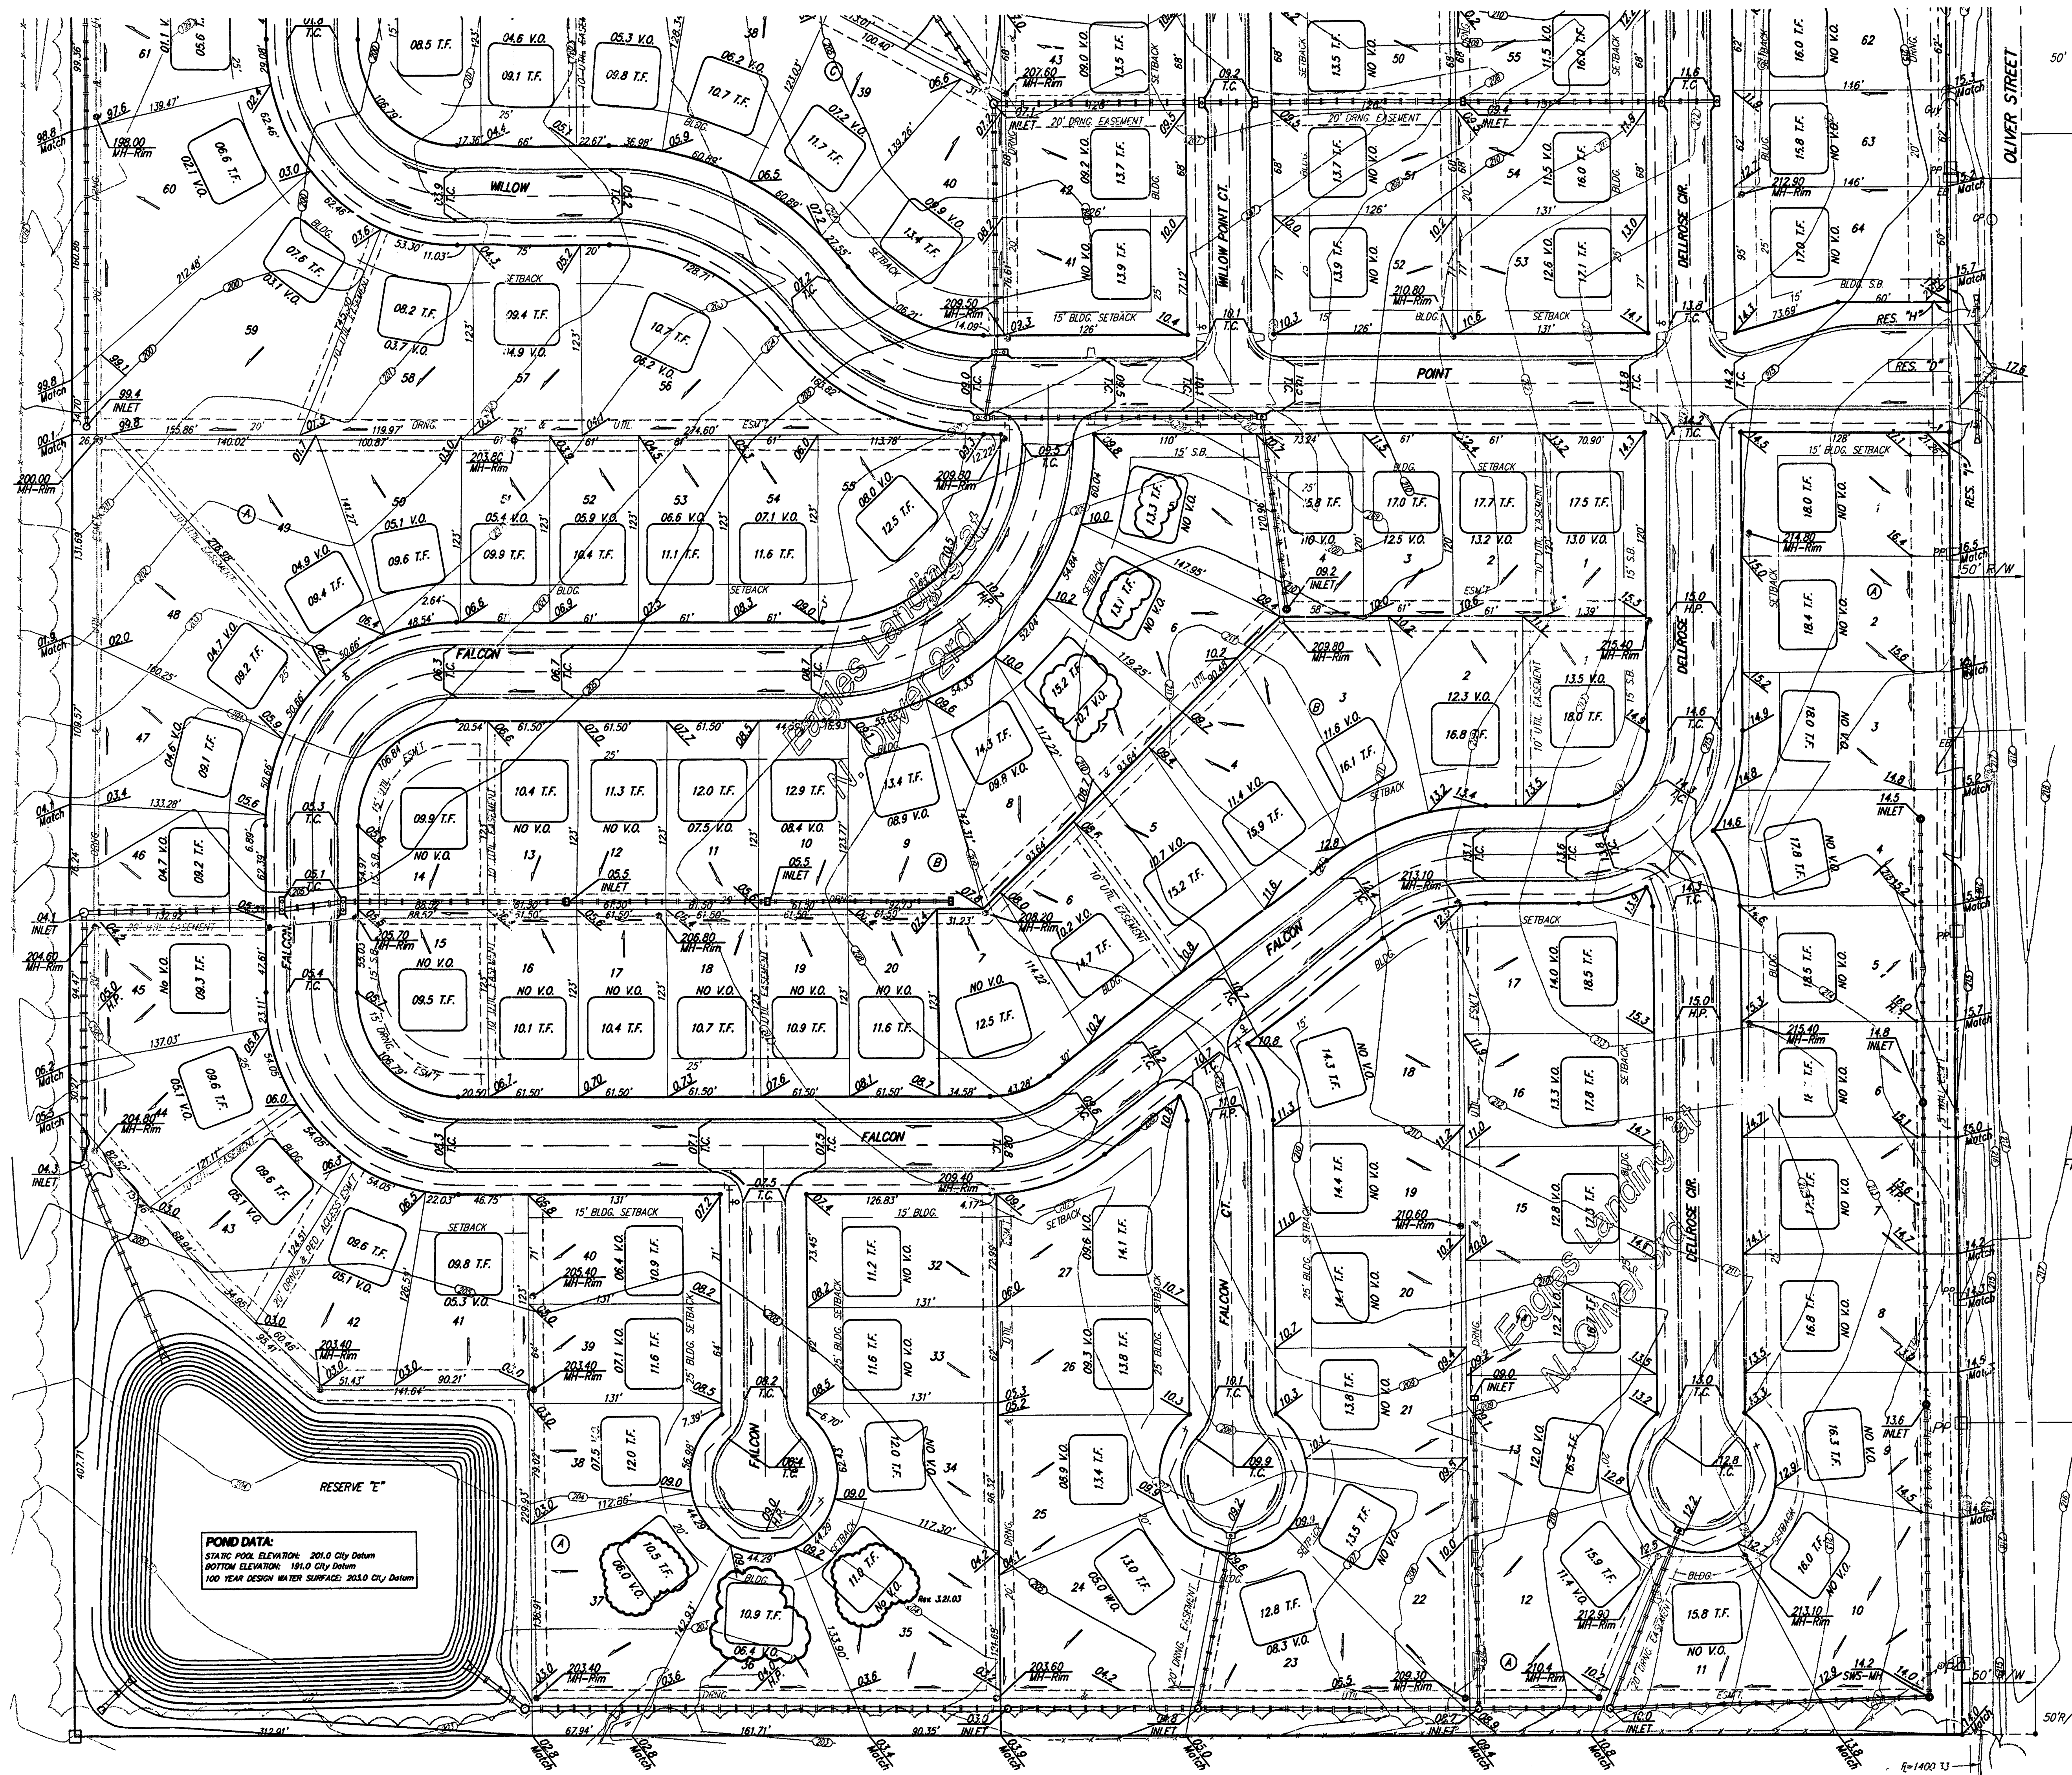


SCALE: 1" = 60'
• = IRON

LOT	BLOCK	ELEVATION	
		CITY DATUM	NGVD
37-39, 41-44	A	205.0	1392.4
28-40, 43-46	C	201.0	1382.4
2	D	207.0	1394.4
3	D	206.0	1393.4
5	D	204.0	1391.4
6	D	203.0	1390.4
7	D	202.5	1389.9
8	D	201.5	1388.9
9	D	201.0	1388.4
10-11	D	200.5	1387.9
12	D	198.0	1385.4
13-17	D	19.5	1383.9
1	E	196.5	1383.9
2	E	200.5	1387.9
3	E	202.5	1389.9
4	E	206.0	1393.4

* EXTRA DEEP FOUNDATION MAY BE REQUIRED

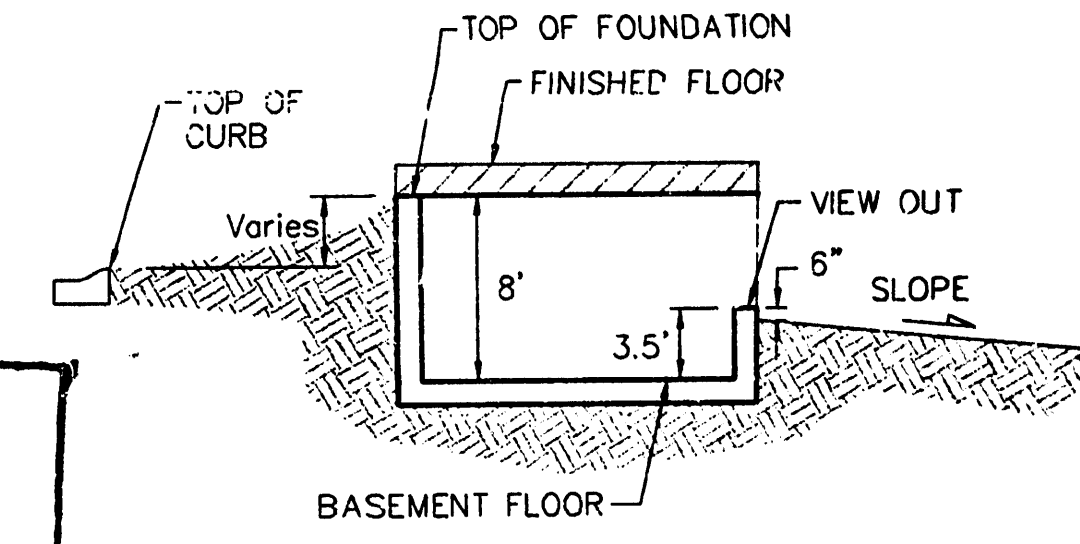

TYPICAL VIEW OUT
NO SCALE

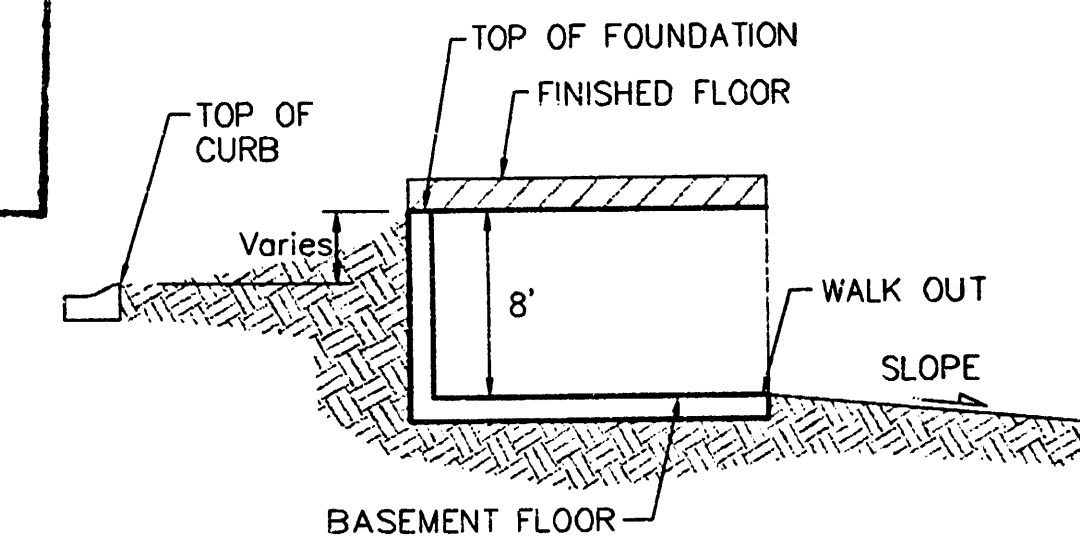

TYPICAL WALK OUT
NO SCALE

REVISED 02/24/04 BY BOT LOT 36A (THE 3RD ADDED) 3RD ADD
REVISED 03/21/03 BY SCL LOT 35A
REVISED 11/21/02 BY BLP
REVISED 10/18/02 BY AEG
REVISED 2/18/02 BY AEG
REVISED 09/11/03 BY BOT LOTS 5-7B

EAGLES LANDING AT NORTH OLIVER 2ND
GRADING PLAN
WICHITA, KANSAS, SEDGWICK COUNTY, KANSAS

BAUGHMAN COMPANY P.A.
ENGINEERING, SURVEYING, & PLANNING
316-282-7271 • 315 ELLIS • WICHITA, KANSAS 67211

PROJECT NUMBER
DESIGN
DRAWN JAK
APPROVED
DATE 1/4/01
SCALE 1" = 60'

SHEET
1
OF
3

KOCH INDUSTRIES, INC.
4520 E. 37TH ST. N.
WICHITA, KS 67220




* EXTRA DEEP FOUNDATION MAY BE REQUIRED




DESIGN	DRAWN JAK	APPROVED	DATE 1/4/01	SCALE 1" = 60'	3
--------	--------------	----------	----------------	-------------------	---

SCALE: 1" = 60'
• = IRON

LOT	BLOCK	ELEVATION	
		CITY DATUM	NGVD
37-39, 41-44	A	205.0	1392.4
28-40, 43-46	C	201.0	1388.4
2	D	207.0	1394.4
3	D	206.0	1393.4
5	D	204.0	1391.4
6	D	203.0	1390.4
7	D	202.5	1389.9
8	D	201.5	1388.9
9	D	201.0	1388.4
10-11	D	200.5	1387.9
12	D	198.0	1385.4
13-17	D	196.5	1383.9
1	E	196.5	1383.9
2	E	200.5	1387.9
3	E	202.5	1389.9
4	E	206.0	1393.4

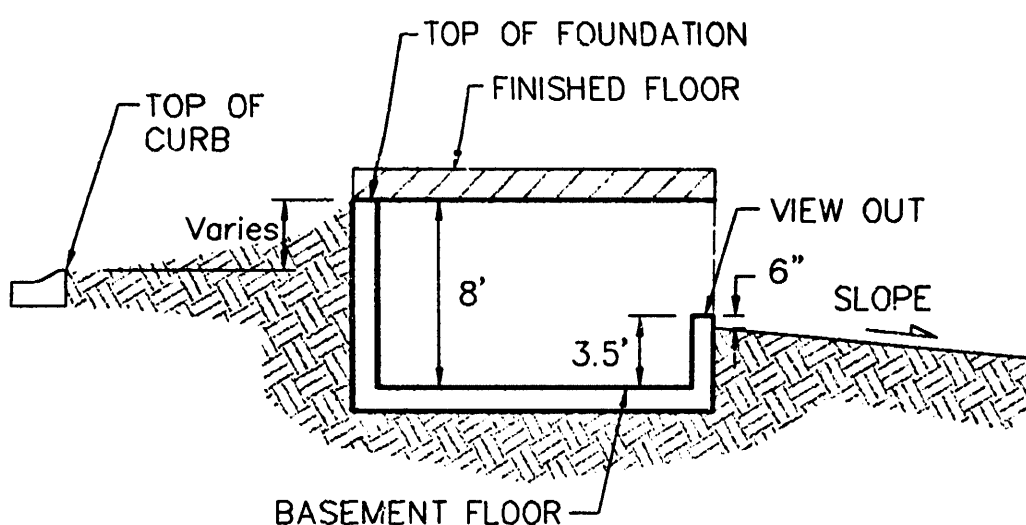

TYPICAL VIEW OUT
NO SCALE

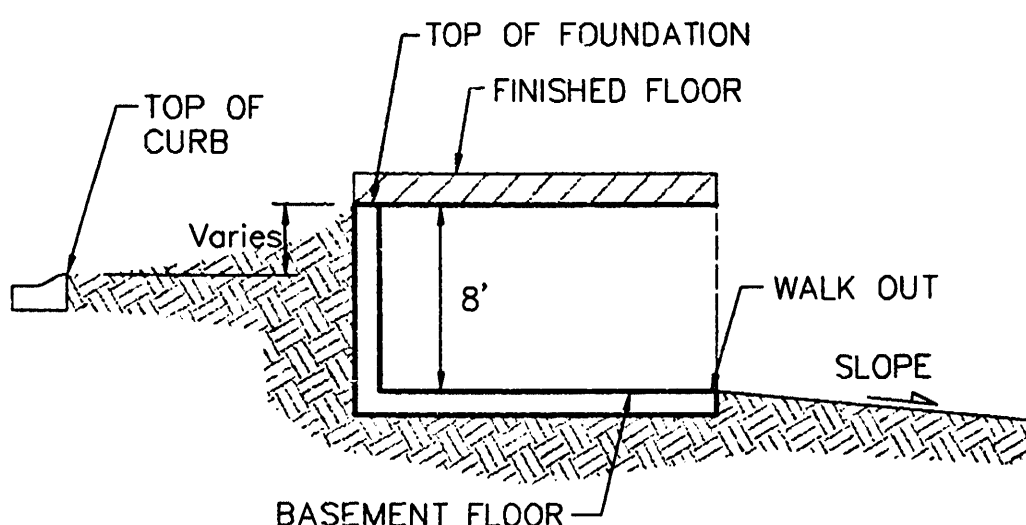

TYPICAL WALK OUT
NO SCALE

REVISED 10/8/02 BY AEG
REVISED 2/16/02 BY AEG

EAGLES LANDING AT NORTH OLIVER 2ND
GRADING PLAN
WICHITA, KANSAS, SEDGWICK COUNTY, KANSAS

BAUGHMAN COMPANY P.A.
ENGINEERING, SURVEYING, & PLANNING
316-262-7271 • 315 ELLIS • WICHITA, KANSAS 67211

PROJECT NUMBER _____ SHEET **3**
OF **3**

DESIGN _____ DRAWN JAK _____ APPROVED _____ DATE 1/4/01 _____ SCALE 1" = 60'

