
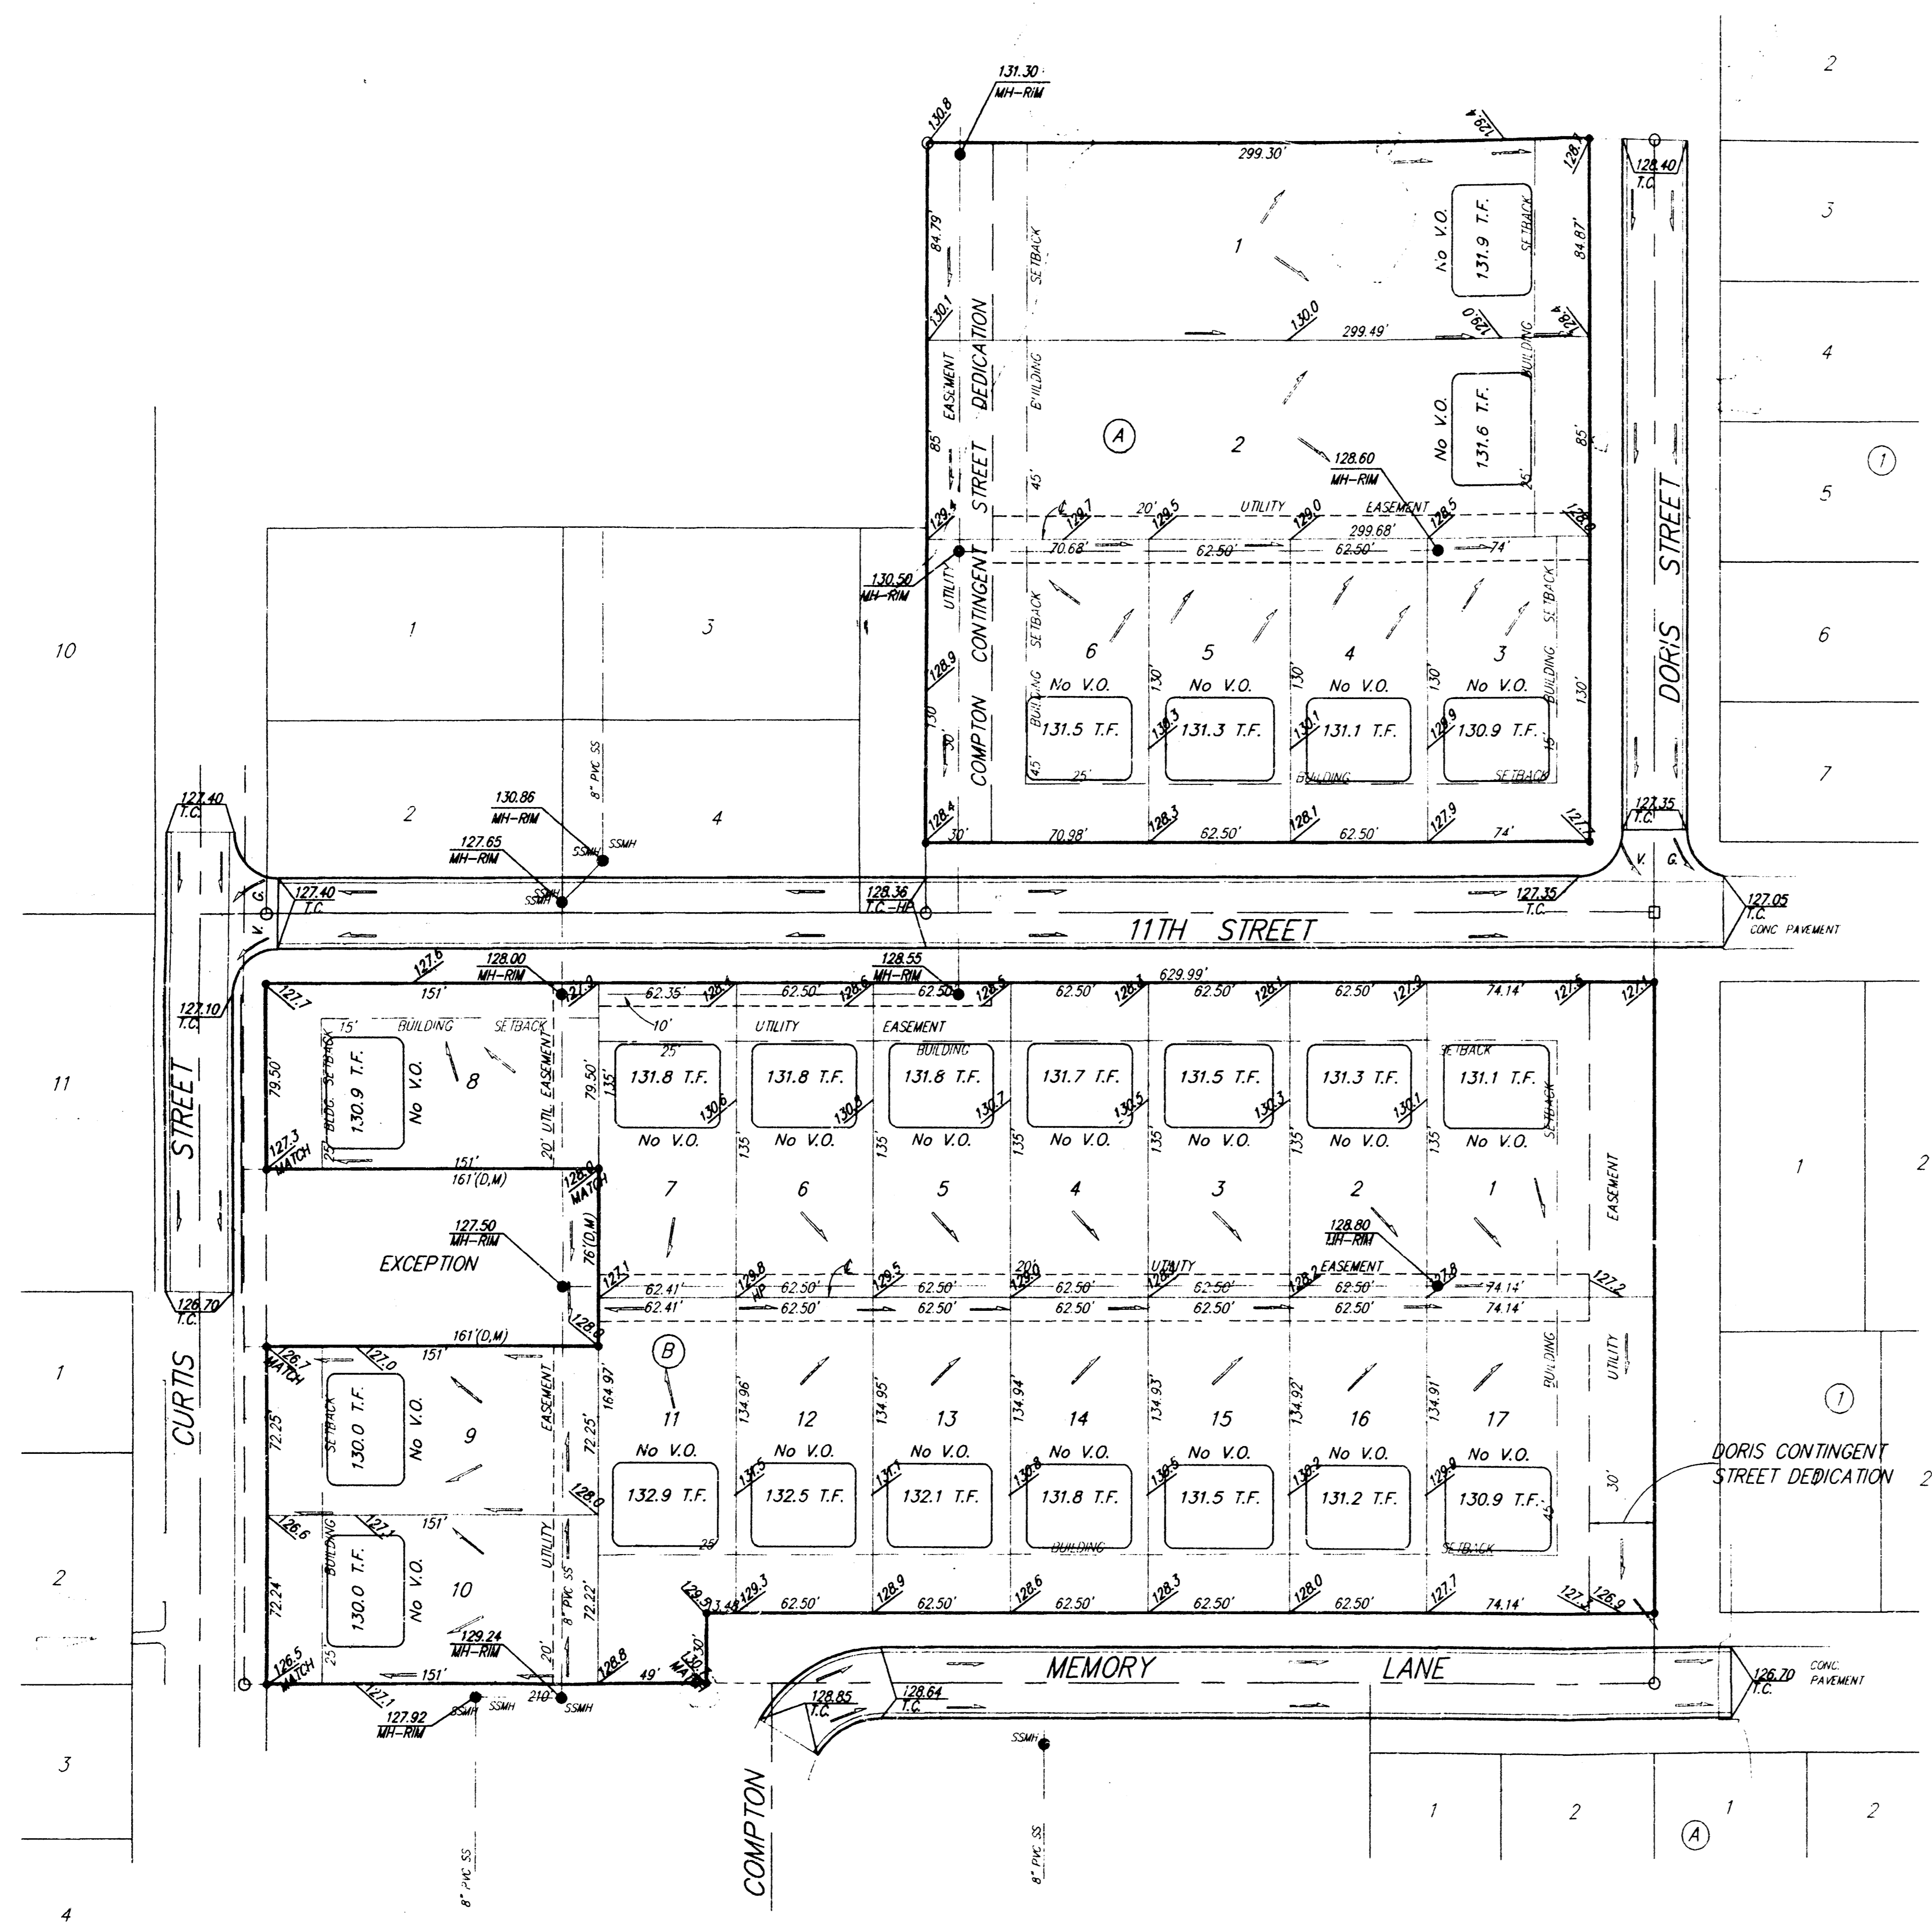



BENCHMARK:
 Curtis & 13th Street
 City of Wichita Benchmark Disk, E of
 Curtis Extended, 2' South of South
 Property Line (235 R/W 21' West of
 Pole Line South Extended 74' North
 Northwest of Street Light Pole 68'
 West of Chainlink Fence Corner.
 Elev. = 129.15 (City Datum)

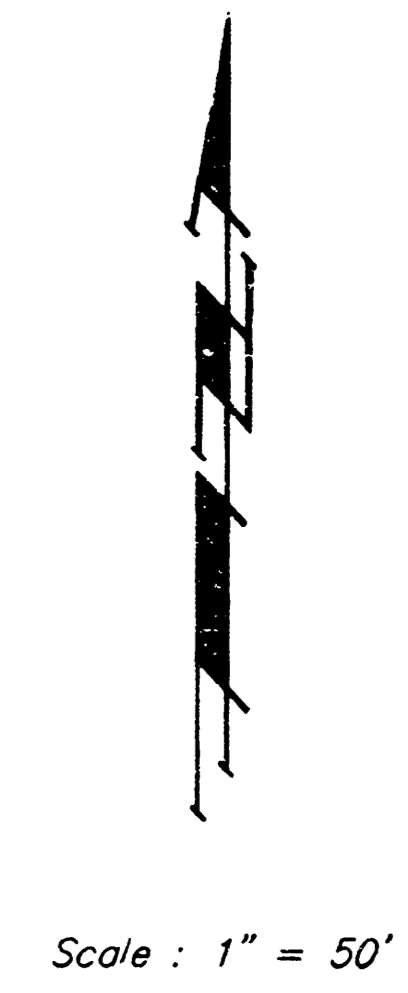

NOTE:
 Proposed top of foundation
 are shown on plans.

 All street elevations shown on plans
 are for top of curb (full height).

 No View-Outs or Walk-Outs May be
 Constructed With This Project.

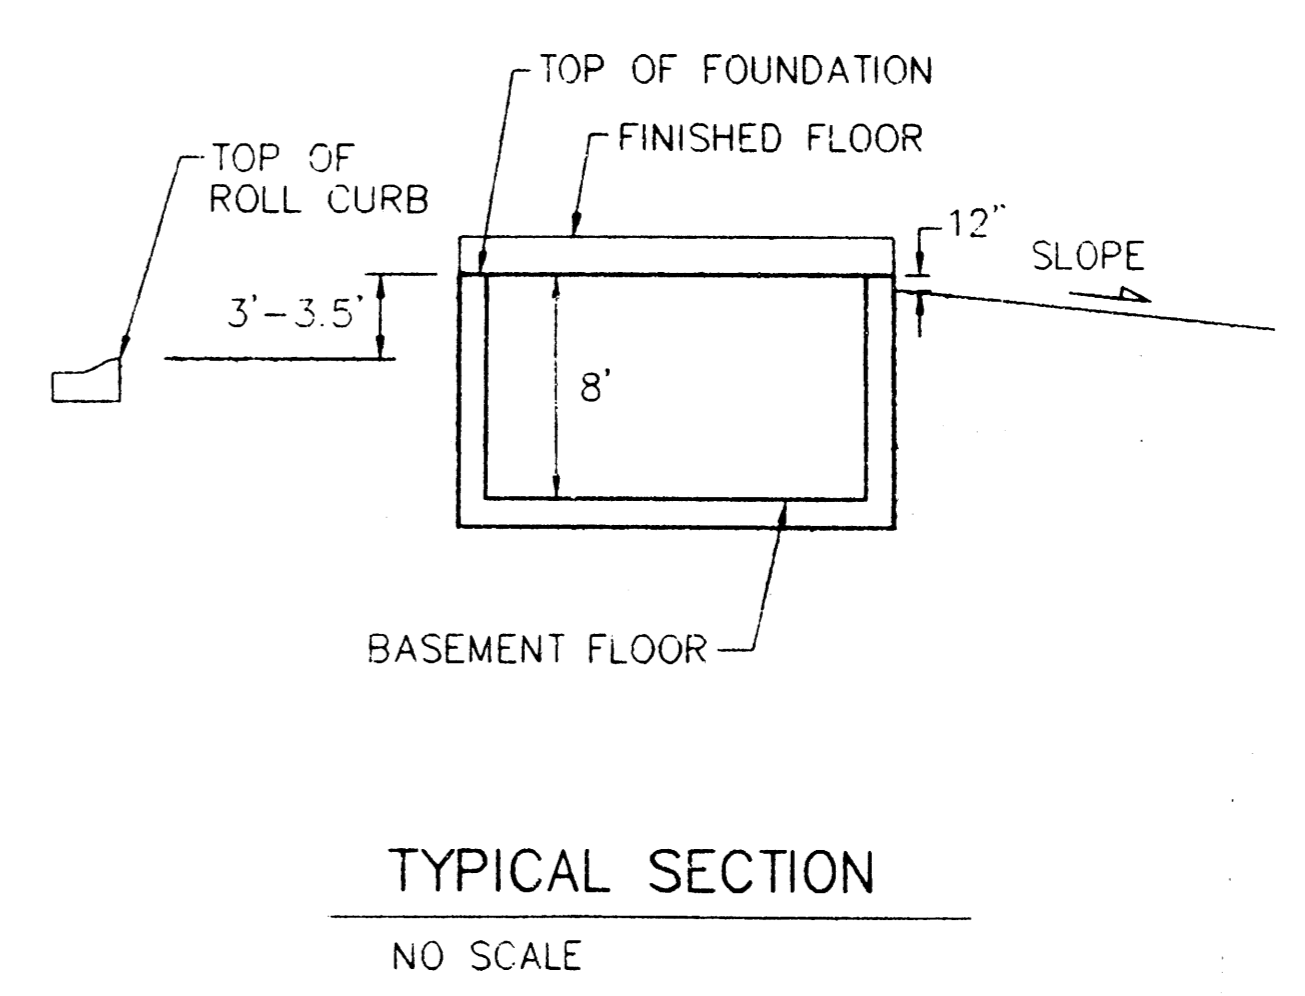

REVISION RECORD			
NO.	DATE	DESCRIPTION	DR. BY
1	11/4/98		TMG NEW

**ECK 4TH ADDITION
 GRADING PLAN**

BAUGHMAN COMPANY P.A.
 ENGINEERING, SURVEYING, & PLANNING

316-262-7271 • 315 ELLIS • WICHITA, KANSAS 67211

DESIGN NBW	DRAWN TMG	APPROVED	DATE 11-98	SCALE NOTED	SHEET 1 OF 1
---------------	--------------	----------	---------------	----------------	-------------------------------------

C:\Grade.dwg Wed Nov 04 15:25:36 1998

RHH CARD MARKED 9 Nov '98