


EVERGREEN FOUR CORNER LOT GRADING

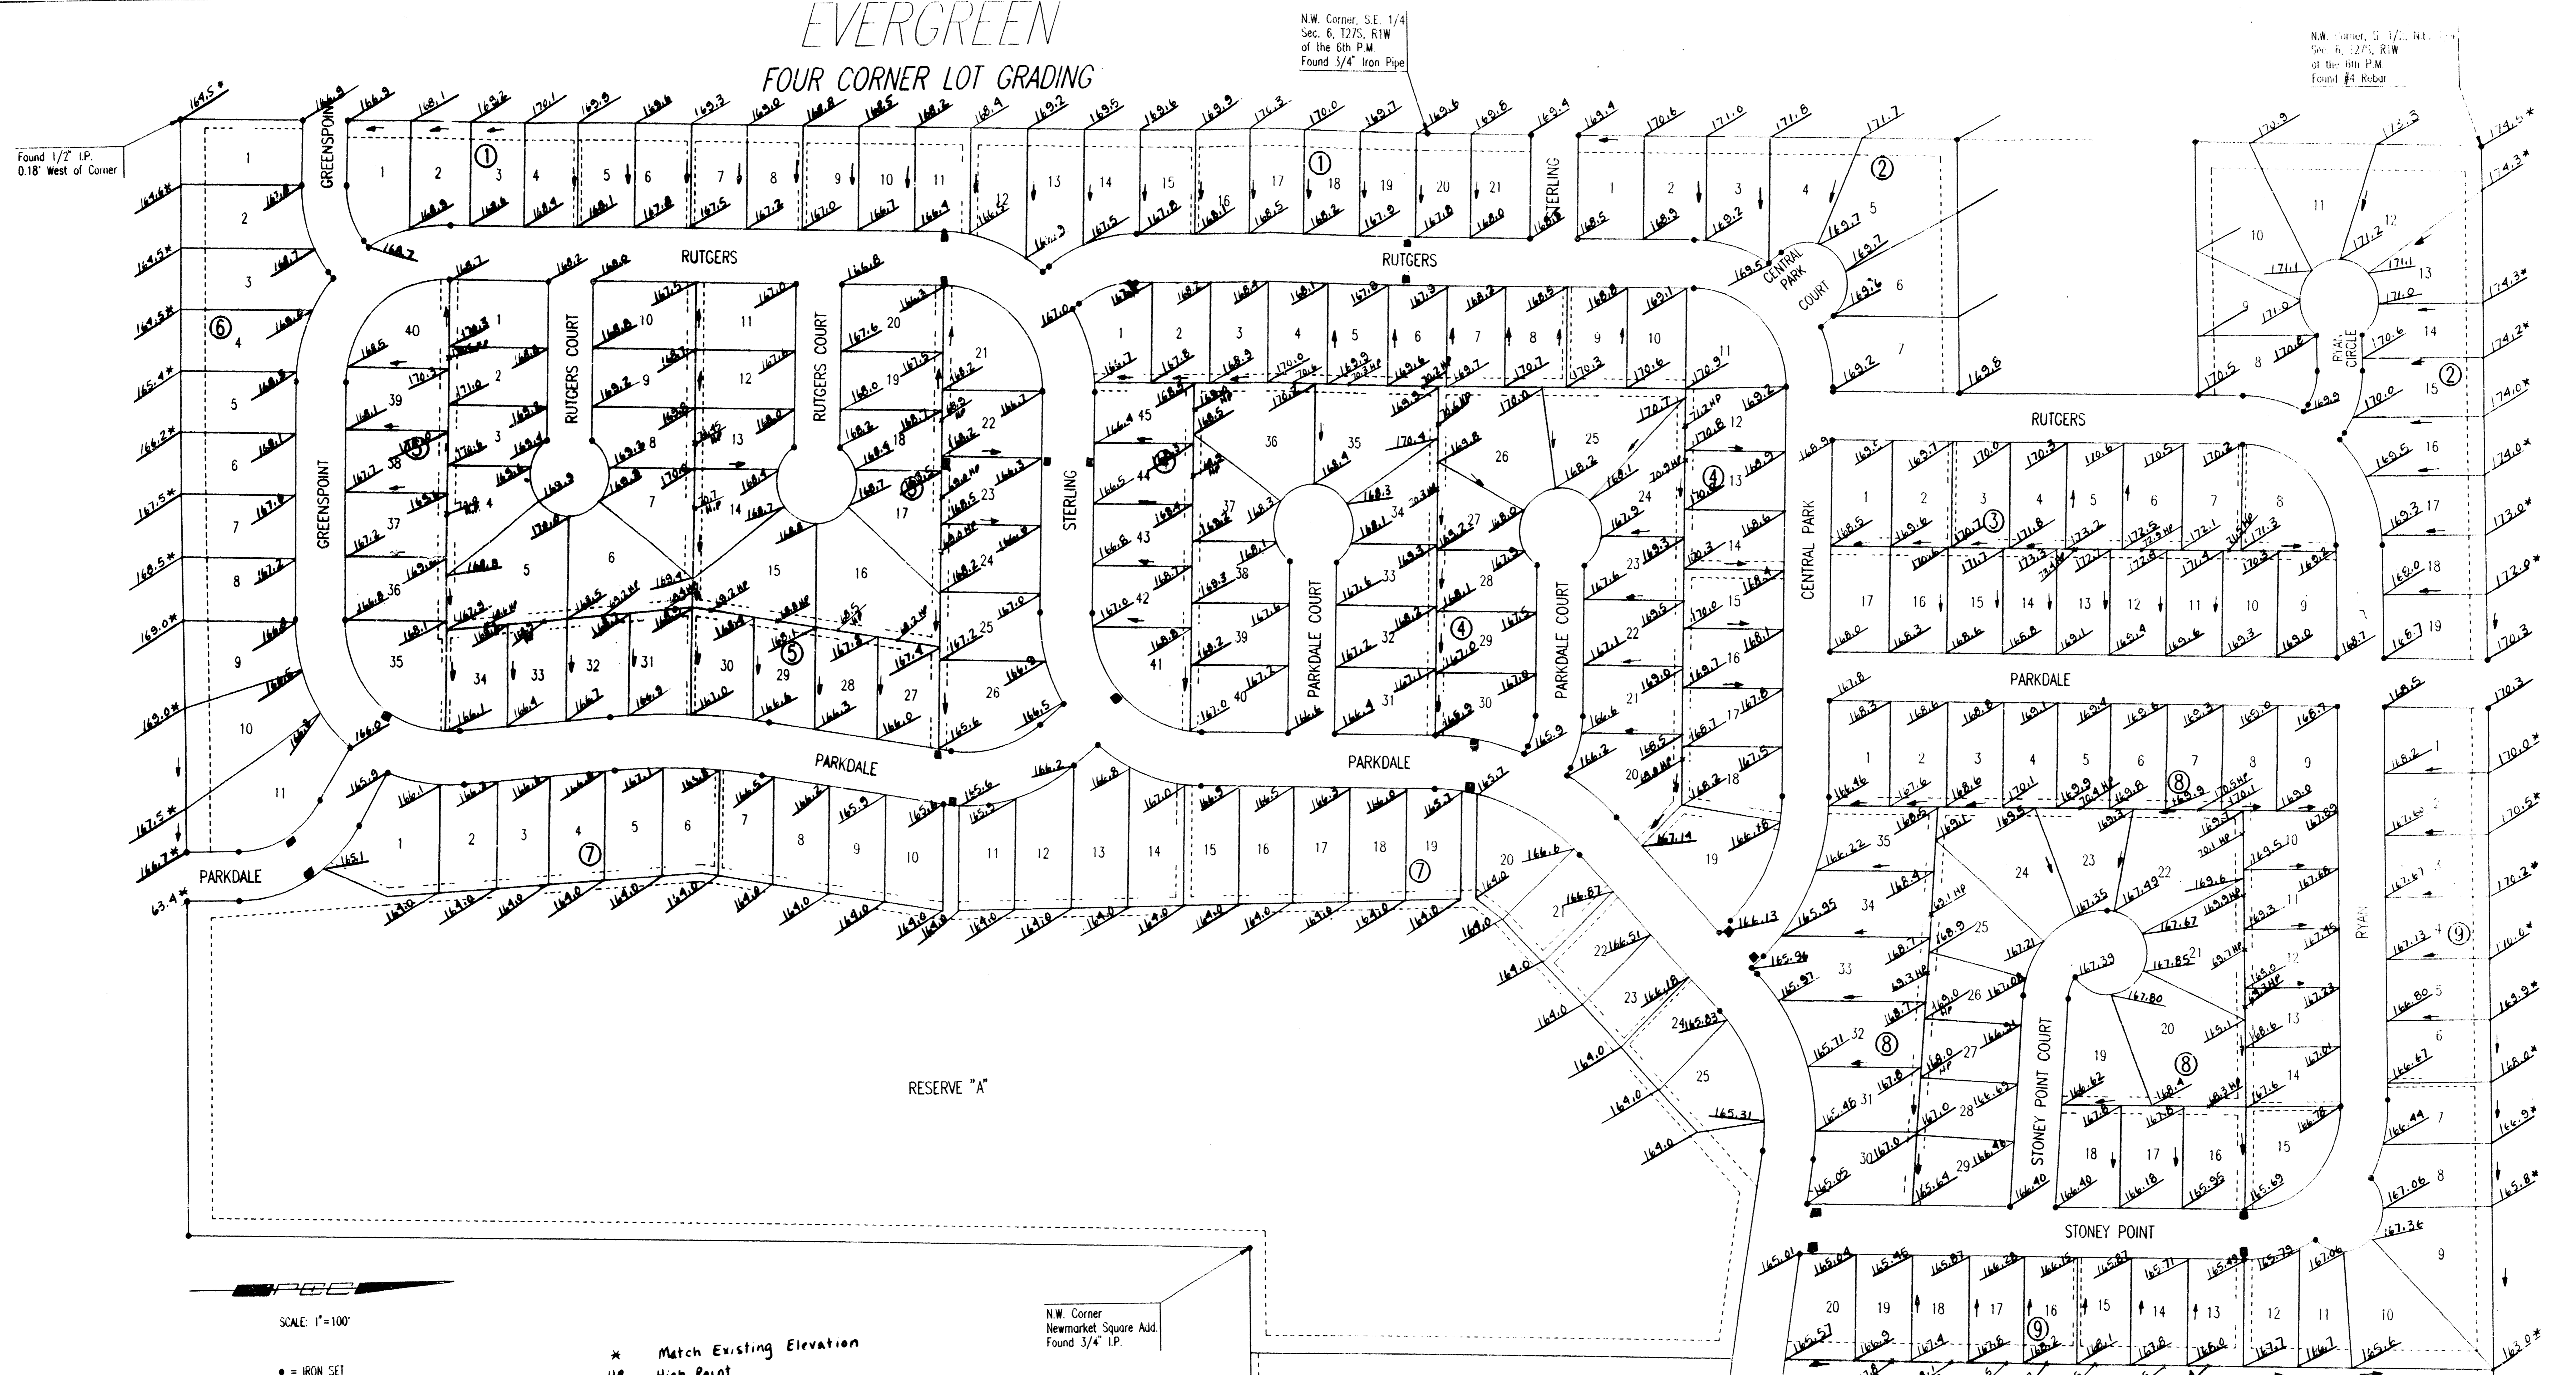

DSW: KER OFFER KER SCALE: 1"=100.00
 0.11987(9.837)FourCorner 07-22-1988 03:25:22 pm

SCALE: 1"=100'
 * = IRON SET
 * Match Existing Elevation
 HP High Point
 B.M.: CITY OF WICHITA STD. BENCH MARK DISC 64" EAST AND 99" SOUTH OF THE INTERSECTION OF THE CENTERLINES MAZE ROAD AND 21ST STREET NORTH.
 ELEV.=164.3 CITY DATUM
 ELEV.=1351.7 M.S.L.
 FRO-BUSHED MINIMUM PAD (LOWEST OPENING) AS FOLLOWS:
 1 THROUGH 26, BLOCK 7, = 165.6 CITY DATUM = 1353.0 M.S.L.

Revised 7-22-90: KER
EVERGREEN ADDITION
 THIS IS FIRST VERSION EVER RECEIVED
 IN CENTRAL INSPECTION. 279

TRAC 09/05/1988
 9/26/198