
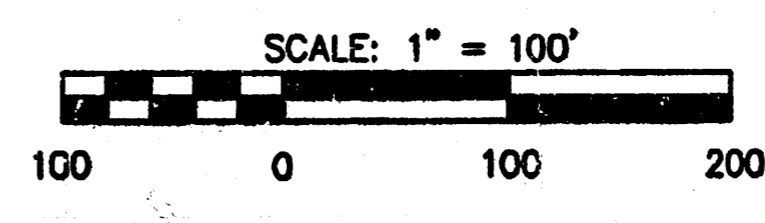


APPROVED VICINITY MAP
DRAINAGE PLAN

- LEGEND**
- CONIFEROUS TREE & DIAMETER
 - DECIDUOUS TREE & DIAMETER
 - SIGN
 - BUSH
 - EDGE OF TREES
 - FENCE
 - SANITARY SEWER MANHOLE
 - GAS METER
 - POLE
 - HIGH LINE POLE
 - GATE
 - WALL
 - LIGHT POLE
 - FIRE HYDRANT
 - WATER VALVE
 - WATER METER
 - POWER POLE AND GUY ANCHOR
 - TELEPHONE RISER
 - INLET
 - STORM SEWER PIPE
 - WATER LINE
 - SANITARY SEWER LINE
 - GAS LINE
 - TELEPHONE LINE
 - UNDERGROUND ELECTRIC LINE
 - OVERHEAD TELEPHONE
 - OVERHEAD ELECTRIC
 - UNDERGROUND FIBER OPTIC CABLE
 - SECTION CORNER
 - PROPERTY CORNER FOUND
 - BENCHMARK
 - WALK OUT
 - VIEW OUT
 - PARTIAL VIEW OUT
 - PARTIAL WALK OUT
 - NO VIEW OUT

BENCHMARKS

- BM#4 RR Spike in W face of South H-pole East of Tyler Rd, 3320 N Tyler Rd Elev. = 175.53
- BM#5 RR Spike in S face of S H-pole 3rd H-poles West of Tyler Rd. and 1/2 mile N of 29th St N. Elev. = 169.24


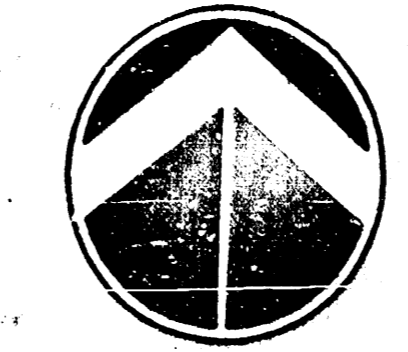


MINIMUM PAD ELEVATIONS (LOWEST OPENINGS)

LOTS	BLOCK	ELEVATION (CITY DATUM)	ELEVATION (NGVD)	HGL (CITY DATUM)
102	1	167.8	1355.2	165.8
103	1	167.8	1355.2	165.8
104	1	N/A	N/A	166.3
105	1	N/A	N/A	166.3
106	1	167.8	1355.2	165.8
107	1	167.8	1355.2	165.8
108	1	167.8	1355.2	165.8
109	1	167.8	1355.2	165.8
110	1	167.8	1355.2	165.8
111	1	167.8	1355.2	165.8
112	1	167.8	1355.2	165.8
113	1	167.8	1355.2	165.8
114	1	167.8	1355.2	165.2
115	1	N/A	N/A	165.2
116	1	N/A	N/A	165.3
117	1	N/A	N/A	165.6
118	1	N/A	N/A	166.1
119	1	N/A	N/A	166.1
120	1	N/A	N/A	165.8
121	1	N/A	N/A	165.6
122	1	N/A	N/A	165.3
123	1	N/A	N/A	165.2
124	1	167.8	1355.2	165.2
125	1	167.8	1355.2	165.3
126	1	N/A	N/A	165.3
127	1	N/A	N/A	165.5
128	1	N/A	N/A	165.8

MINIMUM PAD ELEVATIONS (LOWEST OPENINGS)

LOTS	BLOCK	ELEVATION (CITY DATUM)	ELEVATION (NGVD)	HGL (CITY DATUM)
129	1	N/A	N/A	166.3
130	1	N/A	N/A	166.3
131	1	N/A	N/A	165.8
132	1	N/A	N/A	165.5
133	1	N/A	N/A	165.3
134	1	167.6	1355.0	165.3
135	1	167.1	1354.5	165.0
136	1	167.1	1354.5	165.0
137	1	167.1	1354.5	165.0
138	1	167.1	1354.5	165.0
139	1	167.1	1354.5	165.0
140	1	167.1	1354.5	165.0
141	1	167.1	1354.5	165.0
142	1	167.1	1354.5	165.0
143	1	167.1	1354.5	165.0
144	1	167.1	1354.5	165.0
145	1	167.1	1354.5	165.0
146	1	167.1	1354.5	166.1
1	3	N/A	N/A	166.6
2	3	N/A	N/A	166.6
3	3	N/A	N/A	166.7
4	3	N/A	N/A	166.9
5	3	N/A	N/A	166.9
6	3	N/A	N/A	166.7
7	3	N/A	N/A	166.6
8	3	N/A	N/A	166.6

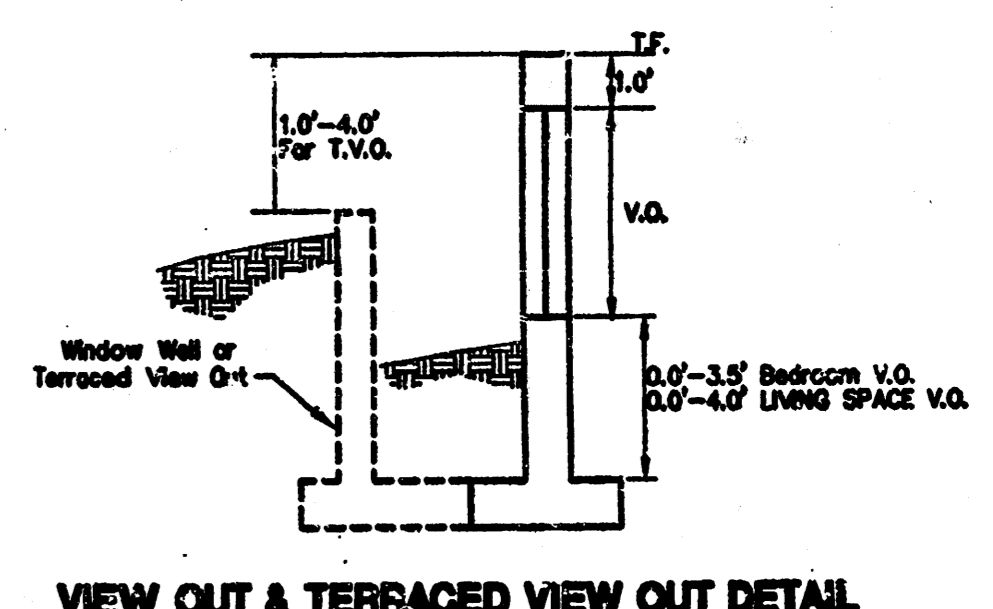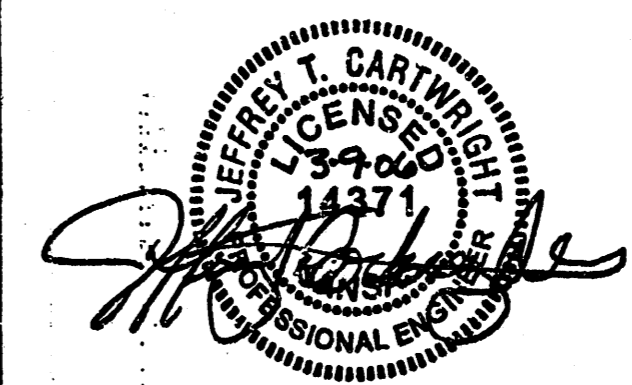

Revision Date: March 2006

MKEC ENGINEERING CONSULTANTS, INC.

FOX RIDGE ADDITION
PROJECT NAME

PHASE 4 - VIEWOUT/WALKOUT MAP
SHEET TITLE

411 N. WEBB ROAD WICHITA, KS. 67206 316-684-9600

DESIGN BY: JWC/SMD/JFL DRAWN BY: GJA CHECKED BY: GJA

DATE: FEBRUARY 2006 99118 JOB NO. 1 / 2 SHEET/OF

G:\CIVIL\99118\DWG\GRAD\LOT GRADING PLANS\99118_VO-WO_MAP-PHASE4.DWG