




UNPLATTED

**BENCHMARK**

BM#1 60' IN SOUTH LEG OF "H" POLE  
HIGH LINE STRUCTURE, 75' NORTH &  
80' EAST OF C 127TH STREET & CENTERLINE  
BURLINGTON NORTHERN RAILROAD.  
ELEV. = 1365.37

BM#2 Top of iron at SW. Cor. SW. 1/4 Sec. 2, T27S,  
R2E, (127th St. E. & 21st St. N.).  
ELEV. = 198.01 (CITY DATUM)  
1385.41 NGVD

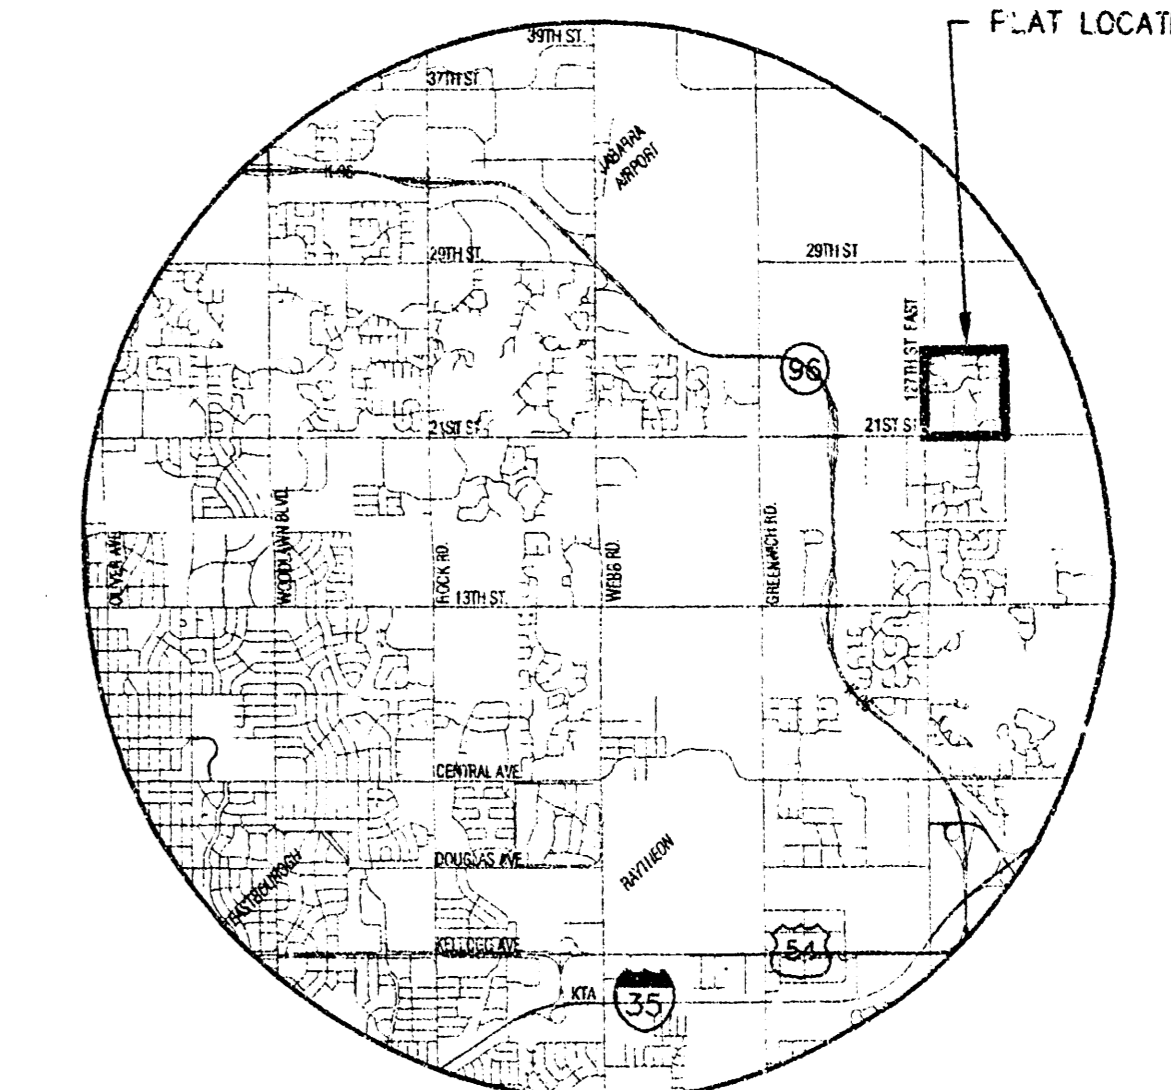

**VICINITY MAP**

MINIMUM PAD ELEVATIONS (LOWEST OPENINGS)				MINIMUM PAD ELEVATIONS (LOWEST OPENINGS)			
LOT	BLOCK	ELEVATION (CITY DATUM)	ELEVATION (UGSS)	LOT	BLOCK	ELEVATION (CITY DATUM)	ELEVATION (UGSS)
8	2	175.1	1362.5	16	5	166.1	1355.7
9	2	174.7	1362.1	17	5	165.6	1354.0
10	2	175.1	1362.5	18	5	167.1	1354.5
11	2	178.1	1365.5	19	5	168.1	1355.5
12	2	178.6	1366.0	7	6	167.8	1355.2
14	2	180.1	1367.5	8	6	170.3	1357.7
15	2	180.1	1367.5	9	6	170.3	1357.7
16	2	179.6	1367.0	10	6	170.3	1357.7
17	2	179.1	1366.5	11	6	170.3	1357.7
18	2	179.1	1366.5	12	6	170.3	1357.7
19	2	176.1	1363.5	13	6	170.3	1357.7
20	2	176.1	1363.5	14	6	170.3	1357.7
21	2	175.6	1363.0	15	6	170.9	1358.3
22	2	174.6	1362.0	16	6	170.9	1358.3
23	2	173.6	1361.0	17	6	170.3	1357.7
24	2	173.6	1361.0	18	6	170.3	1357.7
25	2	173.6	1361.0	19	6	170.3	1357.7
30	2	173.6	1361.0	20	6	170.3	1357.7
31	2	173.6	1361.0	21	6	170.3	1357.7
33	2	173.6	1361.0	22	6	170.3	1357.7
34	2	173.6	1361.0	23	6	170.3	1357.7
35	2	174.1	1361.5	24	6	169.7	1357.1
48	2	174.7	1362.1	25	6	169.7	1357.1
49	2	175.9	1363.3	26	6	169.7	1357.1
62	2	180.9	1368.3	27	6	169.7	1357.1
7	3	178.6	1366.0	28	6	174.1	1361.5
13	3	178.6	1366.0	30	6	174.1	1361.5
14	3	178.1	1365.5	31	6	174.1	1361.5
26	3	178.1	1365.5	32	6	176.1	1363.5
27	3	178.1	1365.5	43	6	177.6	1365.0
28	3	178.1	1365.5	44	6	176.1	1363.5
29	3	178.1	1365.5	45	6	174.1	1361.5
30	3	178.1	1365.5	46	6	174.1	1361.5
31	3	178.6	1366.0	47	6	174.1	1361.5
32	3	178.6	1366.0	48	6	174.1	1361.5
33	3	178.6	1366.0	49	6	174.1	1361.5
1	4	180.9	1368.3	51	6	174.1	1361.5
13	5	165.1	1350.5	52	6	168.7	1357.1
14	5	165.1	1350.5	56	6	169.7	1357.1
15	5	166.1	1357.5				

**LEGEND**

- ☉ - CONIFEROUS TREE & DIAMETER
- ☉ - DECIDUOUS TREE & DIAMETER
- ☉ - SIGN
- ☉ - EDGE OF TREES
- - FENCE
- ⊕ - SANITARY SEWER MANHOLE
- ⊕ - GAS METER
- ⊕ - GATE
- ⊕ - LIGHT POLE
- ⊕ - FIRE HYDRANT
- ⊕ - WATER VALVE
- ⊕ - WATER METER
- ⊕ - POWER POLE AND GUY ANCHOR
- ☐ - TELEPHONE RISER
- ☐ - INLET
- - STORM SEWER PIPE
- - WATER LINE
- - SANITARY SEWER LINE
- - GAS LINE
- - TELEPHONE LINE
- - UNDERGROUND ELECTRIC LINE
- - OVERHEAD TELEPHONE
- - OVERHEAD FIBER OPTIC CABLE
- - UNDERGROUND FIBER OPTIC CABLE
- - HIGH PRESSURE GAS PIPELINE
- ⊕ - SECTION CORNER
- ⊕ - PROPERTY CORNER FOUND
- ⊕ - BENCHMARK

**APPROVED DRAINAGE PLAN**

