


DRAINAGE & GRADING PLAN


HUNTER'S POINTE TAYLOR ADDITION

WICHITA, SEDGWICK COUNTY, KANSAS

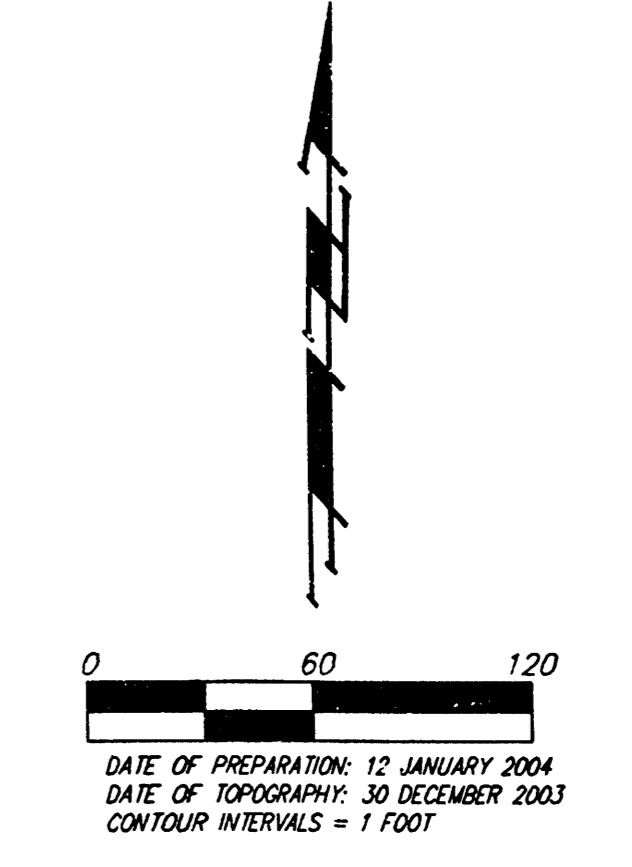

MINIMUM BUILDING PAD ELEVATIONS FOR LOWEST OPENING TO THE STRUCTURES		
LOT	BLOCK	ELEVATION City Datum
1	A	115

- OP ○ = Cable TV Pedestal
 - EB □ = Electric Box
 - FX ○ = Fire Hydrant
 - GP ○ = Guy Pole
 - LP ○ = Light Pole
 - MB ○ = Mail Box
 - PP □ = Power Pole
 - SSMH ● = Sanitary Sewer Manhole
 - SMWH ● = Southwestern Bell Manhole
 - SWP Ped □ = Southwestern Bell Pedestal
 - T ○ = Tree
 - TRNF □ = Transformer
- #4 REBAR W/ "BAUGHMAN" CAP (SET)
 - #4 REBAR W/ "TILS CLS 22" CAP (FOUND)
 - ⊗ 1" IRON (FOUND)
 - 3/4" IRON (FOUND)
 - #4 REBAR W/ "DARE" CAP (FOUND)
 - #5 REBAR W/ "ARMSTRONG 780"

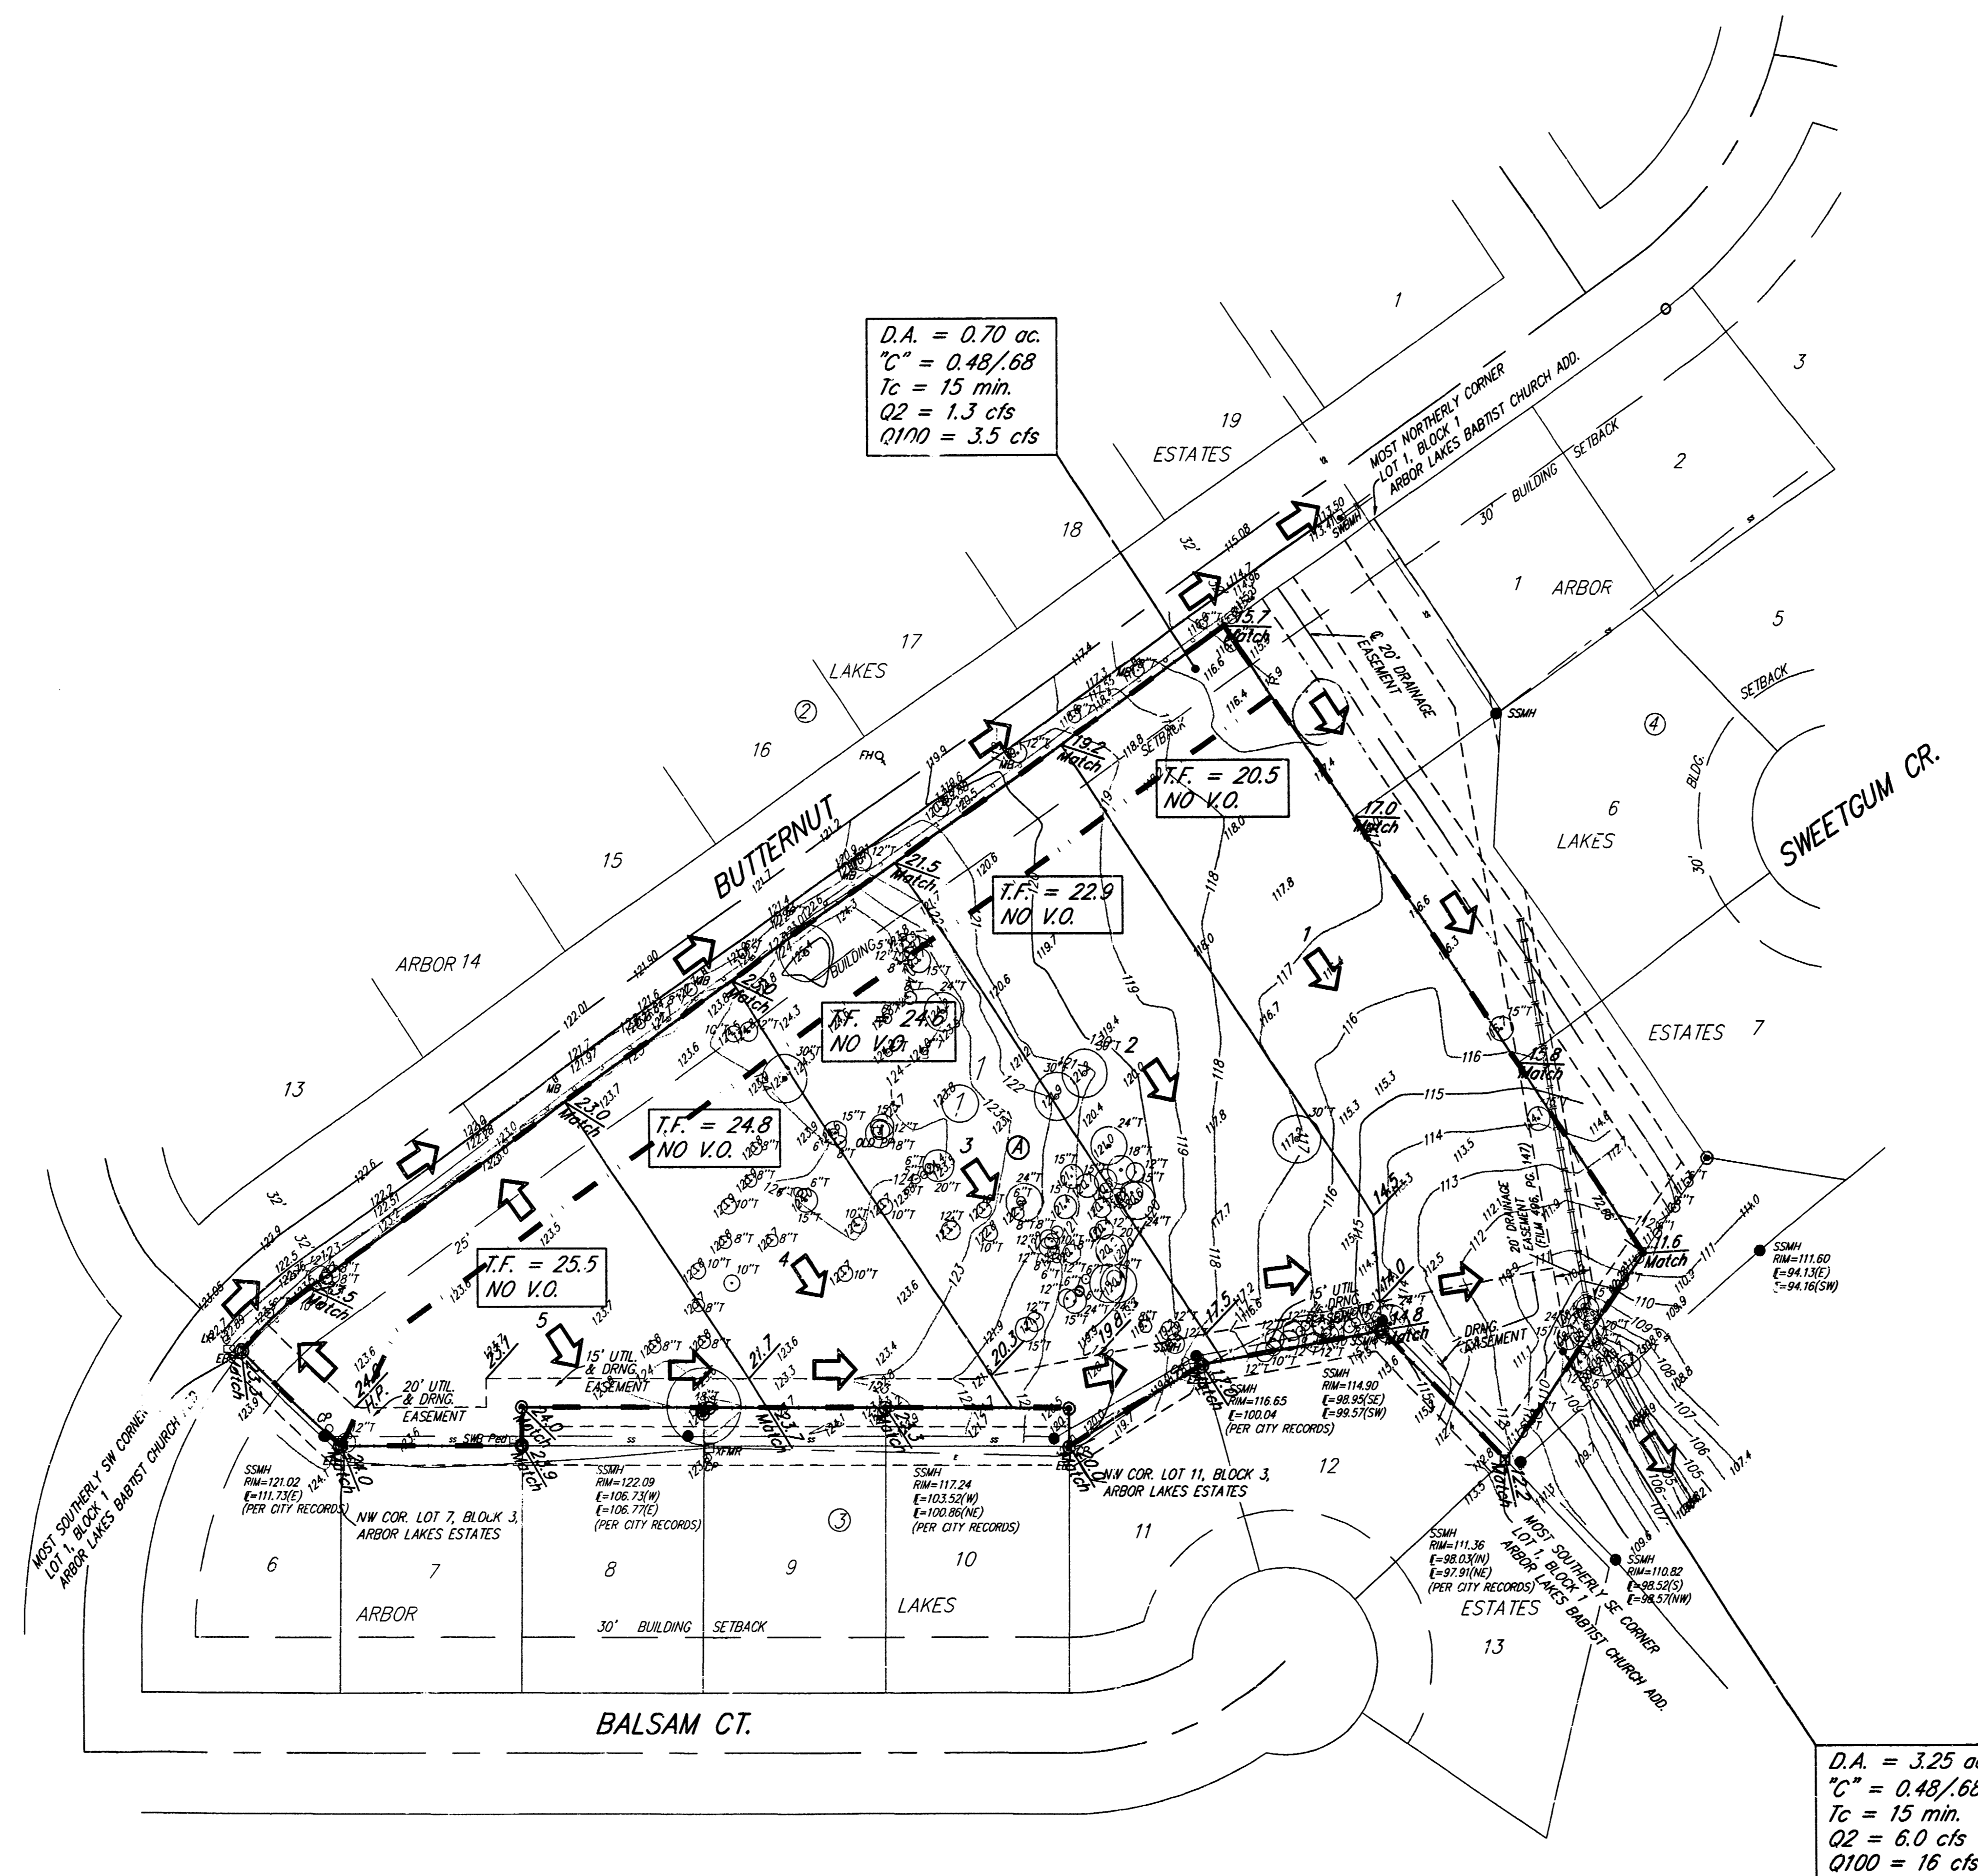

- DRAINAGE LEGEND:**
- = BASIN DELINEATION
 - ↓ = PROP. FLOW PATH
 - XX.X = PROP. SPOT ELEVATION

APPROVED
 DRAINAGE PLAN

HUNTER'S POINTE TAYLOR
 ADDITION

