
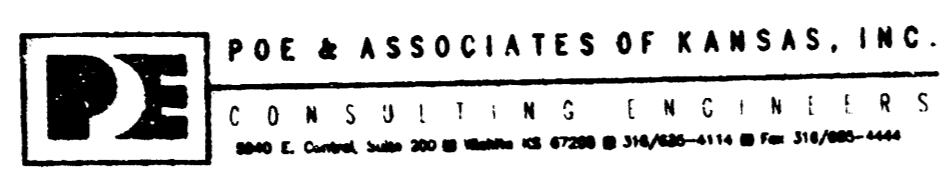


LOT GRADING PLAN
ABERDEEN 3RD ADDITION

TO WICHITA, SEDGWICK COUNTY, KANSAS
 DATE: MAR. 11, 1999
 REV.: MARCH 30, 2000

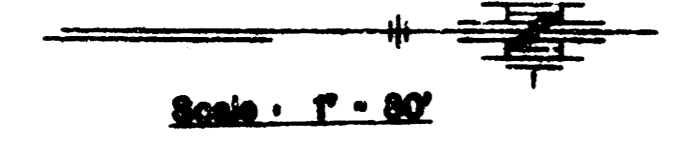


BENCHMARK

- (City of Wichita Datum)
1. City of Wichita Benchmark disc, 67' south of centerline 21st St. & 79' south of section line, and 46' east of centerline 119th St. Elev. 172.08
 2. 80d nail in power pole, 30' east and 50' south of Northwest Corner of Government Lot 6 in SW Quarter of Section 6, T27S, R1W. Elev. 172.08
 3. 80d nail in power pole 50' south of NE corner of Government Lot 3 in NW Quarter of Section 6, T27S, R1W. Elev. 179.98
 4. 80d nail in power pole 40' west and 40' north of the NW Corner of the NW Corner of Sec. 6, T27S, R1W. Elev. 175.05

LEGEND

- VO 168.9
 - G 172.4
F 173.9
- F= Top of Foundation Elevation
 G= Garage Floor Elevation
 VO=Low Opening at Rear Wall for Viewout Basement
 NV=No Viewout Basement
- Elevations at Front Lot Corners are 0.5' above Top of Curb.

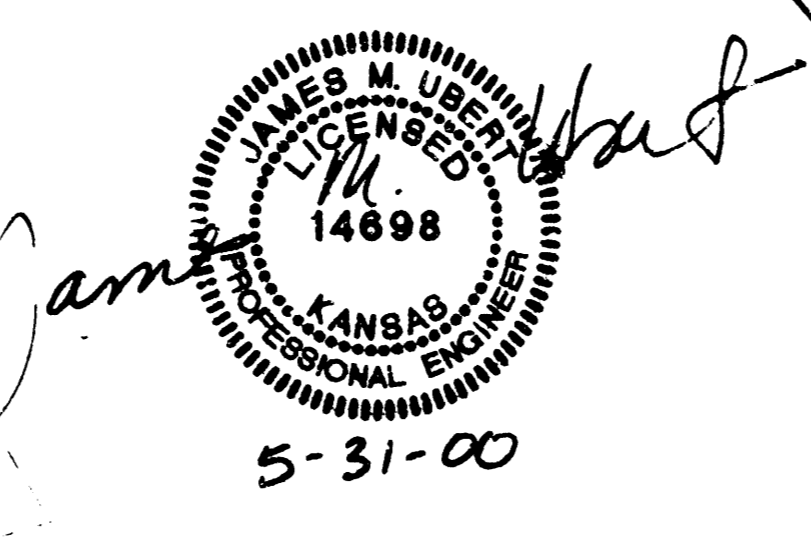

**APPROVED
 DRAINAGE PLAN**

ABERDEEN 3RD

21ST STREET - NORTH

EVANGEL ASSEMBLY OF GOD ADDITION

V.E. 164.25

6: MAPS.DOC \VP 65511.dwg MFC May 31 02:56:32 2000

LEGEND

VO 173.9
G 172.4
F 173.9
F = Top of Foundation Elevation
G = Garage Floor Elevation
VO = Low Opening at Rear Wall
for Viewout Basement
NV = No Viewout Basement


Elevations at Front Lot Corners
are 0.5' above Top of Curb.

LOT GRADING PLAN

ABERDEEN 3RD ADDITION

TO WICHITA, SEDGWICK COUNTY, KANSAS
DATE MAR. 11, 1988
REV. J. MARCH 30, 2000

Scale - 1" = 60'

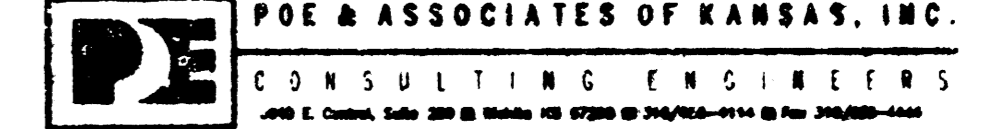

BENCHMARK

- (City of Wichita Datum)
1. City of Wichita Benchmark disc, 67' south of centerline 21st St. & 79' south of section line, and 46' east of centerline 119th St. Elev. 172.08
 2. 80d nail in power pole, 30' east and 50' south of Northwest Corner of Government Lot 6 in SW Quarter of Section 6, T27S, R1W. Elev. 172.08
 3. 80d nail in power pole 50' south of NE corner of Government Lot 3 in NW Quarter of Section 6, T27S, R1W. Elev. 179.98
 4. 80d nail in power pole 40' west and 40' north of the NW Corner of the NW Corner of Sec. 6, T27S, R1W. Elev. 175.05

