



SCALE: 1" = 60'
 • = Iron

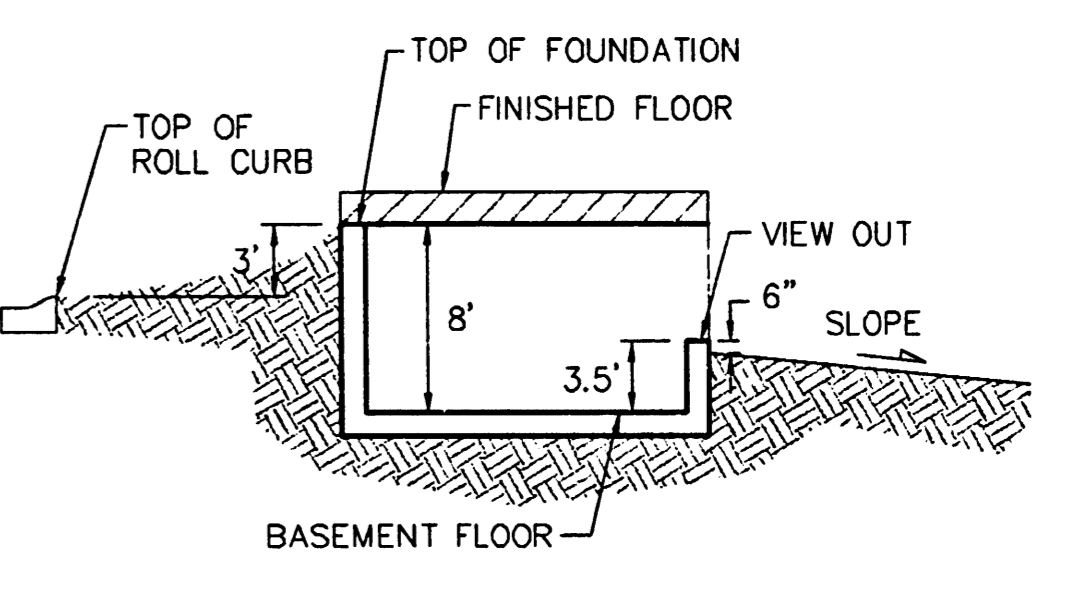

TYPICAL VIEW OUT
 NO SCALE

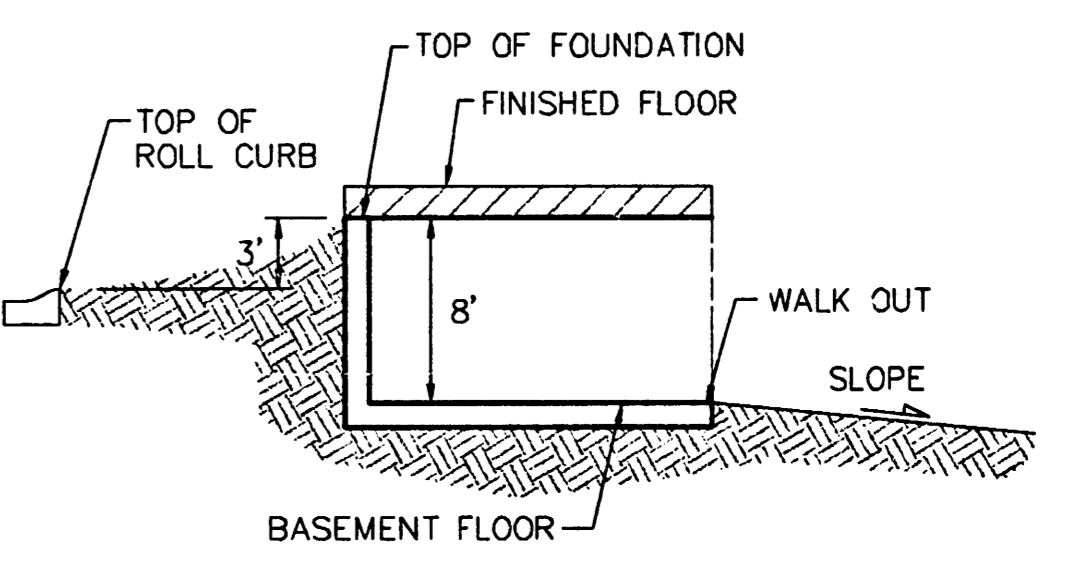

TYPICAL WALK OUT
 NO SCALE

NOTE TO BUILDERS:
 CAUTION! Builder shall verify
 Dimensions for recorded final plat

* EXTRA DEEP foundation required for
 this Lot. Builder shall be responsible
 for determining final depth of foundation.

Proposed top of foundation elevations
 are shown on plans.
 Contractor to set finish floor elevation.

All street elevations shown on plans
 are for top of curb (full height).

View-out elevations are denoted as
 XX.X V.O.

Walk-out elevations are denoted as
 XX.X W.O.

BENCHMARK:
 Top of 1" Iron 12" Deep, W1/4 Cor.,
 Sec. 26, Twp. 27-S, R-2-W.
 Elev. = 1396.53 M.S.L.
 (209.13 City Datum)

Revised: 10/22/2003

**AUBURN HILLS 5TH ADDITION
 LOT GRADING**
 WICHITA, KANSAS

BAUGHMAN COMPANY P.A.
 ENGINEERING, SURVEYING, & PLANNING
 316-282-7271 • 315 ELLIS • WICHITA, KANSAS 67211

DESIGN NEW/BLP	DRAWN KWR/JAK	APPROVED	DATE 03/06/98
PROJECT NUMBER			SHEET 2
			OF 2

151ST STREET WEST
 RES. "D"
 STATIC WS ELEV = 195
 100-YR WS ELEV = 199.6
 0100 IN = 350 CFS
 0100 OUT = 215 CFS
 3-36" RCP OUTLET

KELLOGG