


SCALE: 1" = 60'
 • = Iron

MATCH LINE


MATCH LINE

RES. "D"

STATIC WS ELEV = 196
 100-RR WS ELEV = 199.6
 0100 IN = 350 CFS
 0100 OUT = 215 CFS
 3" RCP OUTLET

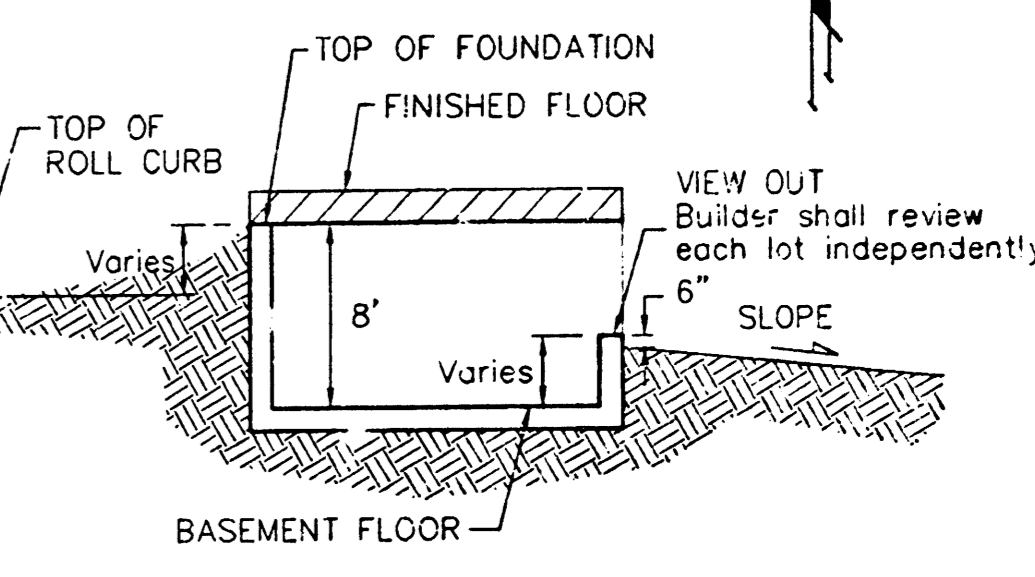

TYPICAL VIEW OUT
 NO SCALE

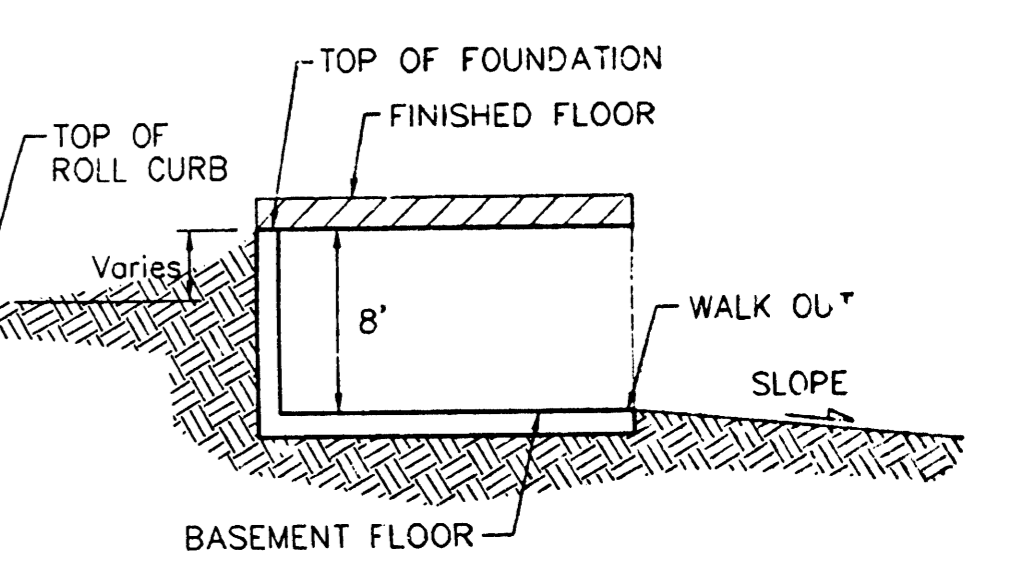

TYPICAL WALK OUT
 NO SCALE

NOTE TO BUILDERS:
CAUTION! Builder shall verify Dimensions for recorded final plat
EXTRA DEEP foundation required for this Lot. Builder shall be responsible for determining final depth of foundation.
 Proposed top of foundation elevations are shown on plans. Contractor to set finish floor elevation.
 All street elevations shown on plans are for top of curb (full height).
 View-out elevations are denoted as XX.X V.O.
 Walk-out elevations are denoted as XX.X W.O.
BENCHMARK:
 Top of 1" Iron 12" Deep, W 1/4 Cor., Sec. 26, Twp. 27-S, R-2-W. Elev. = 1396.53 M.S.L. (209.13 City Datum)

REVISED 9-24-99 PER NBW BY BLG
 REVISED 7-26-99 PER NBW BY TMG

AUBURN HILLS 5TH ADDITION	
LOT GRADING	
WICHITA, KANSAS	
BAUGHMAN COMPANY P.A.	
ENGINEERING, SURVEYING, & PLANNING	
318-262-7271 • 318-ELLIS • WICHITA, KANSAS 67211	
PROJECT NUMBER	
DESIGN NBW/BLP	DRAWN KWF/JAK
APPROVED	D DATE 03/06/98
SCALE 1" = 60'	SHEET 2 OF 2

KELLOGG