


BENCHMARKS:


BM #1 "□" On Top of Curb Located on the South Side of Hendryx 15' West of the East Line of Auburn Hills 2nd Addition. Elev. = 134.32 City Datum

BM #2 "□" On Top of Curb Located at 14.29' North and 38.05' West of the Northeast corner of Lot 13, Block B, Auburn Hills Addition. Elev. = 144.83 City Datum

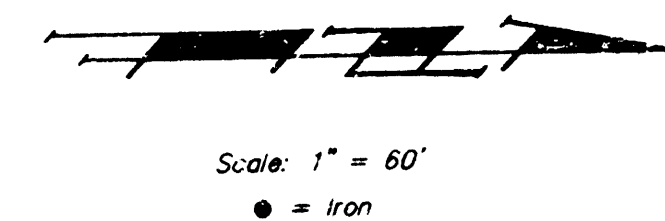


NOTE:

Proposed top of foundation elevations are shown on plans. Contractor to set finish floor elevation. All street elevations shown on plans are for top of curb (full height). View-out elevations are marked as XXX V.O. Walk-out elevations are marked as XXX W.O.

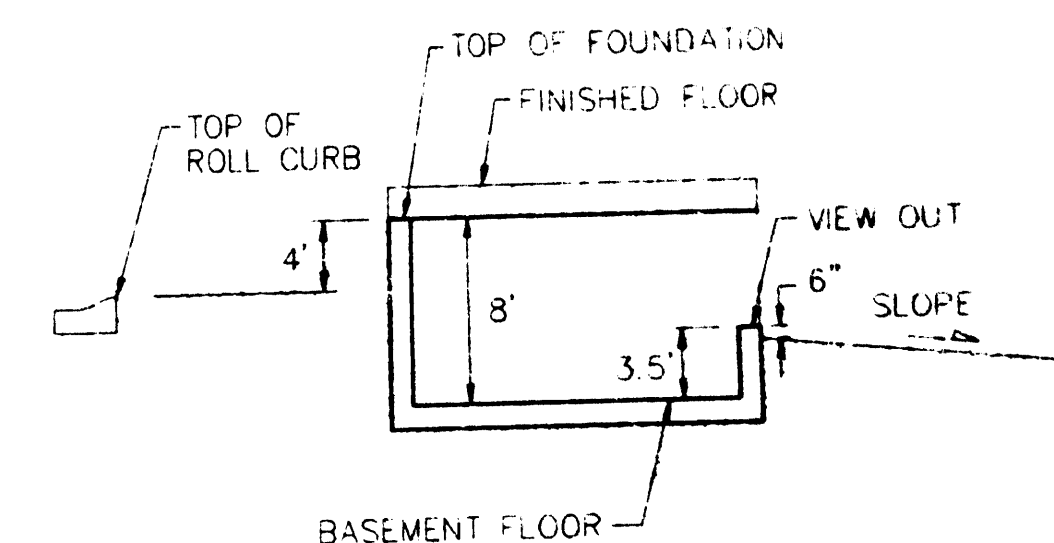

TYPICAL VIEW OUT
NO SCALE

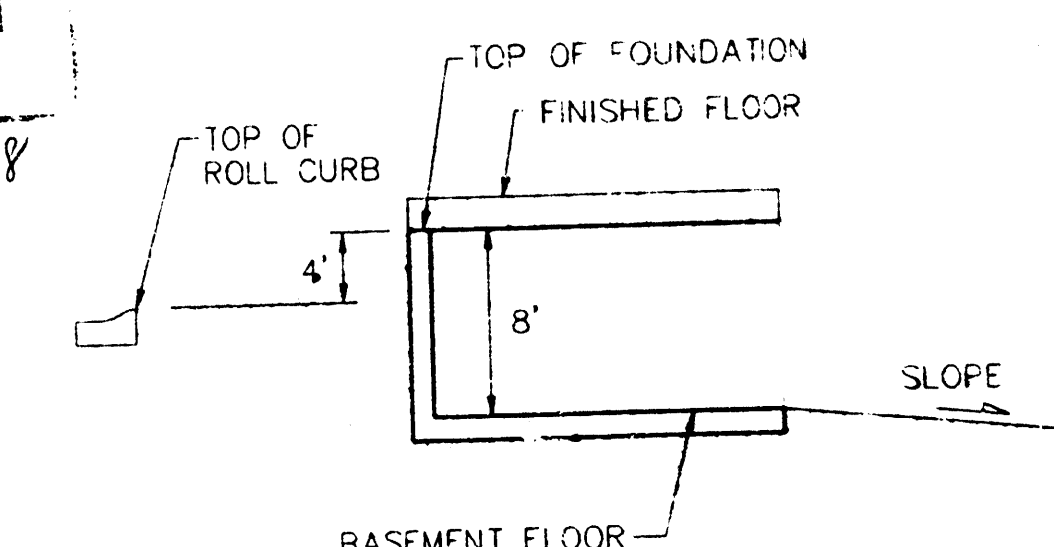

TYPICAL WALK OUT
NO SCALE

**APPROVED
DRAINAGE PLAN**

VH 7/8/98

THIS COVERS
AUBURN HILLS
2ND AND
4TH ADDITIONS

Note: Revised 12/31/97 b.p.

LOT GRADING PLAN			
WICHITA, KANSAS			
ED BAUGHMAN COMPANY P.A.			
ENGINEERING, SURVEYING, & PLANNING			
PROJECT NUMBER			
DESIGN	DRAWN	APPROVED	DATE
BP	WV		7-98
SCALE			1" = 60'
SHEET			1
OF			1

PLAT CARD MARKED 8 JULY 1998