




BENCHMARK

- BM#1** - "d" cut on East end of North headwall of RCB, 31' East and 11' North of the Center of Section 27, Township 27 South, Range 2 East. Elev.=1340.58 NGVD 159.18 City Datum
- BM#2** - T-post on Southwest corner of Zella and Lincoln, 5' Southwest of the Northeast corner of Reserve A. Elev.=1340.415 NGVD 153.015 City Datum
- BM#3** - T-post on Southwest corner of Glenmoor and Lincoln, 5' Southwest of the Northeast corner of Reserve B. Elev.=1338.37 NGVD 150.97 City Datum
- BM#4** - T-post 5' North of the Southwest corner of Lot 13, Block 4. Elev.=1329.635 NGVD 142.235 City Datum
- BM#5** - T-post 5' North of the Southeast corner of Lot 11, Block 3. Elev.=1340.255 NGVD 152.655 City Datum
- BM#6** - T-post 5' West of the "East" corner of Lot 4, Block 2. Elev.=1339.135 NGVD 151.735 City Datum
- BM#7** - T-post 5' East of the Northwest corner of Lot 18, Block 2. Elev.=1342.695 NGVD 155.295 City Datum
- BM#8** - T-post 5' Northeast of the Southwest corner of Lot 12, Block 2. Elev.=1338.12 NGVD 150.72 City Datum
- BM#9** - Railroad spike in West side of 24" tree on Northeast corner of 127th Street East and Zimmerly St. East of the centerline of 127th Street East and on the North line of Zimmerly extended. Elev.=1329.72 NGVD 142.32 City Datum

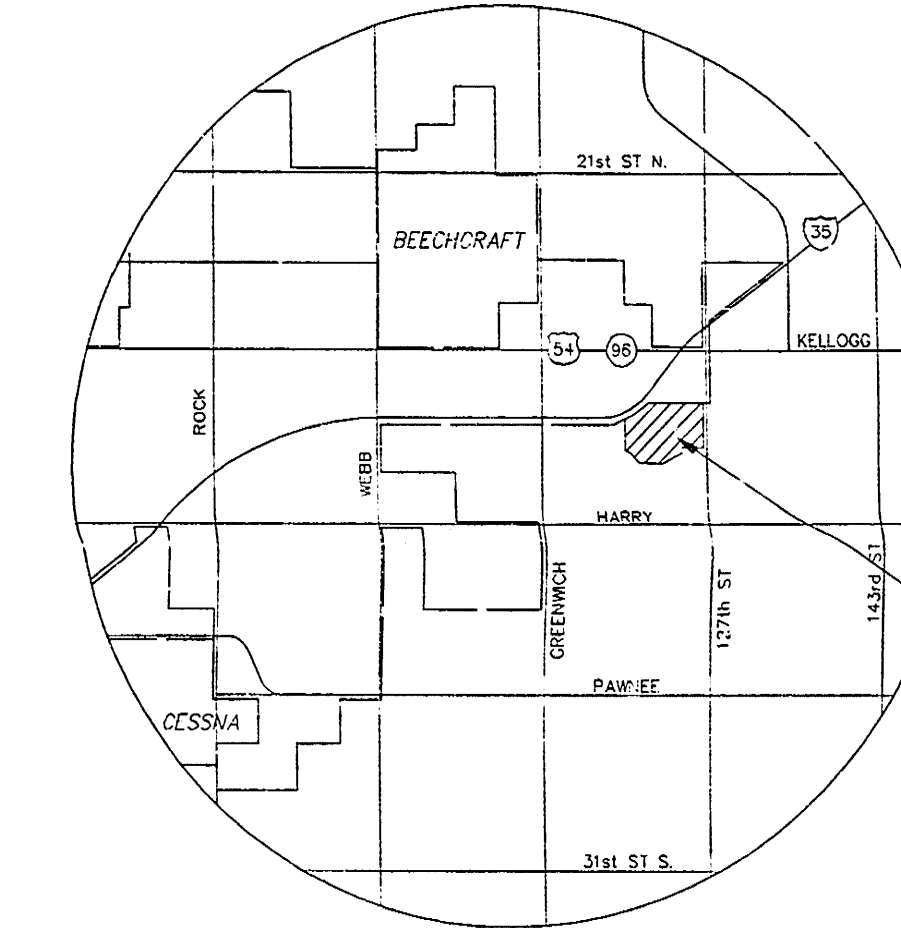

VICINITY MAP


WOODLAND LAKES ESTATES THIRD ADDITION				WOODLAND LAKES ESTATES FOURTH ADDITION			
MINIMUM PAD ELEVATIONS (LOWEST OPENINGS)				MINIMUM PAD ELEVATIONS (LOWEST OPENINGS)			
LOT	BLOCK	ELEVATION (CITY DATUM)	ELEVATION (USGS)	LOT	BLOCK	ELEVATION (CITY DATUM)	ELEVATION (USGS)
1	1	1342.5	155.1	24	1	1329.5	142.1
2	1	1343.0	155.6	25	1	1330.5	143.1
3	1	1343.0	155.6	26	1	1333.5	146.1
4	1	1343.0	155.6	27	1	1333.5	146.1
1	3	1333.5	146.1	28	1	1333.5	146.1
2	3	1333.0	145.6	29	1	1333.5	146.1
3	3	1332.3	144.9	30	1	1333.5	146.1
4	3	1331.5	144.1	31	1	1333.5	146.1
5	3	1331.0	143.6	32	1	1333.5	146.1
6	3	1330.5	143.1	33	1	1333.5	146.1
7	3	1330.5	143.1	34	1	1333.5	146.1
8	3	1330.5	143.1	35	1	1333.5	146.1
16	3	1330.5	143.1	36	1	1331.5	144.1
17	3	1331.5	144.1	37	1	1330.5	143.1
26	3	1333.5	146.1				
27	3	1334.0	146.6				
28	3	1335.0	147.6				
31	3	1337.0	149.6				
6	4	1332.5	145.1				
7	4	1331.0	143.6				
8	4	1330.8	143.4				
11	4	1330.5	143.1				
12	4	1330.5	143.1				
13	4	1330.5	143.1				
14	4	1330.5	143.1				
15	4	1330.5	143.1				
16	4	1330.5	143.1				
17	4	1331.0	143.6				
23	4	1326.5	139.1				
24	4	1328.0	140.6				
25	4	1329.5	142.1				
26	4	1329.5	142.1				
27	4	1329.5	142.1				
28	4	1328.0	140.6				



SCALE: 1" = 100'

LEGEND

- CONFERRER TREE & DIAMETER
- DECEIDUOUS TREE & DIAMETER
- SIGN
- BUSH
- EDGE OF TREES
- FENCE
- SANITARY SEWER MANHOLE
- GAS METER
- POLE
- GATE
- WALL
- LIGHT POLE
- FIRE HYDRANT
- WATER VALVE
- WATER METER
- POWER POLE AND GUY ANCHOR
- TERRACED WALKOUT
- TWO - TERRACED WALKOUT
- TELEPHONE RISER
- INLET
- STORM SEWER PIPE
- WATER LINE
- SANITARY SEWER LINE
- GAS LINE
- TELEPHONE LINE
- UNDERGROUND ELECTRIC LINE
- OVERHEAD TELEPHONE
- OVERHEAD ELECTRIC
- UNDERGROUND FIBER OPTIC CABLE
- HIGH PRESSURE GAS PIPELINE
- SECTION CORRIDOR
- PROPERTY CORNER FOUND
- BENCHMARK
- WALKOUT
- WALKOUT
- WALKOUT

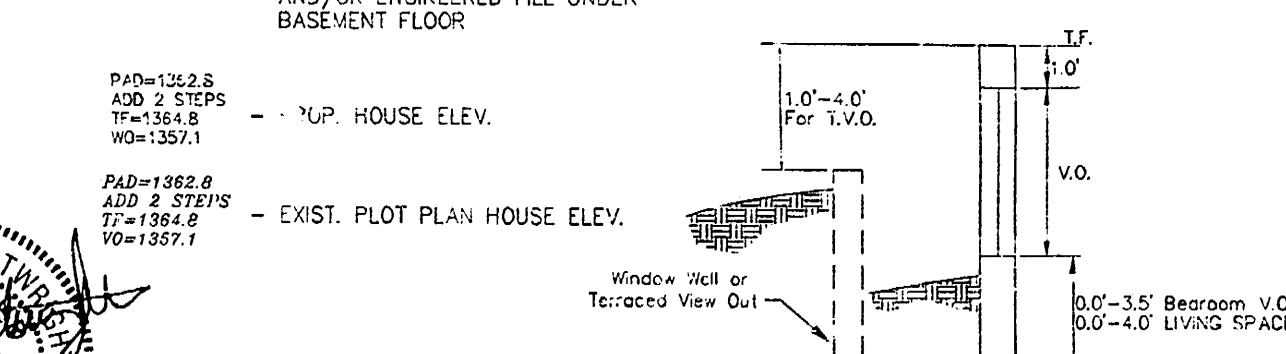

APPROVED DRAINAGE PLAN

LOT GRADING

WOODLAND LAKES ESTATES