
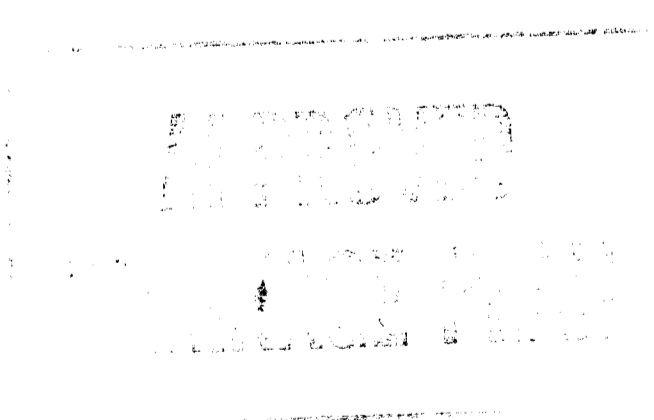


# WILLOW CREEK EAST


Wichita, Sedgwick County, Kansas

4-Corner Lot Grading

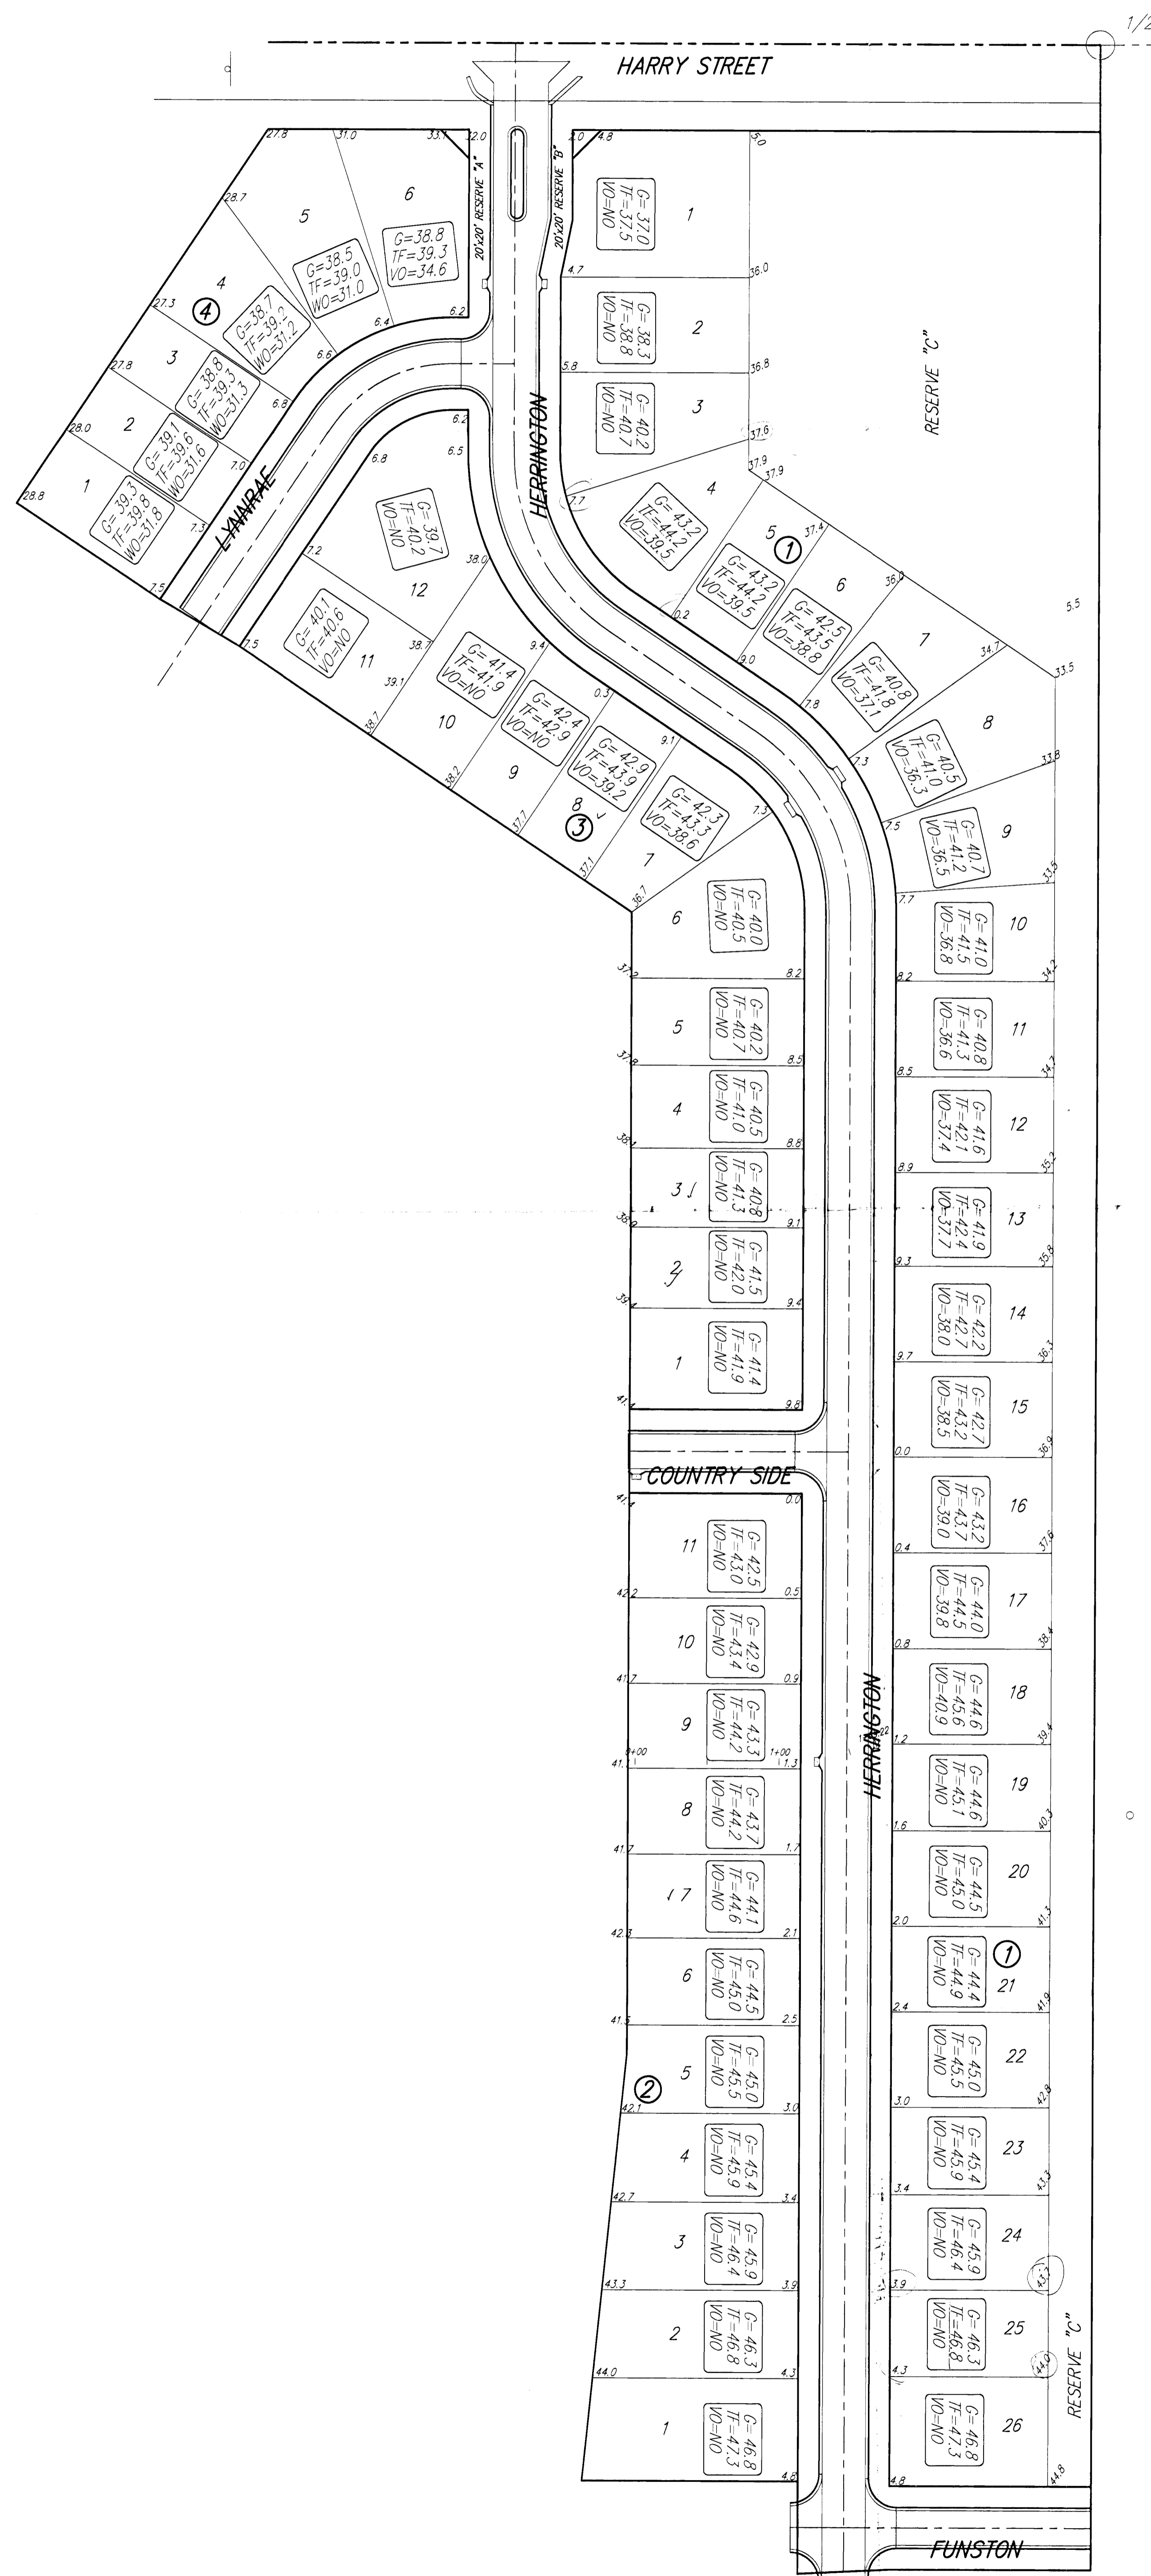

BLOCK	LOT NO.	ELEVATION (FINISHED)
1	1, 2, 3, 4, 5, 6, 7, 8	1324.5
4	1, 2, 3, 4, 5, 6	1328.4

*Amble*  
1-14-08

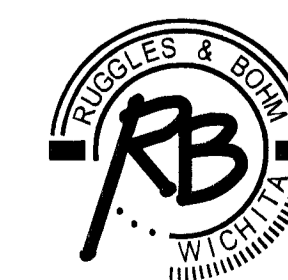

Ruggles & Bohm, P.A.  
Engineering, Surveying, Land Planning  
924 North Main (316) 264-8008  
Wichita, Kansas 67203 (316) 264-4621 fax  
www.rbkansas.com E-mail: info@rbkansas.com