

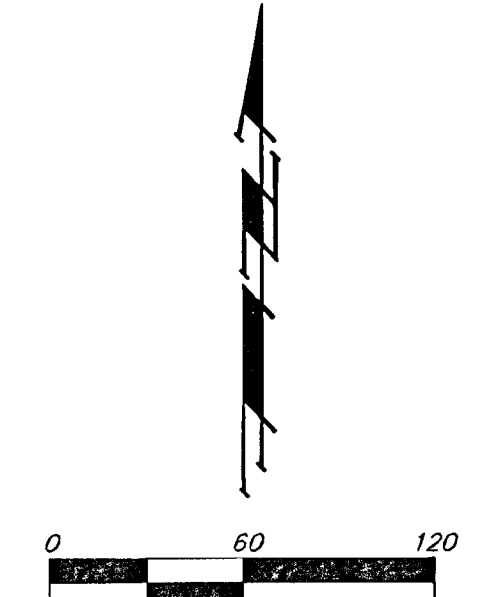


UTILITY PLAN  
**BAREFOOT BAY ESTATES**  
 WICHITA, SEDGWICK COUNTY, KANSAS

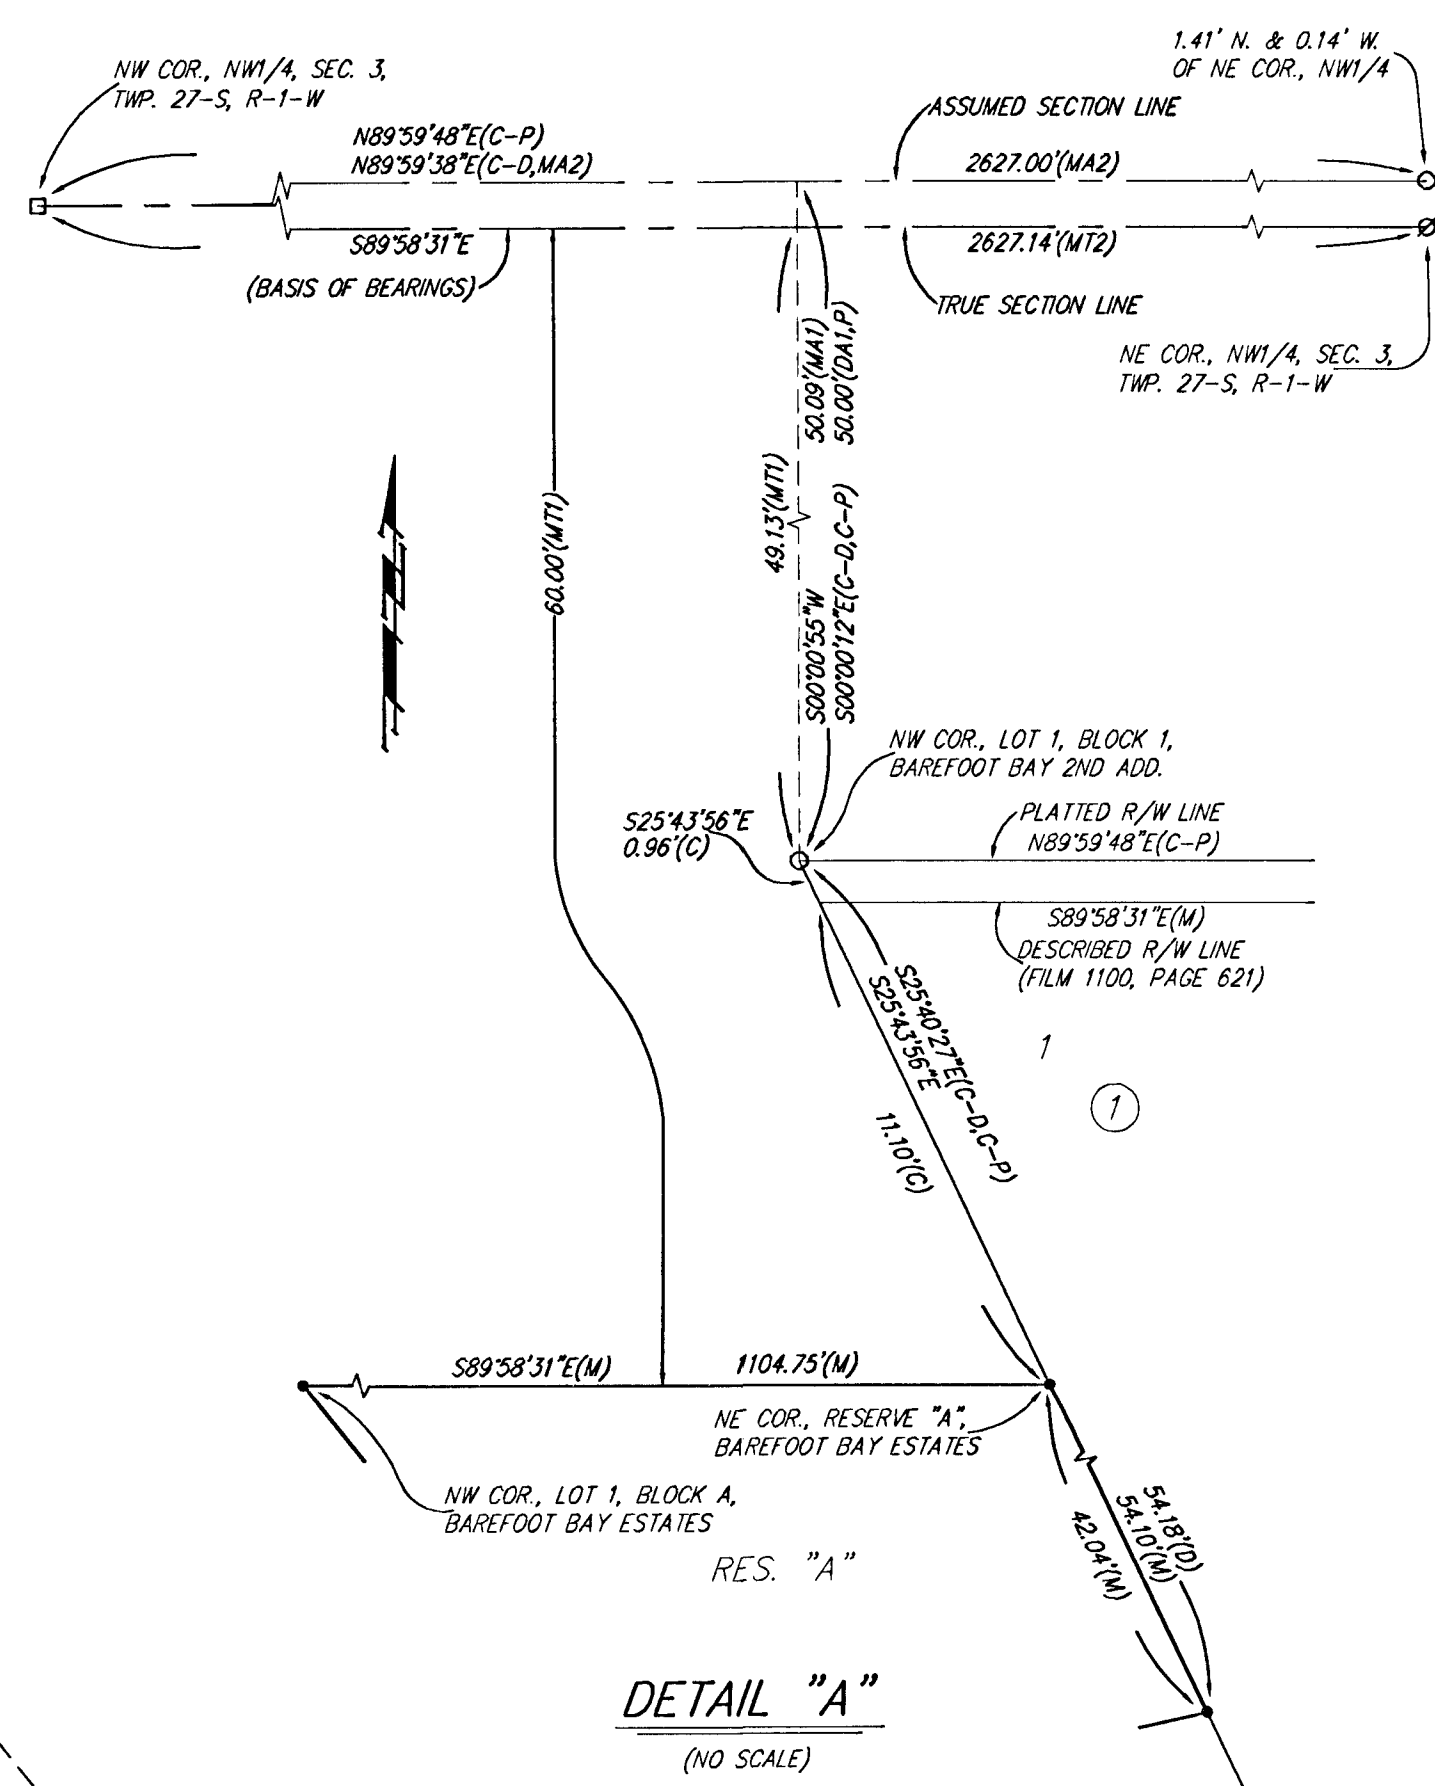

**LEGEND**

	Proposed Water Line (8" Unless Noted Otherwise)
	Proposed Sanitary Sewer Line (8" Unless Noted Otherwise)
	Proposed Sanitary Sewer Manhole
	Proposed Fire Hydrant
	Proposed Stub Out
$FI = XXX.XX$	Proposed Flow

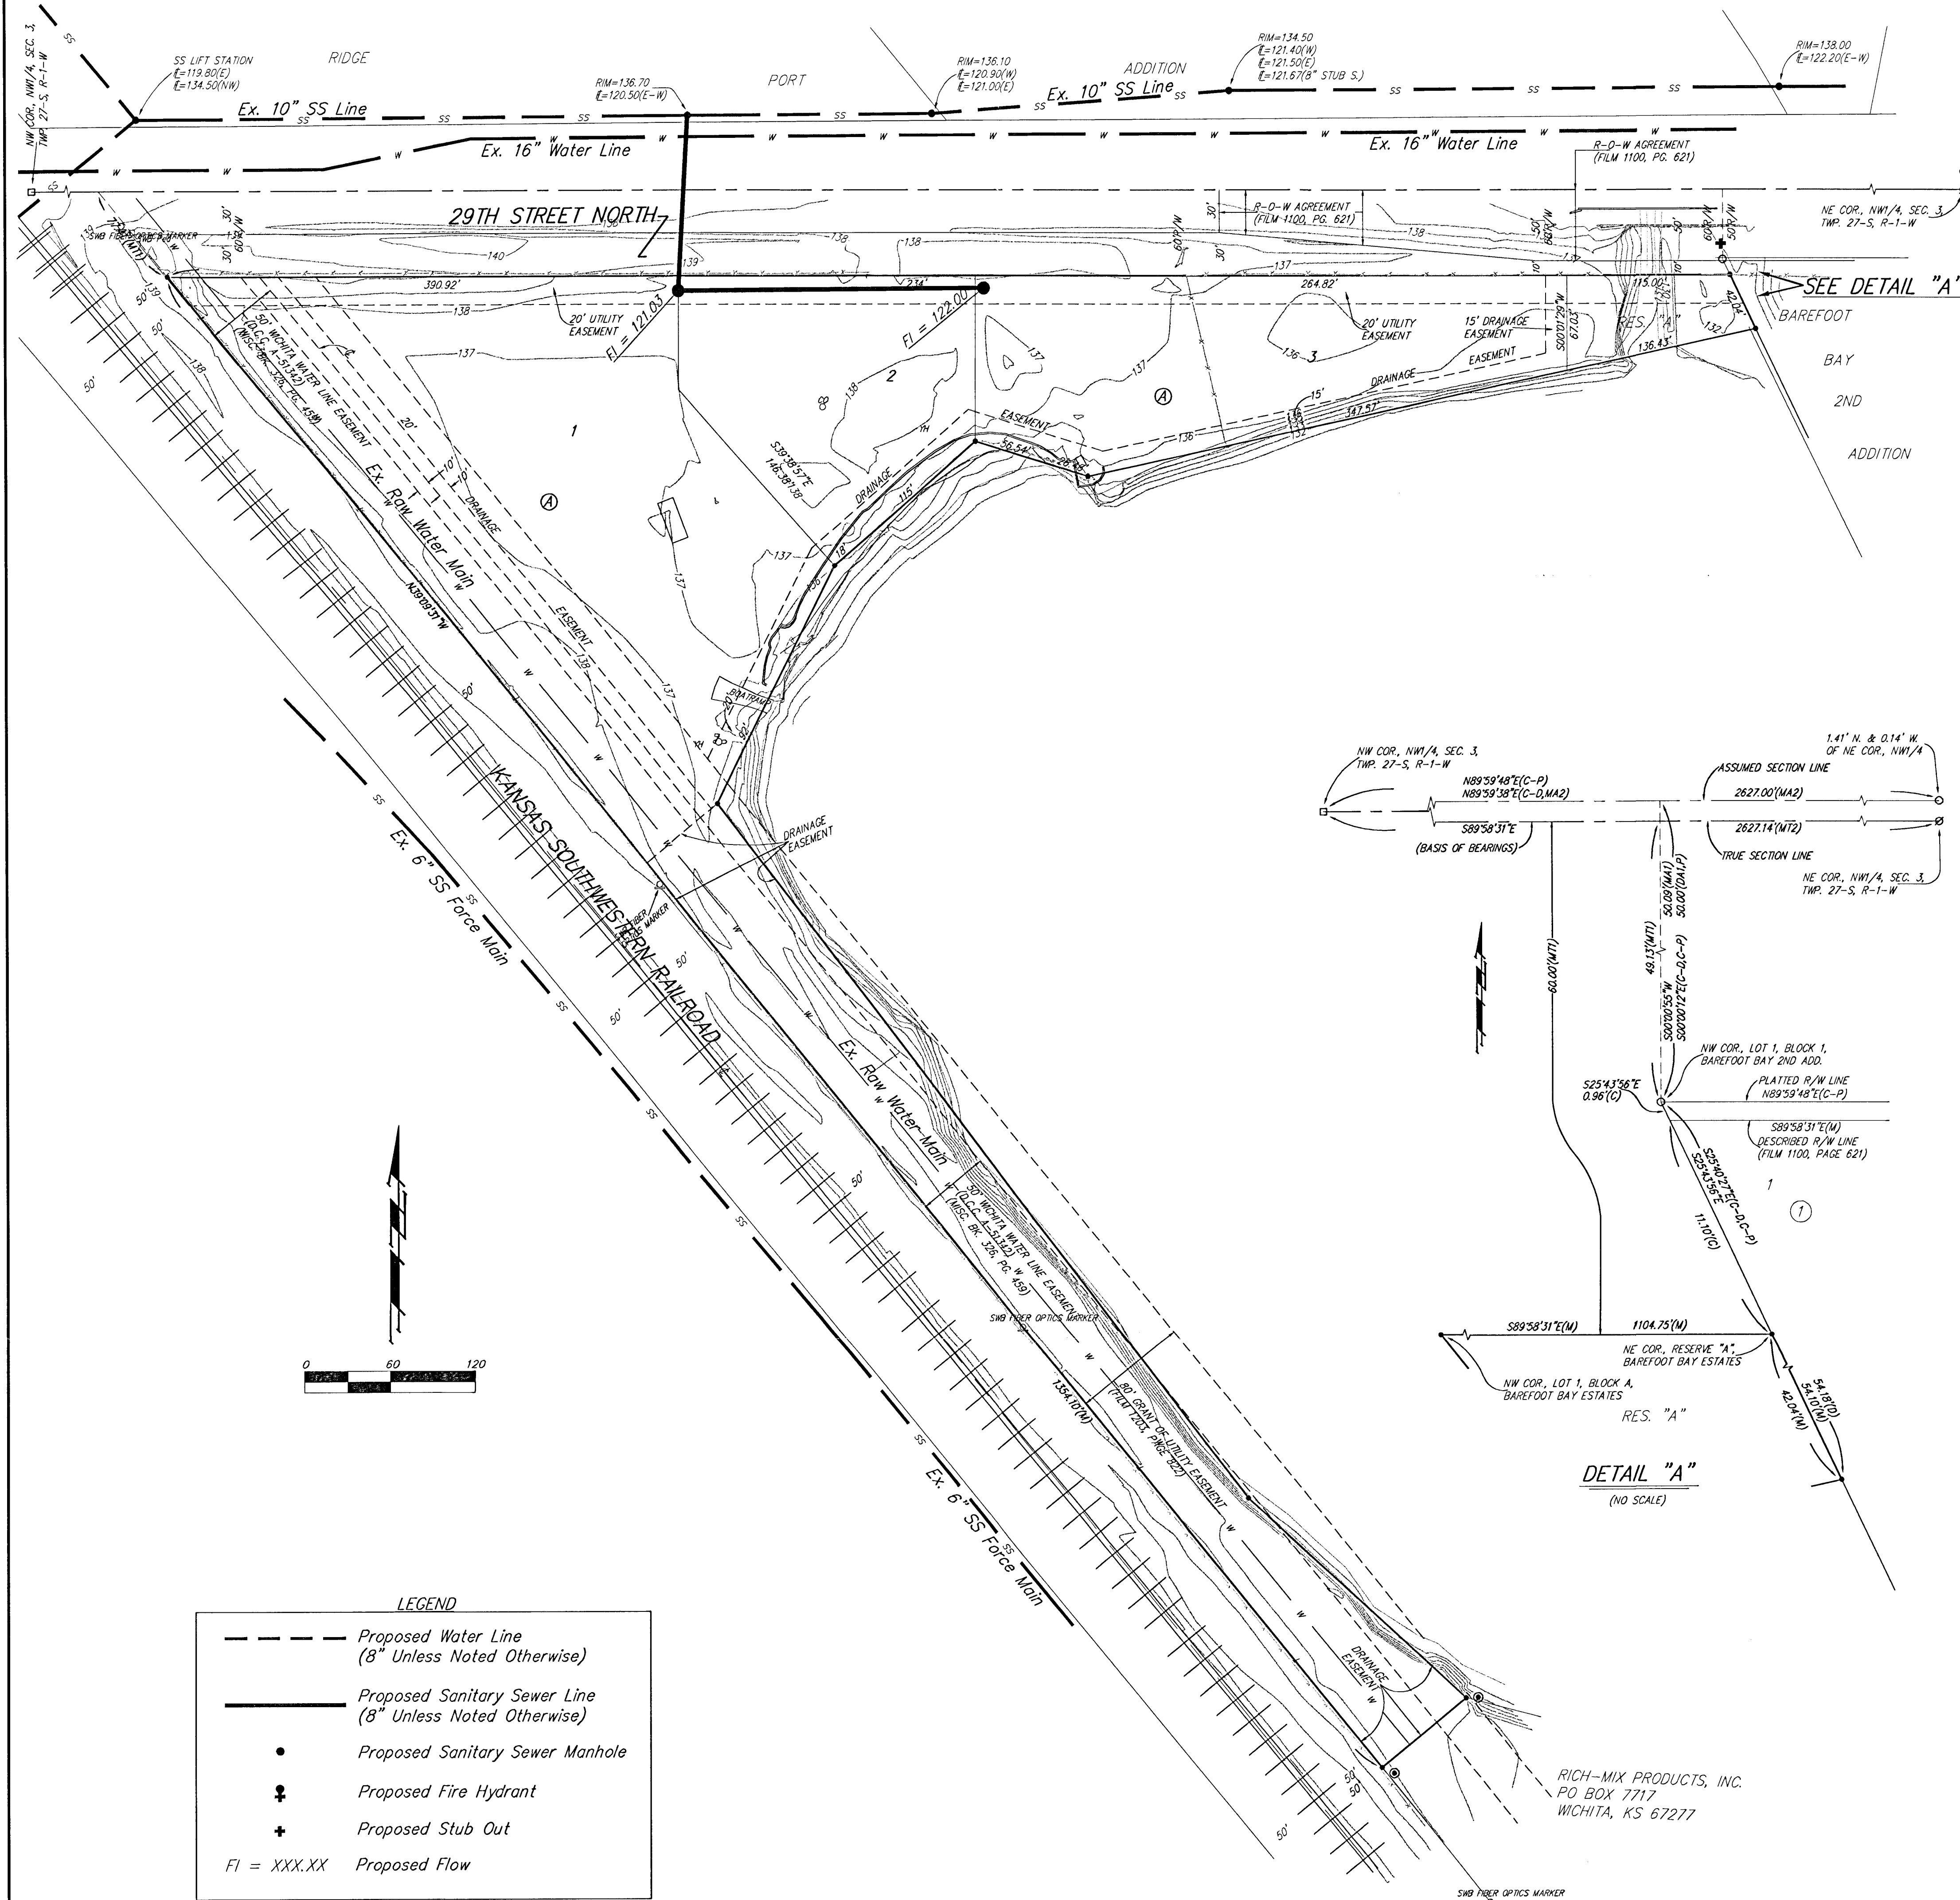