



| | | | |
|-------|-------------|----------|--------------|
| STATE | FISCAL YEAR | SHEET No | TOTAL SHEETS |
| | | | |

| | |
|---------------------------|------|
| PLAN | DATE |
| | BY |
| NOTE BOOK NO. | DATE |
| | BY |
| SURVEYED GRADES CHECKED | |
| PLANNED ALIGNMENT CHECKED | |
| NOTED RT. OF WAY CHECKED | |

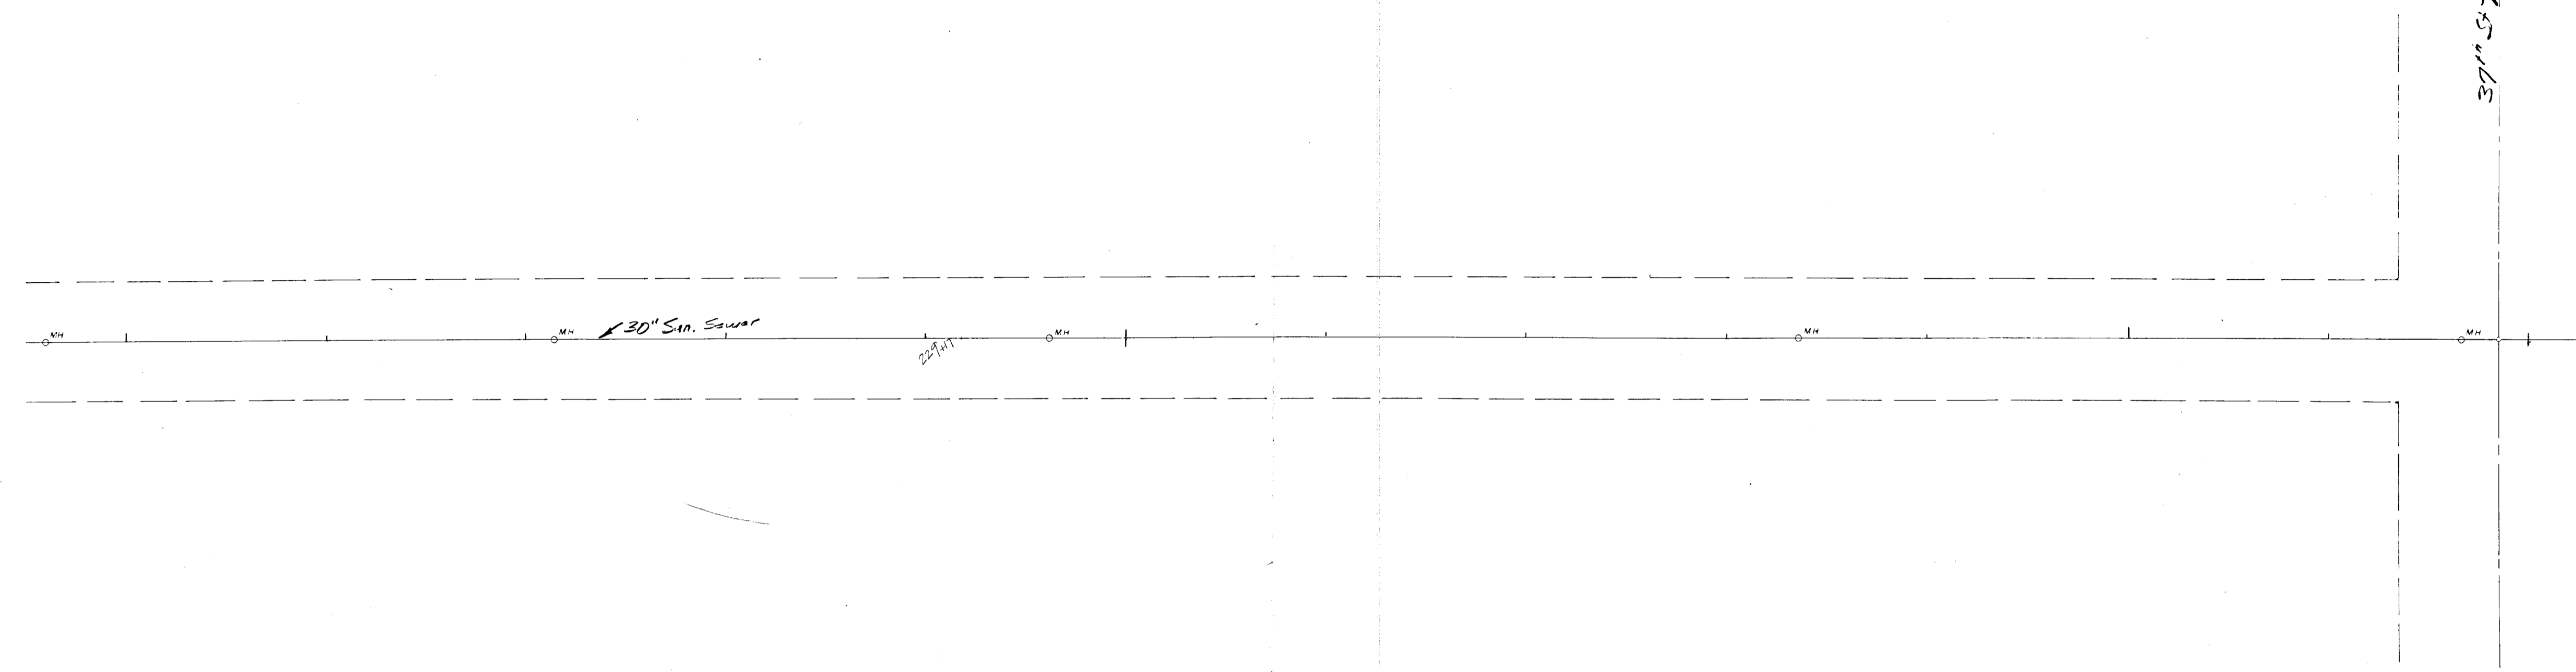

RECOMMENDED FLOOR ELEVATIONS FOR ALL NEW CONSTRUCTION SHOULD BE ABOVE 132.50 (CITY DATUM)

| | |
|---------------------------|------|
| PROFILE | DATE |
| | BY |
| NOTE BOOK NO. | DATE |
| | BY |
| SURVEYED GRADES CHECKED | |
| PLANNED ALIGNMENT CHECKED | |
| NOTED RT. OF WAY CHECKED | |

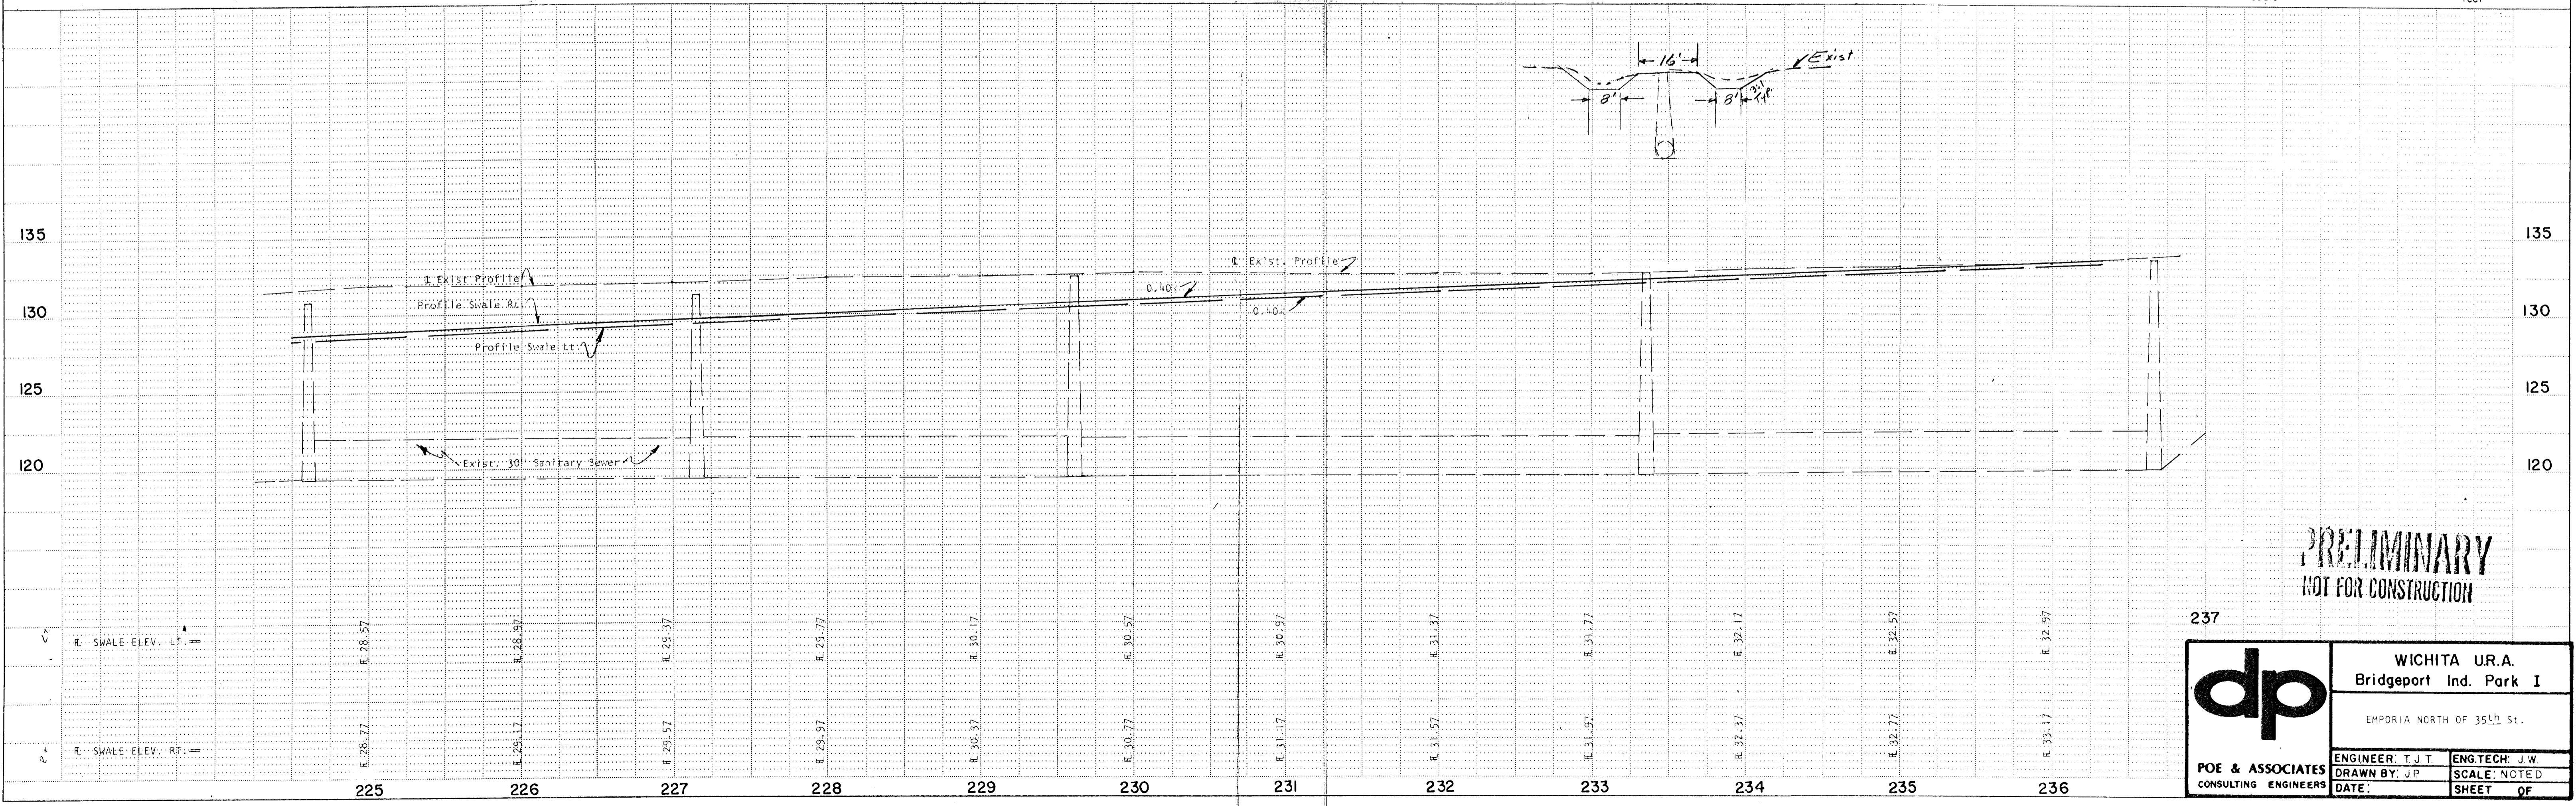

PRELIMINARY
NOT FOR CONSTRUCTION

237

dp

POE & ASSOCIATES
CONSULTING ENGINEERS

WICHITA U.R.A.
Bridgeport Ind. Park I
EMPORIA NORTH OF 35th St.

| | |
|------------------|-----------------|
| ENGINEER: T.J.T. | ENG. TECH: J.W. |
| DRAWN BY: J.P. | SCALE: NOTED |
| DATE: | SHEET OF |