
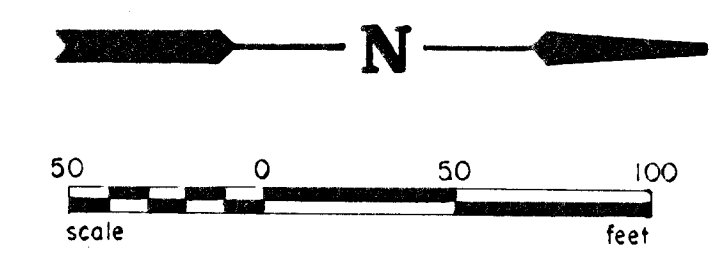



PLAN	DESIGNED	DATE
	NOTED	
NOTE BOOK NO.	ALIGNMENT CHECKED	
	RT. OF WAY CHECKED	

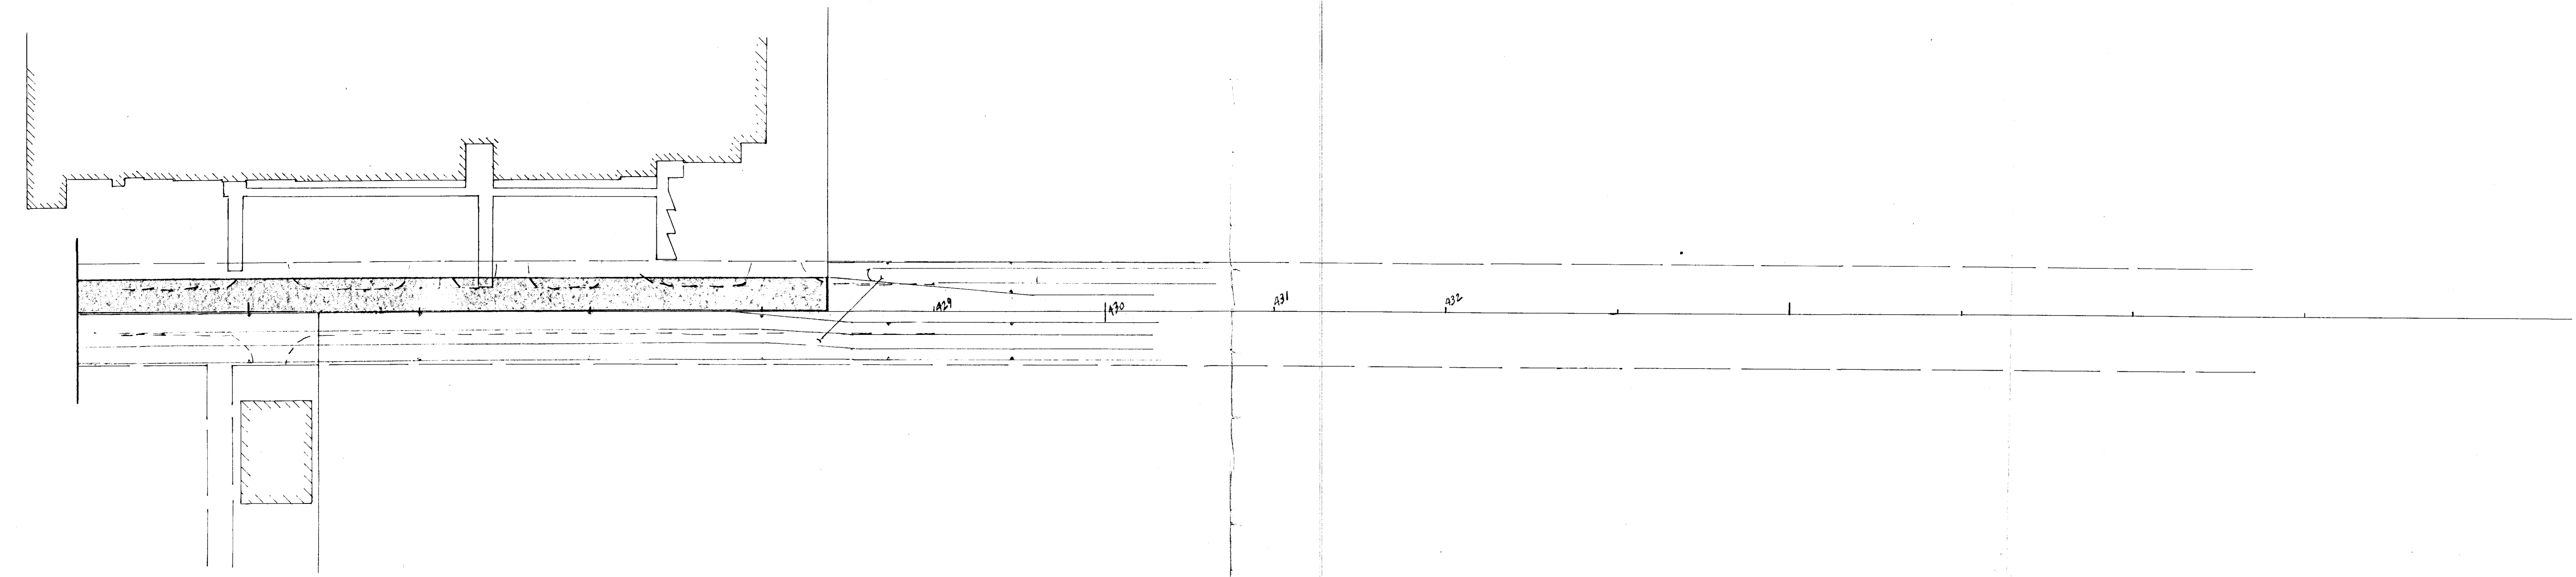

B.M. #8 RR Spike in Elm Tree 31' Lt.
Sta. 94+48 35th St. Elev. 131.70


RECOMMENDED FLOOR ELEVATIONS FOR ALL NEW CONSTRUCTION SHOULD BE ABOVE 132.50 (CITY DATUM)

PROFILE	SURVEYED	DATE
	GRADES CHECKED	
NOTE BOOK NO.	B.M. NOTED	
	STRUCTURE NOTATIONS CHKD	

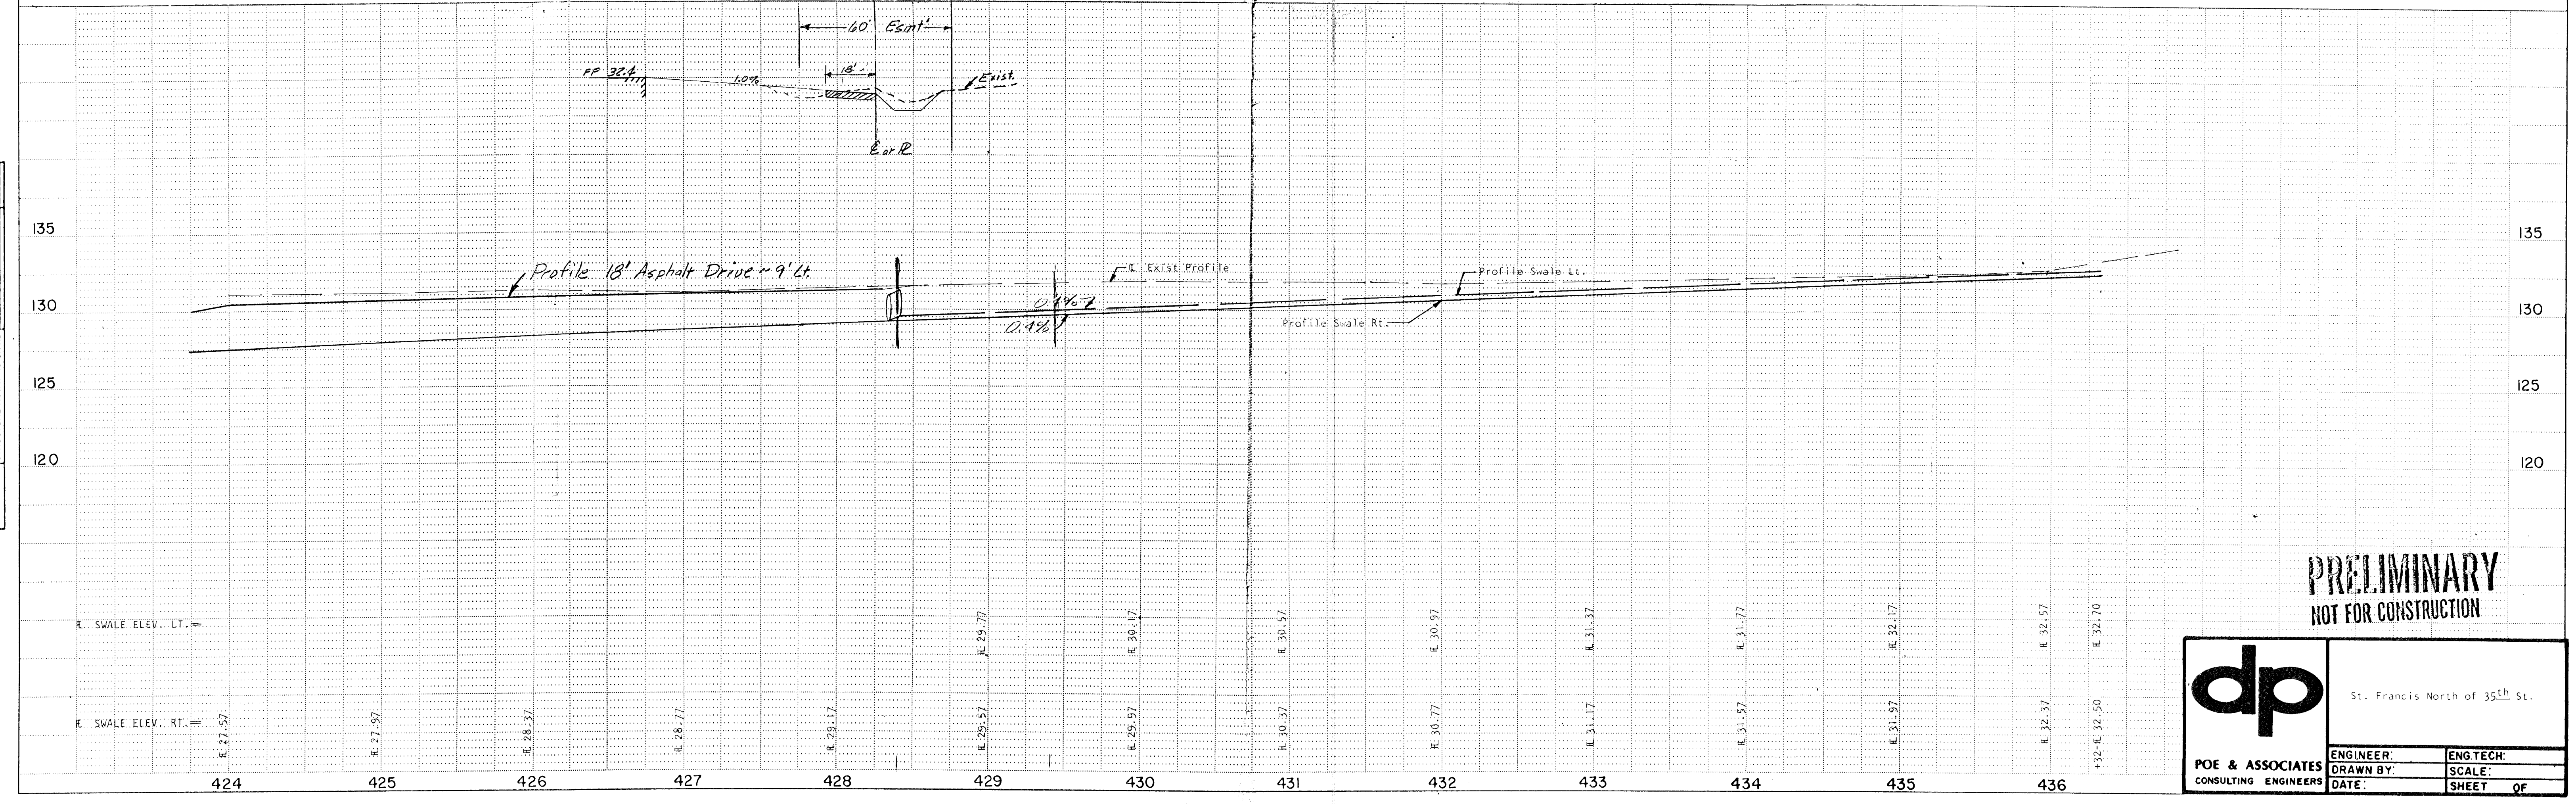

**PRELIMINARY
NOT FOR CONSTRUCTION**

St. Francis North of 35th St.

 POE & ASSOCIATES CONSULTING ENGINEERS	ENGINEER:	ENG. TECH:
	DRAWN BY:	SCALE:
DATE:	SHEET	OF