


UTILITY PLAN
DULING ADDITION
 WICHITA, SEDGWICK COUNTY, KANSAS

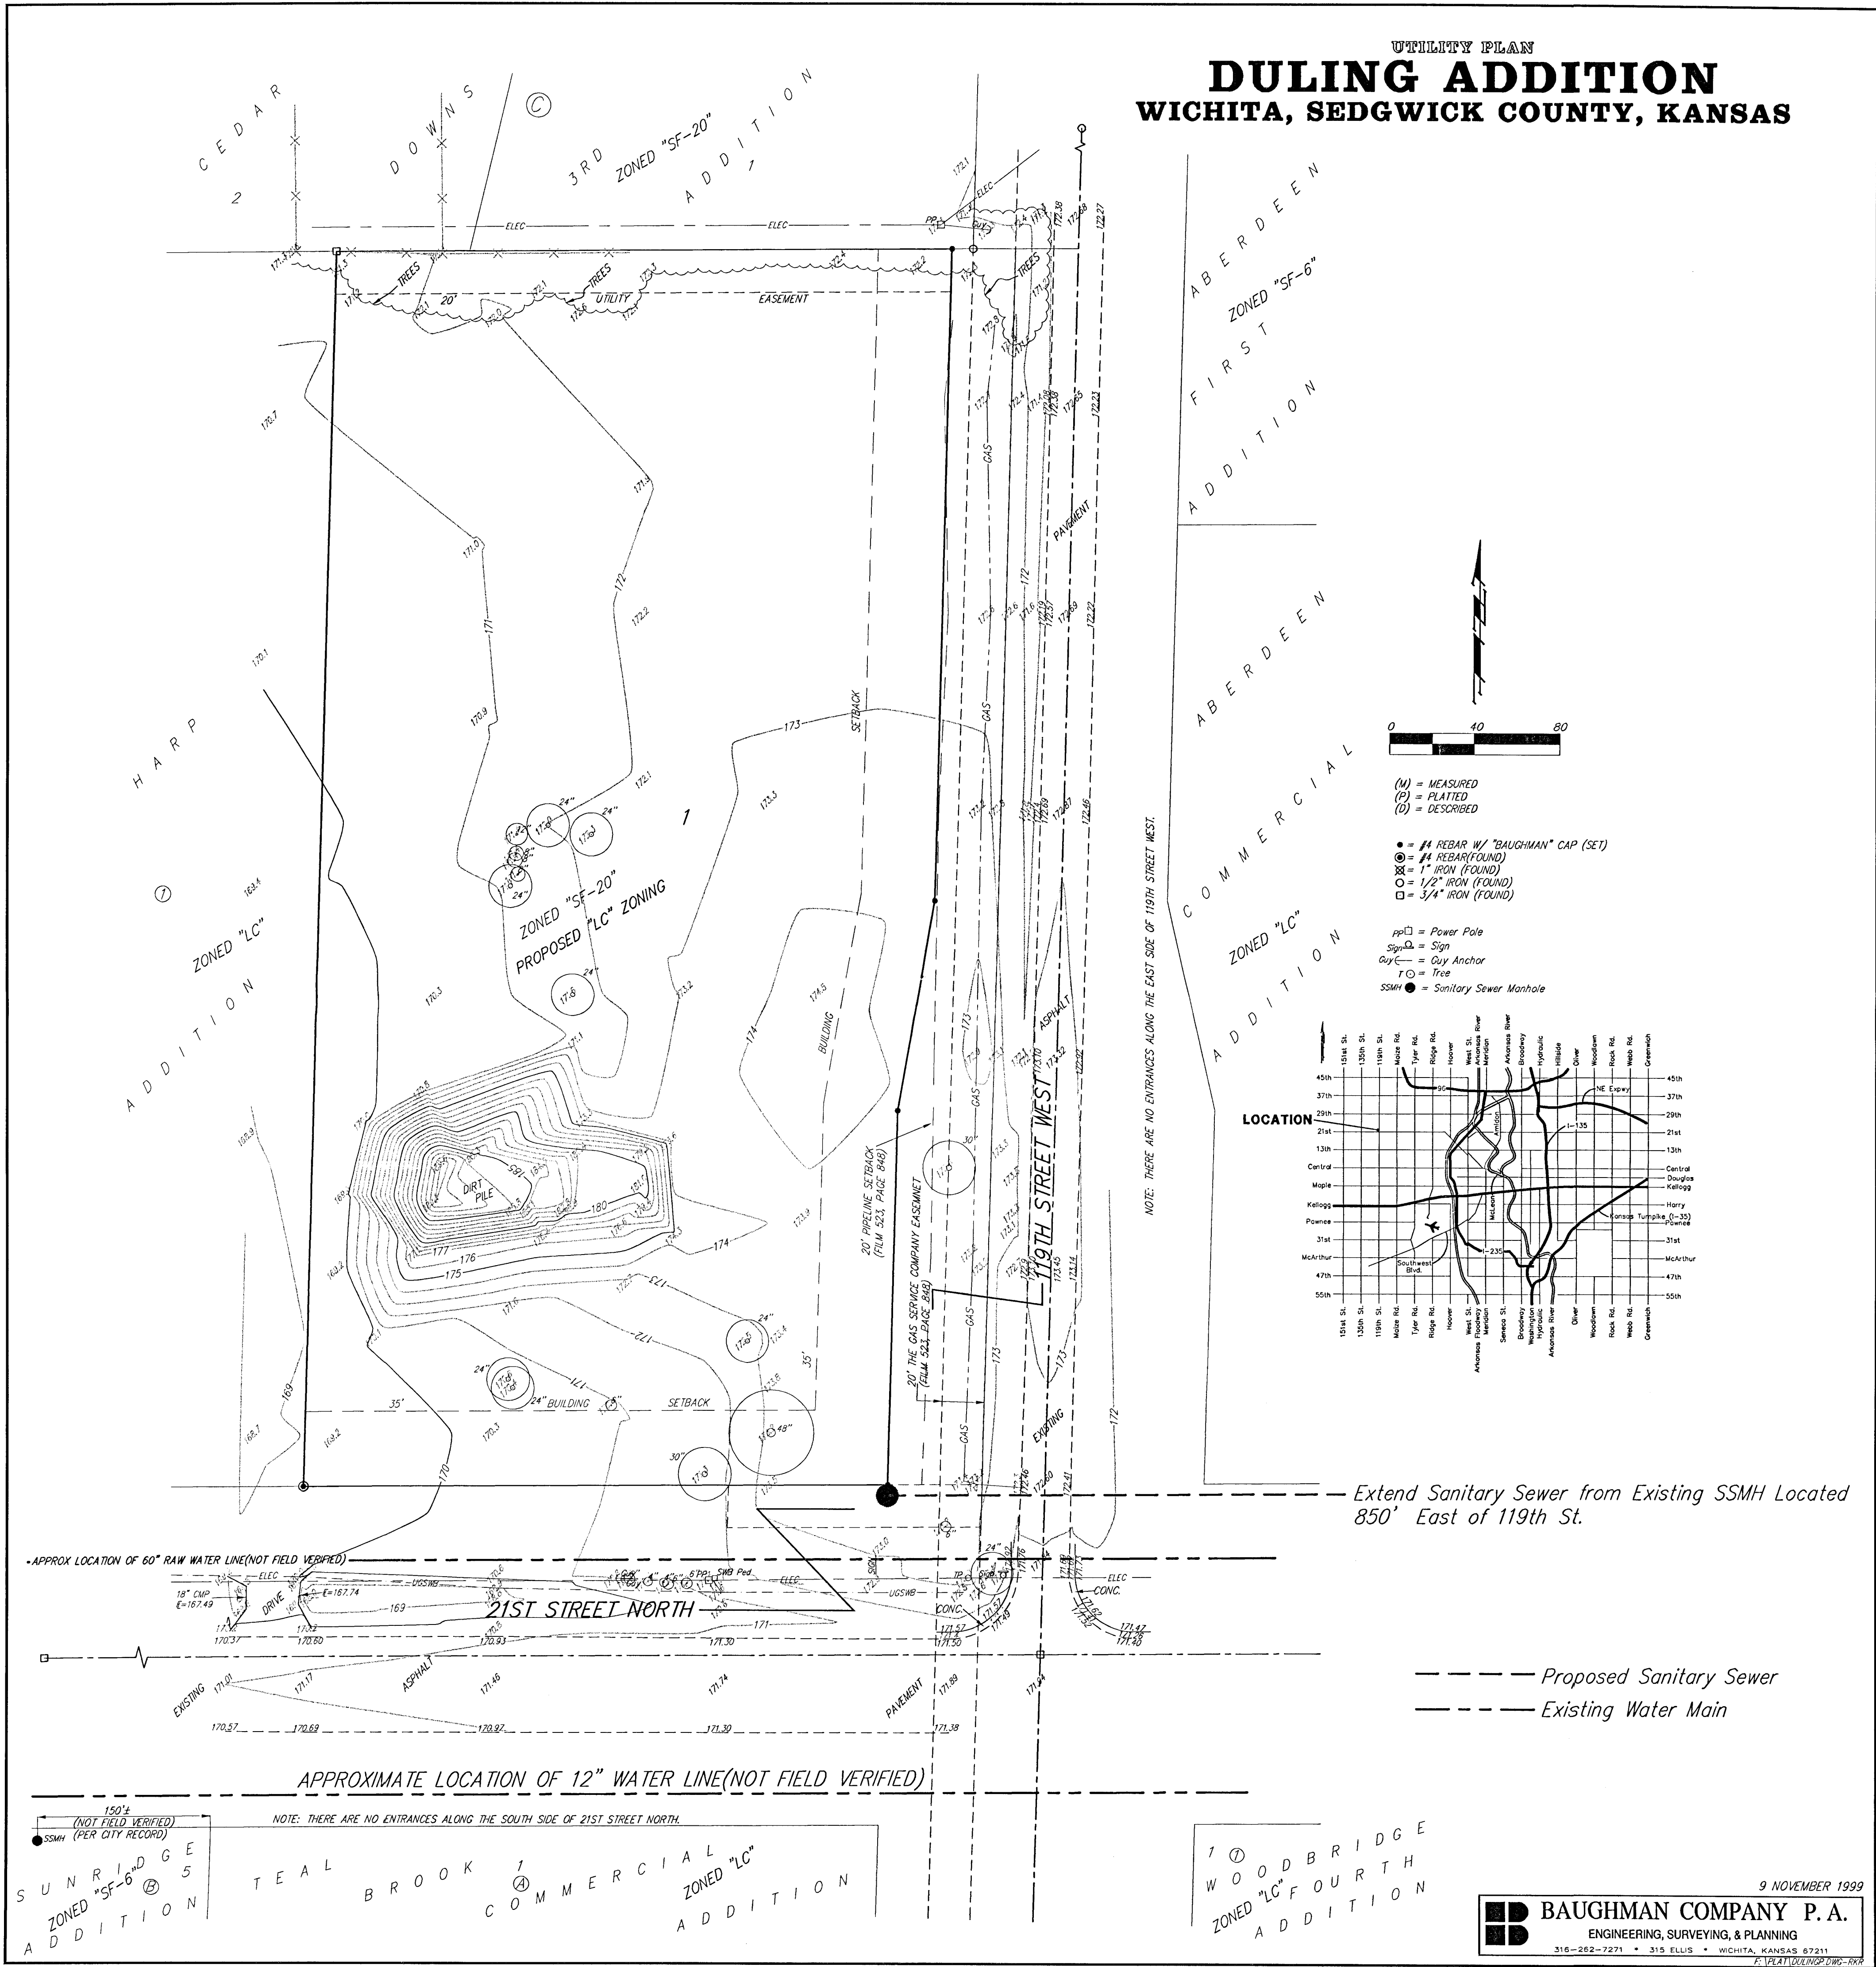

- (M) = MEASURED
 (P) = PLATED
 (D) = DESCRIBED
 ● = #4 REBAR W/ "BAUGHMAN" CAP (SET)
 ⊙ = #4 REBAR (FOUND)
 ⊗ = 1" IRON (FOUND)
 ○ = 1/2" IRON (FOUND)
 □ = 3/4" IRON (FOUND)
 □ = Power Pole
 Sign = Sign
 Guy = Guy Anchor
 T = Tree
 SSMH = Sanitary Sewer Manhole

